

STATE OF NEW MEXICO }  
 COUNTY OF OTERO } SS:

KNOW ALL MEN BY THESE PRESENTS: THAT THE UNDERSIGNED, BEING THE SOLE OWNERS AND PROPRIETORS OF A CERTAIN TRACT OF LAND LYING WITHIN THE E $\frac{1}{2}$ NE $\frac{1}{4}$ , OF SECTION 25, T. 16 S. OF RANGE 9 EAST, N.M.P.M., SAID TRACT BEING MORE PARTICULARLY DESCRIBED AS FOLLOWS: BEGINNING AT A POINT ON THE NORTH SIDE OF EIGHTH STREET, EXTENDED WEST 550 FEET FROM THE SOUTHWEST CORNER OF BLOCK 2 OF THE TOWN OF ALAMOGORDO, AS SHOWN BY THE OFFICIAL MAP OF SAID TOWN; THENCE NORTH 303 FEET; THENCE WEST AT RIGHT ANGLES 528 FEET; THENCE NORTH AT RIGHT ANGLES 194 FEET; THENCE EAST AT RIGHT ANGLES 528 FEET; THENCE NORTH AT RIGHT ANGLES 24 FEET; THENCE SOUTH 89°37' WEST 227.5 FEET; THENCE NORTH 1100 FEET; THENCE NORTH 89°38' EAST 227.5 FEET; THENCE NORTH 200 FEET; THENCE SOUTH 89°37' WEST 528 FEET; THENCE NORTH 165 FEET; THENCE NORTH 89°37' EAST 528 FEET; THENCE NORTH 160 FEET; THENCE WEST AT RIGHT ANGLES 960 FEET; THENCE SOUTH 1146 FEET; TO THE NORTH SIDE OF EIGHTH STREET PRODUCED WEST; THENCE EAST ON NORTH BOUNDARY OF EIGHTH STREET PRODUCED WEST 960 FEET TO THE PLACE OF BEGINNING; AND DESIRE TO SUBDIVIDE SAID TRACT INTO LOTS AND BLOCKS, STREETS AND ALLEYS, AND CAUSED THE FOREGOING MAP OF THE "CARL SUBDIVISION" TO BE MADE AND FILED IN THE OFFICE OF THE COUNTY CLERK AND EX-OFFICIO RECORDER OF OTERO COUNTY, NEW MEXICO, AND DO HEREBY DEDICATE THE SAID STREETS AND ALLEYS TO THE USE OF THE PUBLIC.

IN WITNESS WHEREOF THE UNDERSIGNED HAVE SET THEIR HANDS AND SEALS ON THIS THE 18th DAY OF Nov., 1954.

*George Carl*  
*Berna E. Carl*

STATE OF NEW MEXICO }  
 COUNTY OF OTERO } SS:

ON THIS 23rd DAY OF Nov., 1954, BEFORE ME PERSONALLY APPEARED GEORGE CARL AND BERNA E. CARL, HIS WIFE, TO ME KNOWN TO BE THE PERSONS DESCRIBED IN AND WHO EXECUTED THE FOREGOING INSTRUMENT, AND ACKNOWLEDGED THAT THEY EXECUTED THE SAME AS THEIR FREE ACT AND DEED.

WITNESS MY HAND AND SEAL ON THIS THE DAY AND YEAR LAST ABOVE WRITTEN.

*Walter J. Seelan*  
 NOTARY PUBLIC

MY COMMISSION EXPIRES: 10-15-55.

STATE OF NEW MEXICO }  
 COUNTY OF OTERO } SS:

THIS MAP WAS, ON THE 26th DAY OF Dec., 1954, APPROVED BY A MAJORITY OF THE BOARD OF COUNTY COMMISSIONERS OF OTERO COUNTY, NEW MEXICO, WITH THE PROPOSED STREETS AND ALLEYS BEING IN CONFORMITY AS, TO-WIT: COURSES AND ANGLES, WITH THE STREETS AND ALLEYS OF ADJOINING PORTIONS OF PROPERTY AND THE STREETS AND ROADS IN SAID SUBDIVISION, TOGETHER WITH THE BOUNDARIES OF SAID SUBDIVISION BEING DEFINED BY PERMANENT MONUMENTS OR MARKERS.

EXECUTED BY AUTHORITY OF A MAJORITY OF THE MEMBERS OF THE BOARD OF COUNTY COMMISSIONERS OF OTERO COUNTY, NEW MEXICO.

*Rablenrix*  
 CHAIRMAN, BOARD OF COUNTY COMMISSIONERS,  
 OTERO COUNTY, NEW MEXICO.

ATTEST:  
*Lucille Alexander*  
 CLERK

STATE OF NEW MEXICO }  
 COUNTY OF OTERO } SS:

THIS MAP WAS, ON THE 23 DAY OF November, 1954, APPROVED BY THREE-FOURTHS OF THE MEMBERS OF THE CITY COMMISSION OF THE CITY OF ALAMOGORDO, OTERO COUNTY, NEW MEXICO, WITH THE PROPOSED STREETS AND ALLEYS BEING IN CONFORMITY AS TO WIDTH, COURSES AND ANGLES, WITH THE STREETS AND ALLEYS OF ADJOINING PORTIONS OF PROPERTY, AND THE STREETS, ALLEYS AND ROADS IN SAID SUBDIVISION BEING DEFINED BY PERMANENT MONUMENTS OR MARKERS.

EXECUTED BY AUTHORITY OF THREE-FOURTHS OF THE MEMBERS OF THE CITY COMMISSION OF THE CITY OF ALAMOGORDO, OTERO COUNTY, NEW MEXICO.

*Walter S. Mullins*  
 MAYOR


ATTEST:  
*Barbara A. Groch*  
 CLERK

# 71973  
 STATE OF NEW MEXICO }  
 COUNTY OF OTERO } SS:

FILED AND RECORDED IN THE OFFICE OF THE COUNTY CLERK AND EX-OFFICIO RECORDER OF OTERO COUNTY, NEW MEXICO, ON THIS 20th DAY OF December, A.D. 1954, AT 4:45 O'CLOCK P. M.

*Lucille Alexander*  
 COUNTY CLERK

PREST RIDGE LUMBER CO.

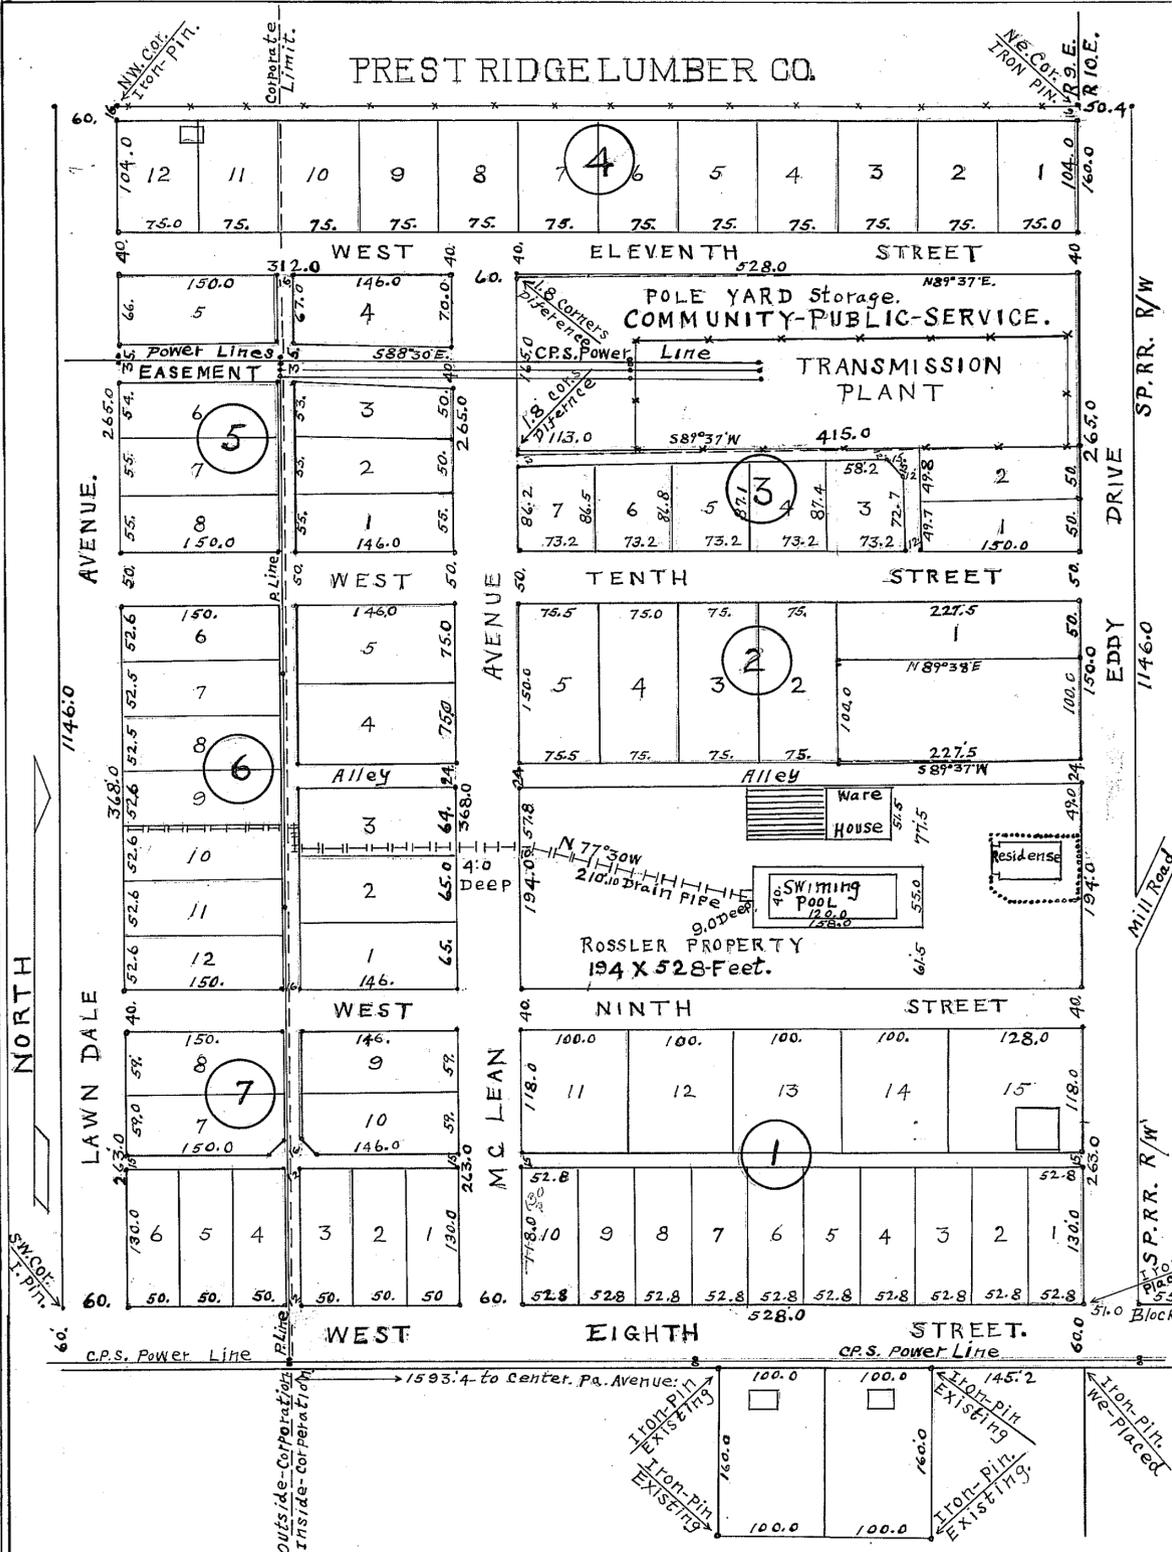

Scale: 1-inch = 100 Feet.

SURVEYOR'S CERTIFICATE

THIS IS TO CERTIFY THAT I AM A REGISTERED LAND SURVEYOR, THAT I HAVE PREPARED THIS MAP FROM ACTUAL FIELD NOTES AND SURVEYS MADE BY ME, OR UNDER MY DIRECTION, AND THAT THE SAME ARE TRUE AND CORRECT TO THE BEST OF MY KNOWLEDGE AND BELIEF.

*J. B. Longwell*  
 REGISTERED LAND SURVEYOR  
 NEW MEXICO LICENSE NO. 1226

SUSCRIBED AND SWORN TO BEFORE ME THIS 17th DAY OF Nov., 1954.

*Walter J. Seelan*  
 NOTARY PUBLIC

MY COMMISSION EXPIRES: 10-15-55.