

MRS. MAGGIE HENSLEY,
SOLE OWNER

NE 1/4 SW 1/4, S 1/4 SW 1/4 AND PART OF THE NW 1/4 SW 1/4,
SECTION 2, T. 17 S., R. 9 E. NMPM

STATE OF NEW MEXICO }
COUNTY OF OTERO } SS:

KNOW ALL MEN BY THESE PRESENTS: THAT THE UNDERSIGNED, MRS. MAGGIE HENSLEY, BEING THE SOLE OWNER AND PROPRIETOR OF THE ABOVE PLATTED LAND AS SET OUT ON THIS MAP AND SUBJECT TO ANY AND ALL EXISTING EASEMENTS NOW OF RECORD, AND DESIRING TO FURTHER SUBDIVIDE SAID TRACT OF LAND INTO LOTS AND BLOCKS, STREETS AND ALLEYS, AND WITH HER FREE CONSENT AND IN ACCORDANCE WITH HER DESIRE HAS CAUSED THE FOREGOING MAP TO BE MADE AND FILED IN THE OFFICE OF THE COUNTY CLERK OF OTERO COUNTY, NEW MEXICO, AND DO HEREBY DEDICATE SAID STREETS AND ALLEYS TO THE USE OF THE PUBLIC.

IN WITNESS WHEREOF THE UNDERSIGNED HAS SET HER HAND AND SEAL THIS 5 DAY OF August, A.D. 1957.

Maggie Hensley
MRS. MAGGIE HENSLEY (WIDOW)

STATE OF NEW MEXICO }
COUNTY OF OTERO } SS:

ON THIS 5 DAY OF August, 1957, BEFORE ME PERSONALLY APPEARED MRS. MAGGIE HENSLEY, TO ME KNOWN TO BE THE PERSON DESCRIBED IN AND WHO EXECUTED THE FOREGOING INSTRUMENT AND ACKNOWLEDGED THAT SHE EXECUTED THE SAME AS HER FREE ACT AND DEED.

WITNESS MY HAND AND SEAL ON THE DAY AND YEAR LAST ABOVE WRITTEN.

E. Edward Edington
NOTARY PUBLIC, OTERO COUNTY, NEW MEXICO

MY COMMISSION EXPIRES: 3-2-1961

APPROVAL OF BOARD OF COUNTY COMMISSIONERS

STATE OF NEW MEXICO }
COUNTY OF OTERO } SS:

THIS MAP WAS ON THE 5 DAY OF August, 1957, SUBMITTED TO THE BOARD OF COUNTY COMMISSIONERS OF OTERO COUNTY, NEW MEXICO, AND APPROVED BY THE MEMBERS ELECTED THERETO.

EXECUTED BY AUTHORITY OF THE MEMBERS OF THE BOARD OF COUNTY COMMISSIONERS, OTERO COUNTY, NEW MEXICO.

William T. Cope
CHAIRMAN
Essie L. Clayton
MEMBER
Ralph W. Morgan
MEMBER

ATTEST:
Margaret D. Sanchez
CLERK

STATE OF NEW MEXICO }
COUNTY OF OTERO } SS:

THE FOREGOING MAP WAS PRESENTED TO THE CITY PLANNING COMMISSION OF THE CITY OF ALAMOGORDO, ON Dec 17, 1957, AND APPROVED THEREBY.

Walter S. Mullins
CHAIRMAN

ATTEST:
Melvin E. Cope
SECRETARY

SURVEYOR'S CERTIFICATE

STATE OF NEW MEXICO }
COUNTY OF OTERO } SS:

I HEREBY CERTIFY THAT I AM A NEW MEXICO REGISTERED LAND SURVEYOR AND HAVE PREPARED THIS MAP FROM ACTUAL FIELD NOTES AND SURVEYS MADE BY ME OR UNDER MY DIRECTION AND THAT THE SAME IS TRUE AND CORRECT TO THE BEST OF MY KNOWLEDGE AND BELIEF.

WITNESS MY HAND AND SEAL THIS 5 DAY OF August 1957.

T. B. Longwell
T. B. LONGWELL
REGISTERED LAND SURVEYOR


N.M. LICENSE NO. 1226.

STATE OF NEW MEXICO }
COUNTY OF OTERO } SS:

FILED FOR RECORD IN THE OFFICE OF THE COUNTY CLERK OF OTERO COUNTY, NEW MEXICO, AT 4:10 O'CLOCK, P.M., THIS 15 DAY OF February, 1958.

RECEPTION NUMBER 11487

Margaret D. Sanchez
COUNTY CLERK
BY *Angus Yearley*
DEPUTY

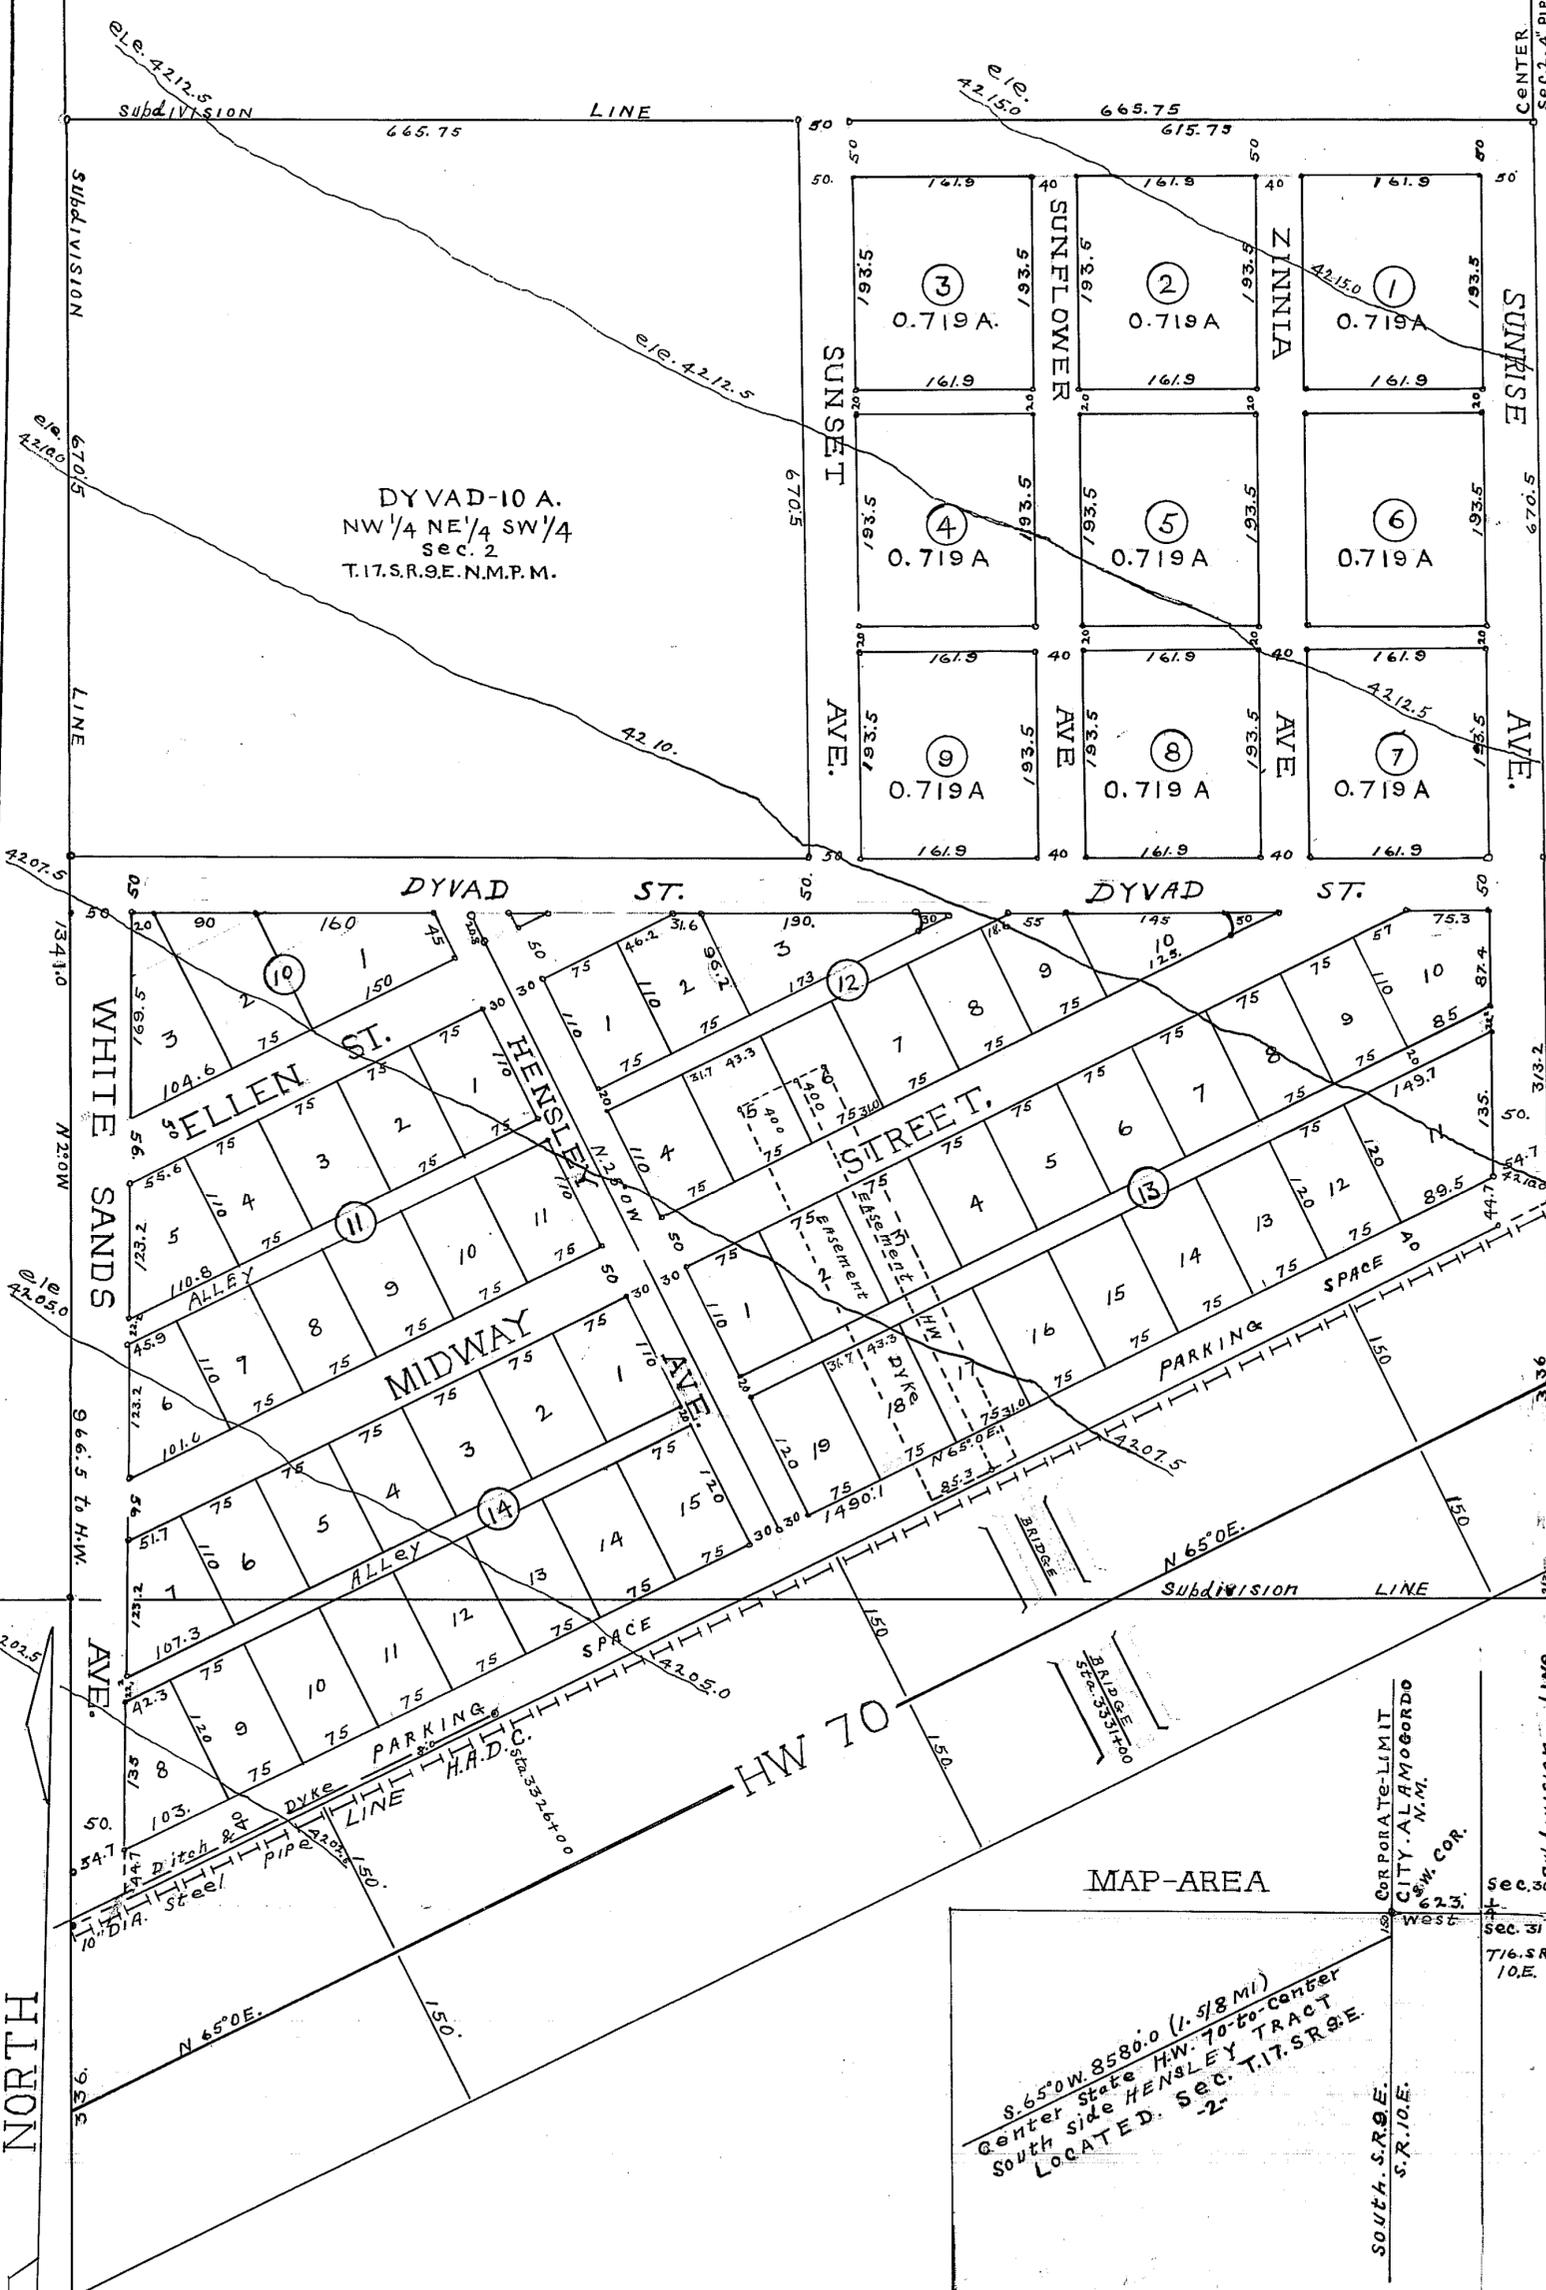

SCALE: 1-INCH=100 FEET.

