

HEIGHTS SUBDIVISION

UNIT THREE

BEING A PORTION OF THE NW 1/4 & SW 1/4 OF THE NW 1/4 OF SEC. 21, T16S, R10E, N.M.P.M.

ALAMOGORDO, OTERO COUNTY, NEW MEXICO

HEIGHTS SUBDIVISION UNIT TWO

STATE OF NEW MEXICO
COUNTY OF OTERO

Be it known that the undersigned, E. D. McKINLEY and BEATRICE F. McKINLEY, his wife; L. A. HENDRIX and ELIZABETH HENDRIX, his wife, are the sole owners and proprietors of a parcel of land being a portion of the NW 1/4 and SW 1/4 of the NW 1/4 of Section 21, T 16 S, R 10 E, N.M.P.M., and being more particularly described by metes and bounds as follows to-wit:

Beginning at a point which is the northeasterly corner of Heights Subdivision, unit two, thence, S 89° 52' E a distance of 721.86 feet, thence, S 0° 04' E a distance of 445.75 feet, thence, S 33° 05' W a distance of 1040.00 feet, thence, N 56° 51' W a distance of 155.00 feet, thence, S 33° 05' W a distance of 10.36 feet, thence, N 56° 51' W a distance of 197.66 feet, thence, S 89° 54' W a distance of 134.86 feet, thence, N 0° 06' W a distance of 310.20 feet, thence, N 30° 42' 75" E a distance of 34.36 feet, thence, N 61° 31' 5" E a distance of 119.93 feet, thence, N 33° 09' E a distance of 304.40 feet, thence, N 0° 06' W a distance of 179.52 feet, thence, S 89° 54' W a distance of 10.00 feet, thence, N 0° 06' W a distance of 145.00 feet, thence, N 89° 54' E a distance of 4.11 feet, thence, N 0° 05' W a distance of 157.96 feet, to the point of beginning located in Otero County, New Mexico; do hereby in accordance with their free act and desire, cause said parcel of land to be subdivided and plotted into a subdivision which shall be known as HEIGHTS SUBDIVISION, UNIT THREE, Alamogordo, Otero County, New Mexico, as shown on the foregoing map, and in filing the same do hereby dedicate to the use of the public, the streets, drives, alleys, and utility easements shown thereon, all subject to the Restrictive Covenants filed separately and simultaneously with the filing of this map.

In witness whereof said owners and proprietors have set their hands and seals on this 1st day of February, A.D. 1956.

E. D. McKinley
E. D. McKinley
Beatrice F. McKinley
Beatrice F. McKinley

L. A. Hendrix
L. A. Hendrix
Elizabeth Hendrix
Elizabeth Hendrix

STATE OF NEW MEXICO
COUNTY OF OTERO

On this 1st day of February, A.D. 1956, before me personally appeared E. D. McKinley and Beatrice F. McKinley, husband and wife, and L. F. Hendrix and Elizabeth Hendrix, husband and wife, to me known to be the persons described in and who executed the foregoing instrument, and they acknowledged that they executed the same as their free act and deed. In witness whereof, I have hereunto set my hand and affixed my official seal on the day and year first above written.

My Commission expires 7-1-59
Mildred J. Jacob
Notary Public in and for Otero County, New Mexico

This map was, on the 1 day of February, 1956, submitted to the Board of Commissioners of the City of Alamogordo, New Mexico, and approved by three-fourths of the members elected thereto.
Executed by authority of three-fourths of the members of the Board of Commissioners of the City of Alamogordo, New Mexico.

John C. Rolland
Mayor




Dorothy R. Grosch
City Clerk

Filed for record in the Office of the County Clerk and Recorder of Otero County, New Mexico, this 1st day of February, A.D. 1956, at 2:15 o'clock, P. M.

Margaret D. Sanchez
County Clerk
by *Luella Alexander, Deputy*

I certify that I, O. Paul Lance, am a Registered Professional Engineer and Land Surveyor in the State of New Mexico, and that the foregoing plat of Heights Subdivision, Unit No. Three was prepared from field notes of actual surveys made by me or under my supervision, and that the same is true and correct to the best of my knowledge and belief.

O. Paul Lance
O. Paul Lance

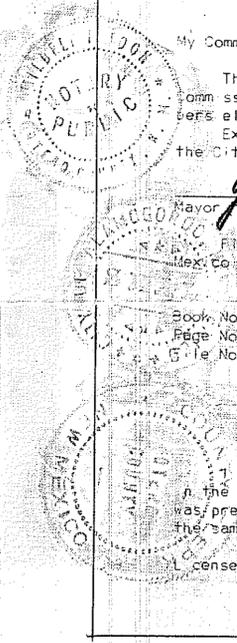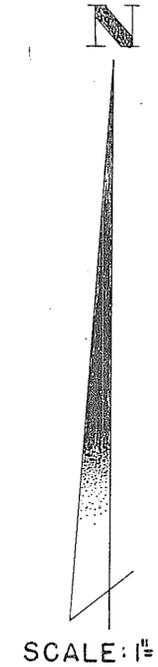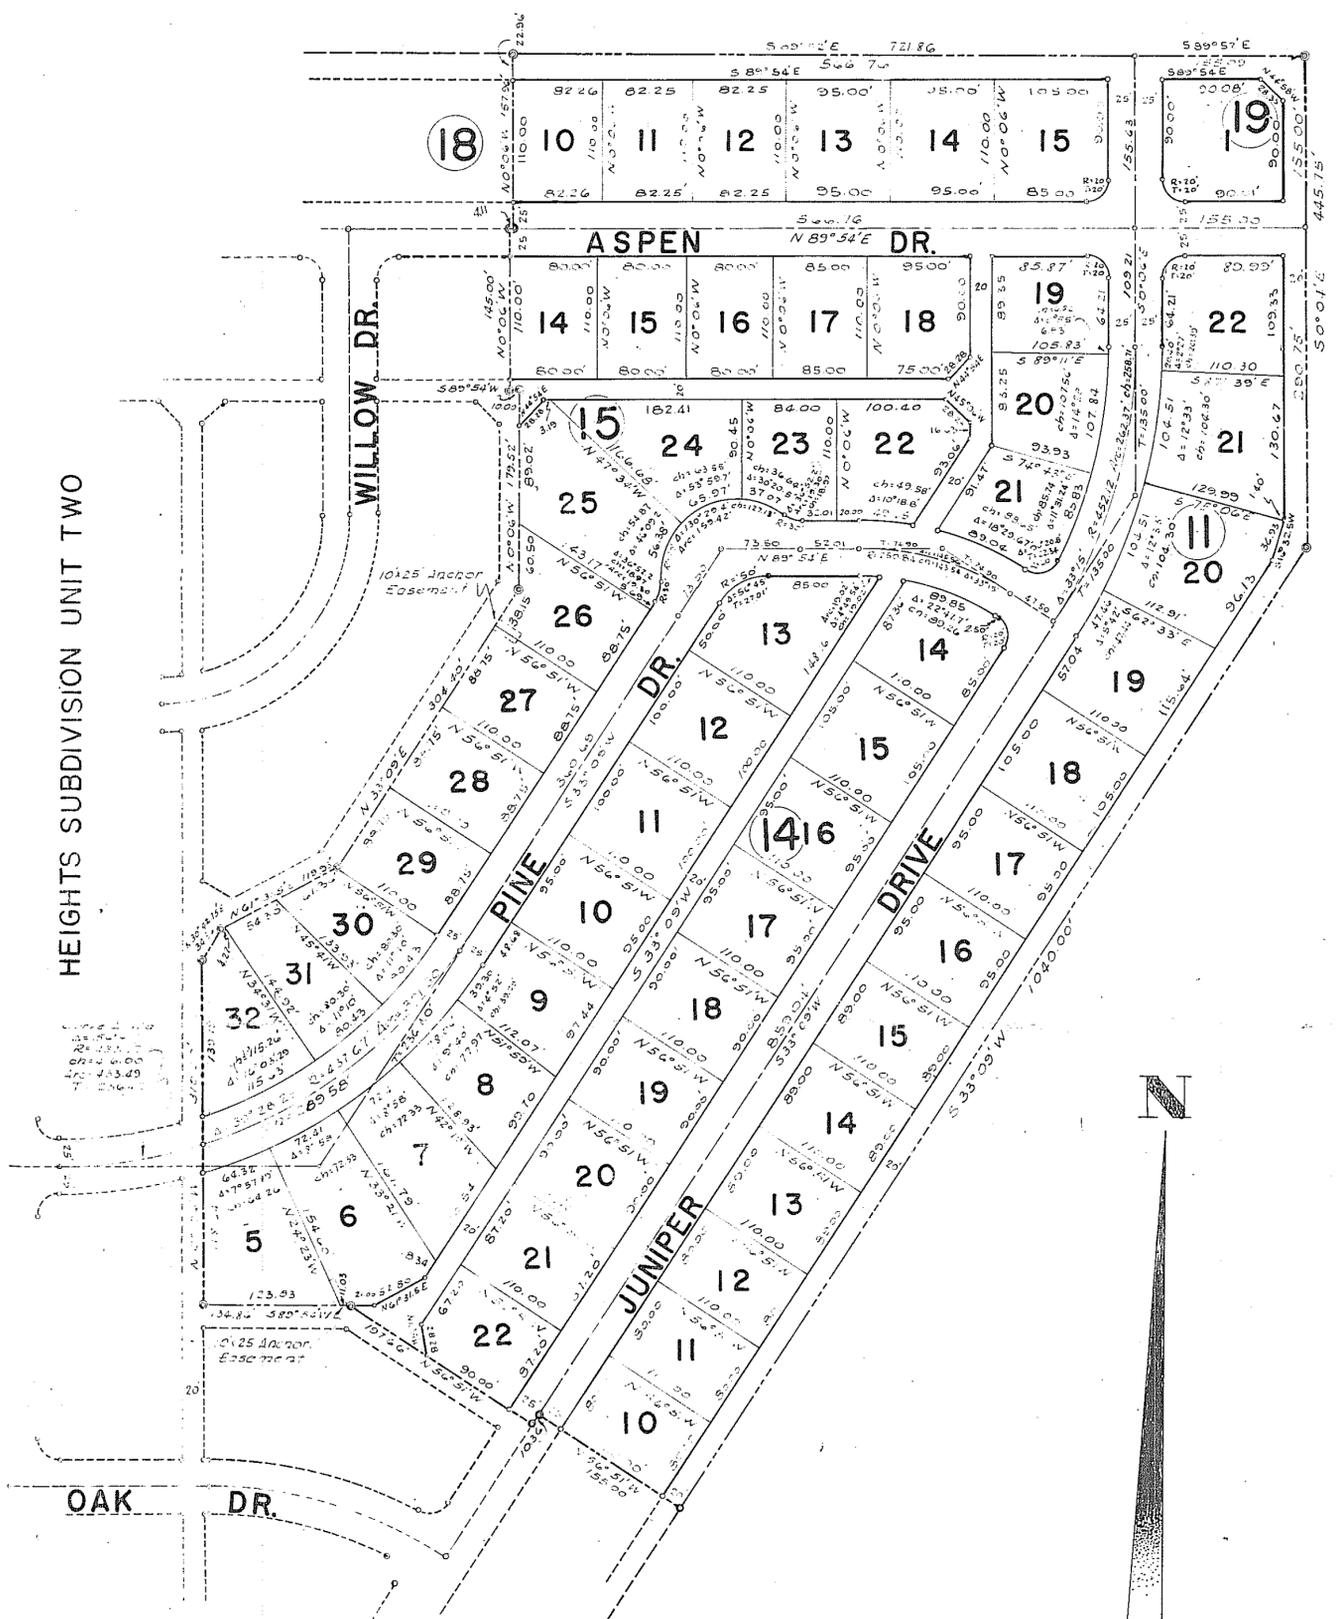

REVISION	DATE	EXPLANATION	BY
2	12/11/55	BLK. 11	J.H.R.
1	12/16/56	Proof read	W.B.E.J.H.

LANCE ENGINEERS INC.
CONSULTING ENGINEERS
CIVIL MINING
EL PASO, TEXAS

DRAWN BY: J. HERNDON JR. SCALE: 1"=100'
TRACED BY: J. HERNDON JR. DATE: 28 OCT. 1955
CHECKED BY: W. H. McDILL SHEET OF SHEETS
DRAWING NO. C-423-10054