


QUARTER SECTION CORNER
OF SECTIONS 27 AND 28
T17S, R13E, NMPM

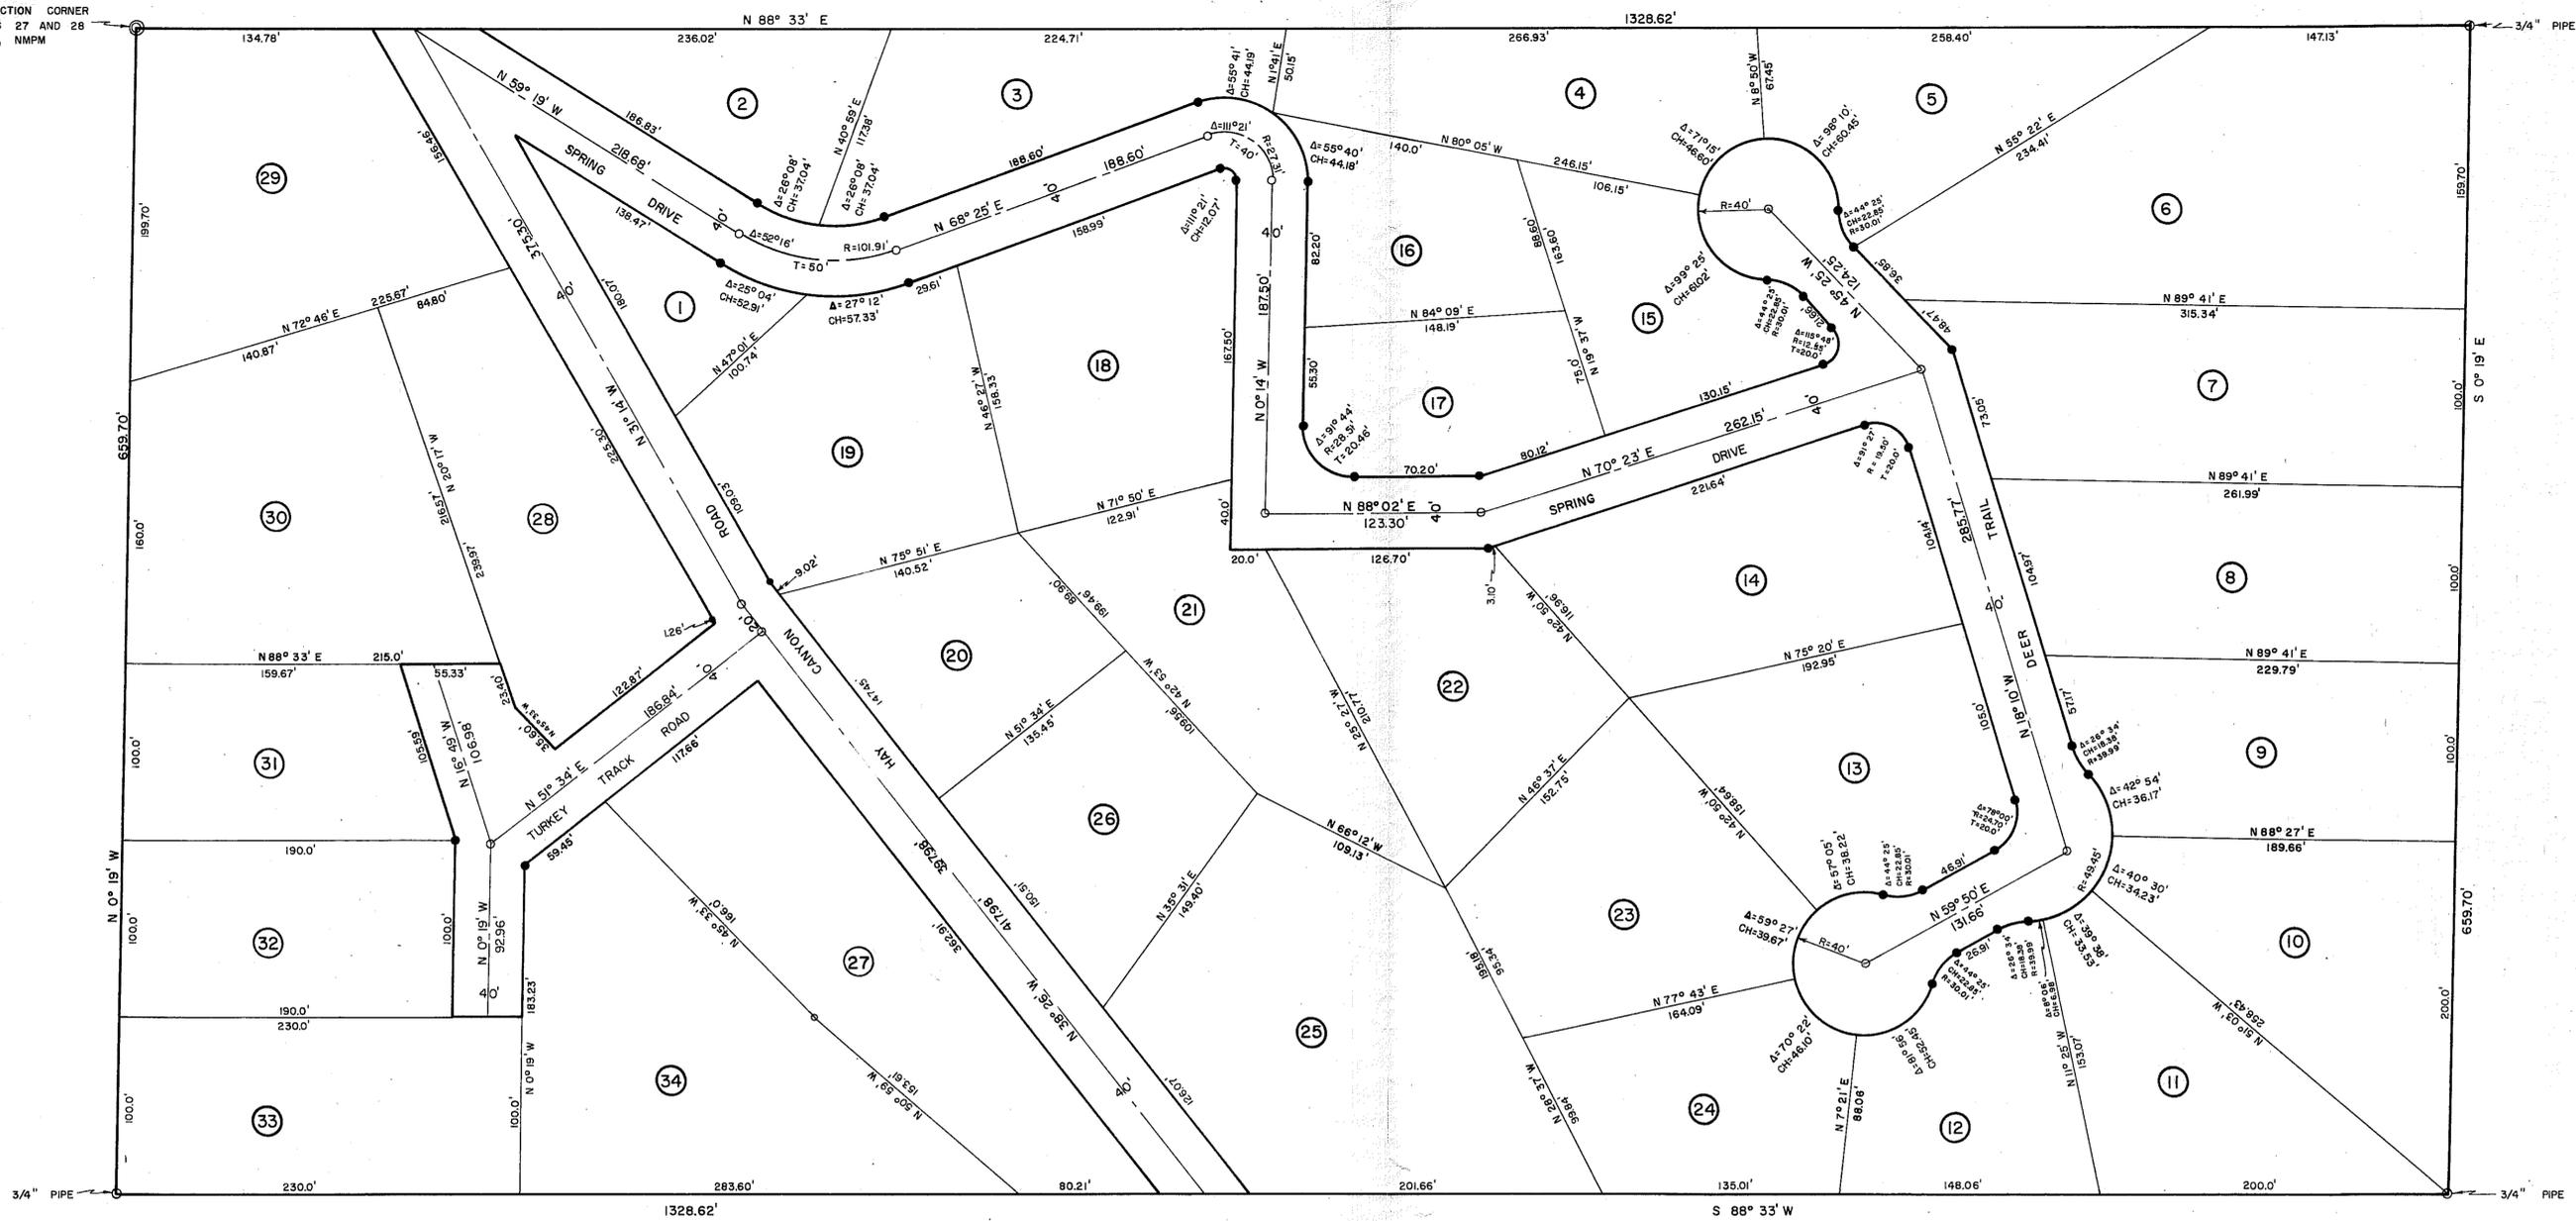

SACRAMENTO TRACTS

OTERO COUNTY NEW MEXICO

DEDICATION
STATE OF NEW MEXICO)
COUNTY OF OTERO)
KNOW ALL MEN BY THESE PRESENTS THAT ME, C. W. ADAMS AND ROBBIE ADAMS, HIS WIFE, ARE THE OWNERS OF THAT CERTAIN TRACT OF LAND IN OTERO COUNTY, NEW MEXICO, SITUATED IN THE $\frac{1}{2}$ NW $\frac{1}{4}$ SW $\frac{1}{4}$ OF SECTION 27, T17S, R13E, NMPM, MORE PARTICULARLY DESCRIBED AS FOLLOWS:
BEGINNING AT THE QUARTER SECTION CORNER COMMON TO SECTIONS 27 AND 28, T17S, R13E, NMPM, AND GOING N88° 33' E A DISTANCE OF 1328.62 FEET TO A POINT; THENCE S 0° 19' E A DISTANCE OF 659.70 FEET TO A POINT; THENCE S 88° 33' W A DISTANCE OF 1328.62 FEET TO A POINT; THENCE N 0° 19' W A DISTANCE OF 659.70 FEET TO THE PLACE OF BEGINNING.
THE UNDERSIGNED OWNERS DO HEREBY IN ACCORDANCE WITH THEIR OWN FREE WILL AND DESIRE, CAUSE SAID TRACT OF LAND TO BE SUBDIVIDED AND PLATTED INTO A SUBDIVISION KNOWN AS "SACRAMENTO TRACTS" AS SHOWN ON THE FOREGOING PLAT, AND IN FILING SAID PLAT, DO HEREBY DEDICATE THE STREETS AS SHOWN THEREON, TO THE USE OF THE PUBLIC.

IN WITNESS WHEREOF SAID OWNERS HAVE SET THEIR HAND AND SEAL ON THIS 13th DAY OF July, 1961.
C. W. ADAMS ROBBIE ADAMS

ACKNOWLEDGEMENT
STATE OF NEW MEXICO)
COUNTY OF OTERO)
ON THIS 13th DAY OF July, A.D. 1961, BEFORE ME PERSONALLY APPEARED C. W. ADAMS AND ROBBIE ADAMS, HIS WIFE, TO ME KNOWN TO BE THE PERSONS DESCRIBED IN AND WHO EXECUTED THE FOREGOING INSTRUMENT, AND THEY ACKNOWLEDGED THAT THEY EXECUTED THE SAME AS THEIR FREE ACT AND DEED.

IN WITNESS WHEREOF, I HAVE SET MY HAND AND AFFIXED MY OFFICIAL SEAL ON THIS 13th DAY OF July, A.D. 1961. MY COMMISSION EXPIRES March 25, 1964
NOTARY PUBLIC

APPROVAL OF THE OTERO COUNTY COMMISSIONERS
STATE OF NEW MEXICO)
COUNTY OF OTERO)
THIS PLAT WAS APPROVED BY THE BOARD OF COUNTY COMMISSIONERS OF OTERO COUNTY, NEW MEXICO, ON THIS 6 DAY OF March, 1961.
Chairman, Board of County Commissioners: Fred Gentry Member: Roy Tucker Attest: Arch Roberts Clerk: Robert Van Dean

ENGINEER'S CERTIFICATE
STATE OF NEW MEXICO)
COUNTY OF OTERO)
I, QUINTON E. DANIEL, A REGISTERED ENGINEER AND LAND SURVEYOR OF THE STATE OF NEW MEXICO, DO HEREBY CERTIFY THAT THE FOREGOING PLAT OF "SACRAMENTO TRACTS", A SUBDIVISION IN OTERO COUNTY, NEW MEXICO, WAS PREPARED FROM FIELD NOTES OF AN ACTUAL SURVEY MADE BY ME OR UNDER MY DIRECTION, AND THAT THE SAME IS TRUE AND CORRECT TO THE BEST OF MY KNOWLEDGE AND BELIEF.
Quinton E. Daniel
NEW MEXICO REGISTRATION NO. 1359

STATE OF NEW MEXICO)
COUNTY OF OTERO)
FILED FOR RECORD IN THE OFFICE OF THE COUNTY CLERK AND RECORDER OF THE COUNTY OF OTERO, NEW MEXICO, AT 3:20 O'CLOCK, P. M., THIS 13 DAY OF July, A.D. 1961.
Arch Roberts COUNTY CLERK
BY: Christine Martinez DEPUTY
31549 RECEPTION NUMBER