


T16 S RIOE  
SECTION CORNER 8 9

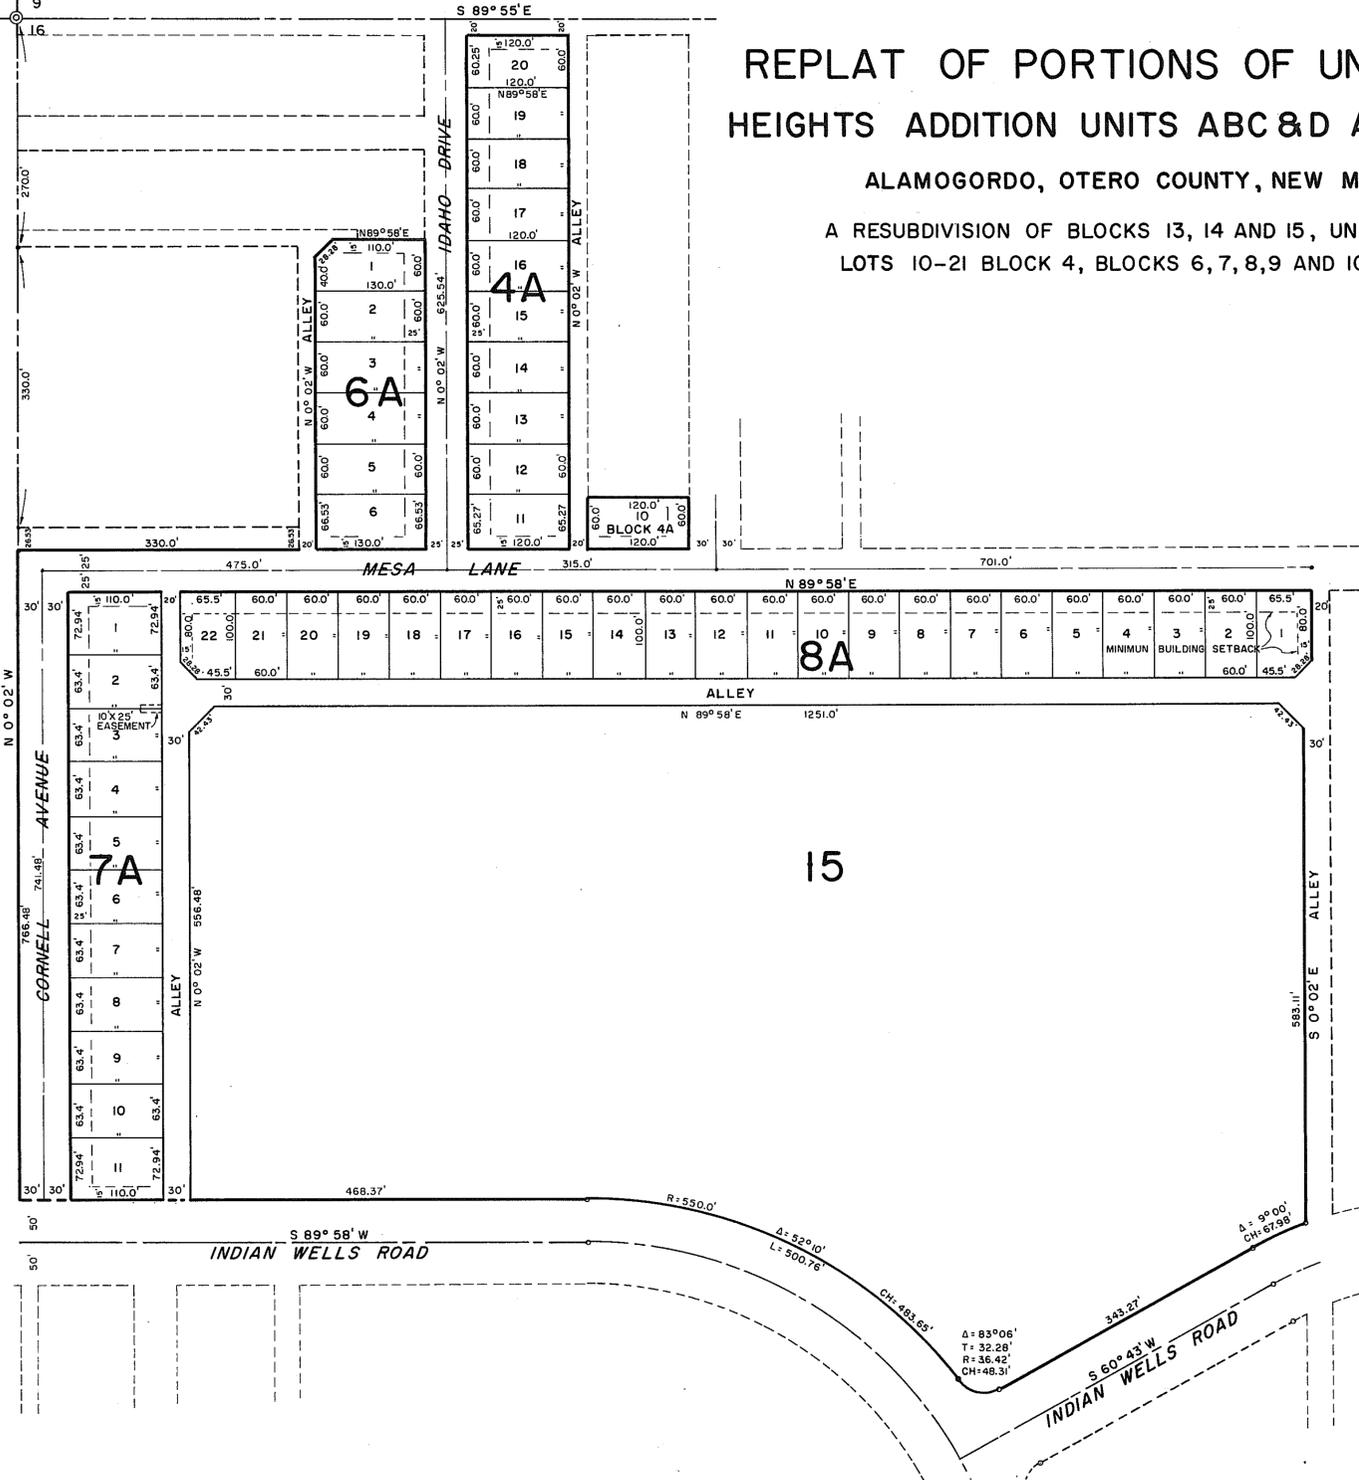

SCALE 1" = 100'



# REPLAT OF PORTIONS OF UNITS C & D HEIGHTS ADDITION UNITS ABC & D AS AMENDED

ALAMOGORDO, OTERO COUNTY, NEW MEXICO

A RESUBDIVISION OF BLOCKS 13, 14 AND 15, UNIT C, AND  
LOTS 10-21 BLOCK 4, BLOCKS 6, 7, 8, 9 AND 10, UNIT D.

DEDICATION  
STATE OF NEW MEXICO }  
COUNTY OF OTERO } SS

KNOW ALL MEN BY THESE PRESENTS THAT TAYS INVESTMENT CORP. AND MELVIN E. TAYS ARE THE OWNERS AND PROPRIETORS OF BLOCK 13, 14, AND 15, UNIT C, AND LOTS 10 THROUGH 21, BLOCK 4, BLOCKS 6, 7, 8, 9, AND 10, UNIT D, HEIGHTS ADDITION UNITS ABC&D AS AMENDED, ALAMOGORDO, OTERO COUNTY, NEW MEXICO, AND DO HEREBY CAUSE THE ABOVE DESCRIBED TRACTS OF LAND TO BE RESUBDIVIDED AND PLATTED, AND DESIGNATED AS "REPLAT OF PORTIONS OF UNITS C&D, HEIGHTS ADDITION UNITS ABC&D AS AMENDED, ALAMOGORDO, OTERO COUNTY, NEW MEXICO", AS SHOWN ON THE FOREGOING PLAT, AND IN RECORDING THIS PLAT DO CAUSE ALL OF THE STREETS, ALLEYS, AND EASEMENTS WITHIN THE BOUNDS OF THE ABOVE DESCRIBED TRACTS OF LAND TO BE VACATED, AND DO FURTHER CAUSE THE STREETS, ALLEYS AND EASEMENTS AS SHOWN ON THIS PLAT TO BE DEDICATED TO THE USE AND BENEFIT OF THE PUBLIC.

IN WITNESS WHEREOF MELVIN E. TAYS AND THE PRINCIPALS OF TAYS INVESTMENT CORP. HAVE SET THEIR HANDS AND SEALS ON THIS 15<sup>th</sup> DAY OF July, 1966. Melvin E. Tays, MELVIN E. TAYS  
TAYS INVESTMENT CORP. BY: Melvin E. Tays, PRESIDENT Helen D. Tays, SECRETARY

ACKNOWLEDGEMENT  
STATE OF NEW MEXICO }  
COUNTY OF OTERO } SS

ON THIS 15<sup>th</sup> DAY OF July, 1966, BEFORE ME PERSONALLY APPEARED MELVIN E. TAYS, KNOWN TO ME TO BE THE PERSON IN AND WHO EXECUTED THE FOREGOING INSTRUMENT, AND ACKNOWLEDGED THAT HE EXECUTED THE SAME AS HIS FREE ACT AND DEED.

WITNESS MY HAND AND SEAL ON THIS DAY AND YEAR LAST WRITTEN ABOVE. Minnie A. Helbert, NOTARY PUBLIC

MY COMMISSION EXPIRES: 1/23/69

CORPORATE ACKNOWLEDGEMENT  
STATE OF NEW MEXICO }  
COUNTY OF OTERO } SS

ON THIS 15<sup>th</sup> DAY OF July, 1966, BEFORE ME PERSONALLY APPEARED MELVIN E. TAYS, PRESIDENT, AND HELEN D. TAYS, SECRETARY, TAYS INVESTMENT CORP., A NEW MEXICO CORPORATION, ON BEHALF OF SAID CORPORATION, KNOWN TO ME TO BE THE PERSONS WHO EXECUTED THE FOREGOING INSTRUMENT, AND THEY ACKNOWLEDGED THAT THEY EXECUTED SAID INSTRUMENT AS THEIR FREE ACT AND DEED.

WITNESS MY HAND AND SEAL ON THIS DAY AND YEAR LAST WRITTEN ABOVE. Minnie A. Helbert, NOTARY PUBLIC

MY COMMISSION EXPIRES: 1/23/69

APPROVAL OF THE ALAMOGORDO PLANNING COMMISSION  
STATE OF NEW MEXICO }  
COUNTY OF OTERO } SS

THIS PLAT OF "REPLAT OF PORTIONS OF UNITS C&D, HEIGHTS ADDITION UNITS ABC&D AS AMENDED, ALAMOGORDO, OTERO COUNTY, NEW MEXICO" WAS APPROVED BY THE ALAMOGORDO PLANNING COMMISSION ON THIS 26 DAY OF April, 1966.

CHAIRMAN: Clifton H. Wadsworth

ACCEPTANCE OF THE ALAMOGORDO CITY COMMISSION  
STATE OF NEW MEXICO }  
COUNTY OF OTERO } SS

THIS PLAT OF "REPLAT OF PORTIONS OF UNITS C&D, HEIGHTS ADDITION UNITS ABC&D AS AMENDED, ALAMOGORDO, OTERO COUNTY, NEW MEXICO", WAS ON THIS 22 DAY OF August, 1966, SUBMITTED TO THE CITY COMMISSION OF THE CITY OF ALAMOGORDO, NEW MEXICO, AND WAS APPROVED BY THREE FOURTHS OF THE MEMBERS.

Dwight A. Ollinger, MAYOR

ATTEST: Jeanne Julian, CITY CLERK

AFFIDAVIT  
STATE OF NEW MEXICO }  
COUNTY OF OTERO } SS

THIS SUBDIVISION DOES LIE WITHIN THE PLANNING OR PLATTING JURISDICTION OF THE CITY OF ALAMOGORDO, NEW MEXICO.

SUBSCRIBED AND SWORN TO BEFORE ME THIS 16<sup>th</sup> DAY OF July, 1966. Minnie A. Helbert, NOTARY PUBLIC

MY COMMISSION EXPIRES: 1/23/69

ENGINEER'S CERTIFICATE  
STATE OF NEW MEXICO }  
COUNTY OF OTERO } SS

I, QUINTON E. DANIEL, A REGISTERED PROFESSIONAL ENGINEER AND LAND SURVEYOR OF THE STATE OF NEW MEXICO, DO HEREBY CERTIFY THAT THE PLAT OF "REPLAT OF PORTIONS OF UNITS C&D, HEIGHTS ADDITION UNITS ABC&D AS AMENDED, ALAMOGORDO, OTERO COUNTY, NEW MEXICO" WAS PREPARED FROM FIELD NOTES OF AN ACTUAL SURVEY MADE BY ME OR UNDER MY DIRECTION, AND THAT THE SAME IS TRUE AND CORRECT TO THE BEST OF MY KNOWLEDGE AND BELIEF.

Quinton E. Daniel  
NEW MEXICO REGISTRATION NO. 1359

STATE OF NEW MEXICO }  
COUNTY OF OTERO } SS

RECORDED IN THE OFFICE OF THE COUNTY CLERK AND EX-OFFICIO RECORDER OF OTERO COUNTY, NEW MEXICO, AT 11:50 O'CLOCK, A.M., THIS 11 DAY OF August, 1966

Virginia Yearby, COUNTY CLERK

BY: Curtis Sheppard, Deputy

RECEPTION NUMBER: 57024

BOOK: 11

PAGE: 23-24