
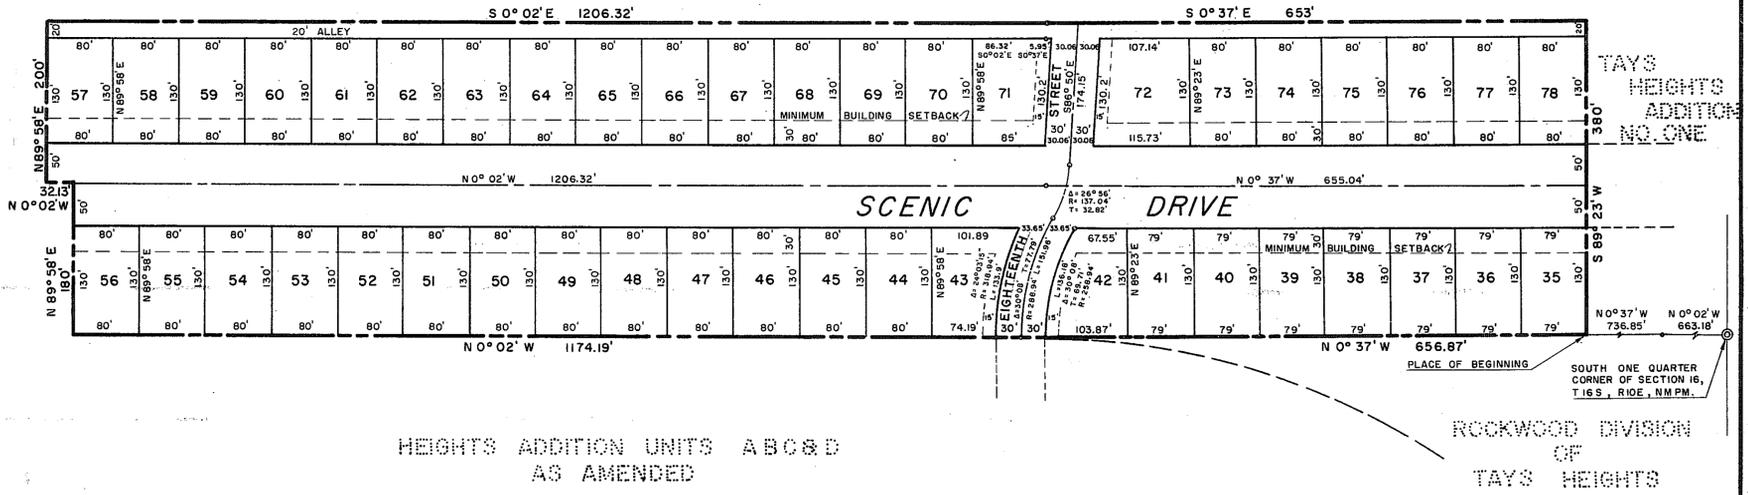


MELVIN E. TAYS
(OWNER)

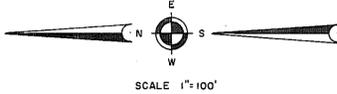

TAYS HEIGHTS ADDITION NO. TWO ALAMOGORDO, OTERO COUNTY, NEW MEXICO

DEDICATION

STATE OF NEW MEXICO) SS
COUNTY OF OTERO

KNOW ALL MEN BY THESE PRESENTS THAT TAYS INVESTMENT CORP. IS THE OWNER AND PROPRIETOR OF A TRACT OF LAND LOCATED IN SECTION 16, T16S, R10E, NMPM, MORE PARTICULARLY DESCRIBED AS FOLLOWS:

STARTING AT THE SOUTH ONE QUARTER CORNER OF SAID SECTION 16 AND GOING N 0° 02' W A DISTANCE OF 663.18 FEET; THENCE N 0° 37' W A DISTANCE OF 736.85 FEET TO THE PLACE OF BEGINNING OF THE TRACT OF LAND HEREIN DESCRIBED; THENCE N 0° 37' W A DISTANCE OF 656.87 FEET TO THE SOUTH RIGHT-OF-WAY LINE OF EIGHTEENTH STREET; THENCE N 0° 02' W A DISTANCE OF 1174.19 FEET; THENCE N 89° 58' E A DISTANCE OF 180 FEET; THENCE N 0° 02' W A DISTANCE OF 32.13 FEET; THENCE N 89° 58' E A DISTANCE OF 200 FEET; THENCE S 89° 02' E A DISTANCE OF 1206.32 FEET; THENCE S 0° 37' E A DISTANCE OF 653 FEET; THENCE S 89° 23' W A DISTANCE OF 380 FEET TO THE PLACE OF BEGINNING AND CONTAINING 16.1 ACRES MORE OR LESS,

AND DO HEREBY CAUSE THE ABOVE DESCRIBED TRACT OF LAND TO BE SUBDIVIDED AND PLATTED, AND DESIGNATED AS "TAYS HEIGHTS ADDITION NO. TWO", ALAMOGORDO, OTERO COUNTY, NEW MEXICO, AS SHOWN ON THE FOREGOING PLAT, AND IN RECORDING THIS PLAT DO CAUSE ALL OF THE STREETS, ALLEYS, AND EASEMENTS WITHIN THE BOUNDS OF THE ABOVE DESCRIBED TRACTS OF LAND TO BE DEDICATED TO THE USE AND BENEFIT OF THE PUBLIC.

IN WITNESS WHEREOF THE PRINCIPALS OF TAYS INVESTMENT CORP. HAVE SET THEIR HANDS AND SEALS ON THIS 27 DAY OF FEBRUARY, 1967.

TAYS INVESTMENT CORP. BY: Melvin E. Tays MELVIN E. TAYS, PRESIDENT Kathryn A. Myers KATHRYN A. MYERS, ASSISTANT SECRETARY

CORPORATE ACKNOWLEDGEMENT
STATE OF NEW MEXICO) SS
COUNTY OF OTERO

ON THIS 27 DAY OF FEBRUARY, 1967, BEFORE ME PERSONALLY APPEARED MELVIN E. TAYS, PRESIDENT, AND KATHRYN A. MYERS, ASSISTANT SECRETARY, TAYS INVESTMENT CORP., A NEW MEXICO CORPORATION, ON BEHALF OF SAID CORPORATION, KNOWN TO ME TO BE THE PERSONS WHO EXECUTED THE FOREGOING INSTRUMENT, AND THEY ACKNOWLEDGED THAT THEY EXECUTED SAID INSTRUMENT AS THEIR FREE ACT AND DEED.

WITNESS MY HAND AND SEAL ON THIS DAY AND YEAR LAST WRITTEN ABOVE. Walter S. Mullins, NOTARY PUBLIC MY COMMISSION EXPIRES: 1-23-69

APPROVAL OF THE ALAMOGORDO PLANNING COMMISSION
STATE OF NEW MEXICO) SS
COUNTY OF OTERO

THIS PLAT OF "TAYS HEIGHTS ADDITION NO. TWO", ALAMOGORDO, OTERO COUNTY, NEW MEXICO, WAS APPROVED BY THE ALAMOGORDO PLANNING COMMISSION ON THIS 20 DAY OF FEBRUARY, 1967. Walter S. Mullins, CHAIRMAN

ACCEPTANCE OF THE ALAMOGORDO CITY COMMISSION
STATE OF NEW MEXICO) SS
COUNTY OF OTERO

THIS PLAT OF "TAYS HEIGHTS ADDITION NO. TWO", ALAMOGORDO, OTERO COUNTY, NEW MEXICO, WAS ON THIS 23 DAY OF FEBRUARY, 1967, SUBMITTED TO THE CITY COMMISSION OF THE CITY OF ALAMOGORDO, NEW MEXICO, AND WAS APPROVED BY THREE FOURTHS OF THE MEMBERS.

Dwight A. Adkins MAYOR ATTEST: Jane Julian, CITY CLERK

AFFIDAVIT
STATE OF NEW MEXICO) SS
COUNTY OF OTERO

THIS SUBDIVISION DOES LIE WITHIN THE PLANNING OR PLATTING JURISDICTION OF THE CITY OF ALAMOGORDO, NEW MEXICO.

SUBSCRIBED AND SWORN TO BEFORE ME THIS 27 DAY OF FEBRUARY, 1967. Walter S. Mullins NOTARY PUBLIC MY COMMISSION EXPIRES: 1-23-69

ENGINEER'S CERTIFICATE
STATE OF NEW MEXICO) SS
COUNTY OF OTERO

I, QUINTON E. DANIEL, A REGISTERED PROFESSIONAL ENGINEER AND LAND SURVEYOR OF THE STATE OF NEW MEXICO, DO HEREBY CERTIFY THAT THE PLAT OF "TAYS HEIGHTS ADDITION NO. TWO", ALAMOGORDO, OTERO COUNTY, NEW MEXICO, WAS PREPARED FROM FIELD NOTES OF AN ACTUAL SURVEY MADE BY ME OR UNDER MY DIRECTION, AND THAT THE SAME IS TRUE AND CORRECT TO THE BEST OF MY KNOWLEDGE AND BELIEF.

Quinton E. Daniel
NEW MEXICO REGISTRATION NO. 1359

STATE OF NEW MEXICO) SS
COUNTY OF OTERO

RECORDED IN THE OFFICE OF THE COUNTY CLERK AND EX-OFFICIO RECORDER OF OTERO COUNTY, NEW MEXICO, AT 2:10 O'CLOCK, P.M., THIS 27 DAY OF November, 1967.

Virginia Yearley COUNTY CLERK BY: Curtis Sheppard

RECEPTION NUMBER: 63076
BOOK: 12
PAGE: 17-18

I CERTIFY THIS IS A TRUE COPY OF THE ORIGINAL PLAT.

COUNTY CLERK Virginia Yearley
BY: Curtis Sheppard