
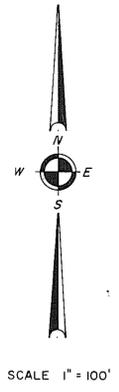


DALE BELLAMAH ADDITION  
UNIT NO. 3

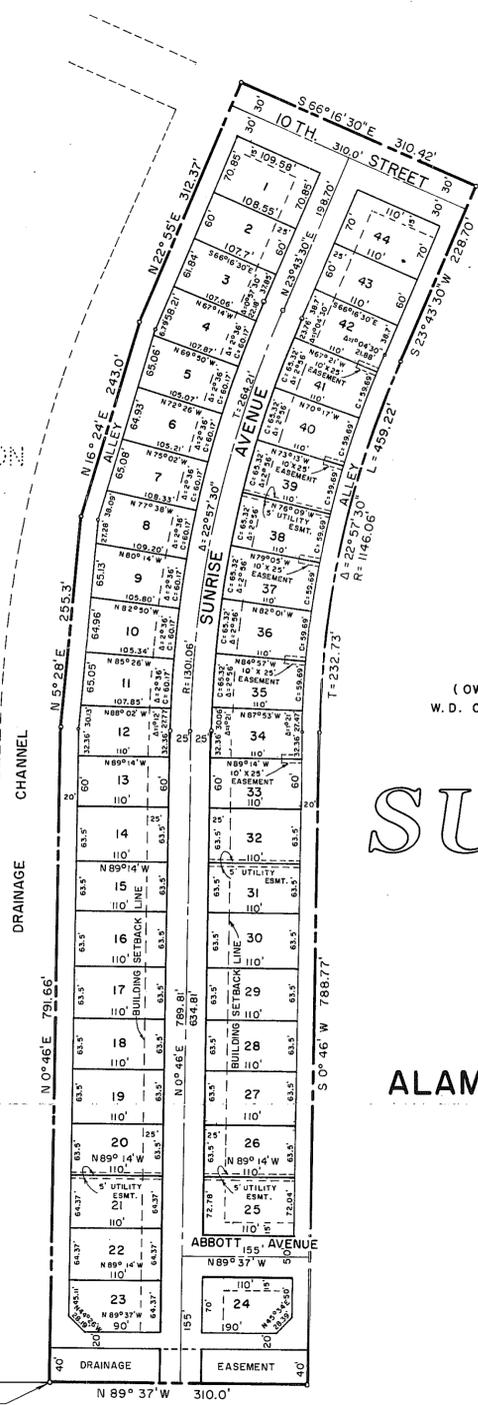

(OWNER)  
W. D. CROSBY

# SUNRISE HEIGHTS

## UNIT-1

ALAMOGORDO, OTERO COUNTY, NEW MEXICO

SW CORNER OF NE 1/4 SW 1/4  
OF SECTION 21,  
T16S, R10E, N.M.P.M.

**DEDICATION**

STATE OF NEW MEXICO }  
COUNTY OF OTERO } ss

KNOW ALL MEN BY THESE PRESENTS THAT THE UNDERSIGNED, W. D. CROSBY AND MAMIE L. CROSBY, HIS WIFE, BEING THE OWNERS OF A CERTAIN TRACT OF LAND IN SECTION 21, T16S, R10E, NMPM, MORE PARTICULARLY DESCRIBED AS FOLLOWS:

STARTING AT THE SOUTHWEST CORNER OF THE NE 1/4 OF THE SW 1/4 OF SAID SECTION 21 AND GOING S 89° 37' E A DISTANCE OF 669.95 FEET TO THE PLACE OF BEGINNING OF THE TRACT OF LAND HEREIN DESCRIBED: THENCE N 0° 46' E A DISTANCE OF 791.66 FEET; THENCE N 5° 23' E A DISTANCE OF 255.3 FEET; THENCE N 16° 24' E A DISTANCE OF 243.0 FEET; THENCE N 22° 55' E A DISTANCE OF 312.37 FEET; THENCE S 66° 16' 30\"/>

SAID OWNERS DO HEREBY IN ACCORDANCE WITH THEIR FREE WILL AND DESIRE, CAUSE SAID TRACT OF LAND TO BE SUBDIVIDED AND PLATTED INTO A SUBDIVISION KNOWN AS "SUNRISE HEIGHTS" AS SHOWN ON THE FOREGOING PLAT, AND IN RECORDING THIS PLAT DO CAUSE ALL OF THE STREETS, ALLEYS AND EASEMENTS WITHIN THE BOUNDS OF THE ABOVE DESCRIBED TRACT OF LAND TO BE DEDICATED TO THE USE AND BENEFIT OF THE PUBLIC.

IN WITNESS WHEREOF SAID OWNERS HAVE SET THEIR HANDS AND SEALS ON THIS 25 DAY OF July, 1967.

*W. D. Crosby*  
W. D. CROSBY  
*Mamie L. Crosby*  
MAMIE L. CROSBY

**ACKNOWLEDGEMENT**

STATE OF NEW MEXICO }  
COUNTY OF LINCOLN } ss

ON THIS 25 DAY OF July, 1967, BEFORE ME PERSONALLY APPEARED W. D. CROSBY AND MAMIE L. CROSBY, HIS WIFE, KNOWN TO ME TO BE THE PERSONS IN AND WHO EXECUTED THE FOREGOING INSTRUMENT, AND ACKNOWLEDGED THAT THEY EXECUTED THE SAME AS THEIR FREE ACT AND DEED.

WITNESS MY HAND AND SEAL ON THIS DAY AND YEAR LAST WRITTEN ABOVE. Gene Fontana, NOTARY PUBLIC MY COMMISSION EXPIRES: Sept. 18, 1969.

**APPROVAL OF THE ALAMOGORDO PLANNING COMMISSION**

STATE OF NEW MEXICO }  
COUNTY OF OTERO } ss

THIS PLAT OF "SUNRISE HEIGHTS" WAS APPROVED BY THE ALAMOGORDO PLANNING COMMISSION ON THIS 17 DAY OF JULY, 1967. CHAIRMAN: Walter L. Mullins

**ACCEPTANCE OF THE ALAMOGORDO CITY COMMISSION**

STATE OF NEW MEXICO }  
COUNTY OF OTERO } ss

THIS PLAT OF "SUNRISE HEIGHTS" WAS ON THIS 24 DAY OF SEPTEMBER, 1967, SUBMITTED TO THE CITY COMMISSION OF THE CITY OF ALAMOGORDO, OTERO COUNTY, NEW MEXICO, AND WAS APPROVED BY THREE-FOURTHS OF THE MEMBERS.

Dwight A. Chlinger, MAYOR ATTEST: Jeanne Julian, CITY CLERK

**AFFIDAVIT**

STATE OF NEW MEXICO }  
COUNTY OF OTERO } ss

THIS SUBDIVISION DOES LIE WITHIN THE PLANNING OR PLATTING JURISDICTION OF THE CITY OF ALAMOGORDO, NEW MEXICO. Quinton E. Daniel

SUBSCRIBED AND SWORN TO BEFORE ME THIS 20 DAY OF OCTOBER, 1967. Lawell D. Stephens, NOTARY PUBLIC MY COMMISSION EXPIRES: 10-10-69

**ENGINEER'S CERTIFICATE**

STATE OF NEW MEXICO }  
COUNTY OF OTERO } ss

I, Quinton E. Daniel, A REGISTERED PROFESSIONAL ENGINEER AND LAND SURVEYOR OF THE STATE OF NEW MEXICO, DO HEREBY CERTIFY THAT THIS PLAT OF "SUNRISE HEIGHTS" WAS PREPARED FROM FIELD NOTES OF AN ACTUAL SURVEY MADE BY ME OR UNDER MY DIRECTION, AND THAT THE SAME IS TRUE AND CORRECT TO THE BEST OF MY KNOWLEDGE AND BELIEF.

Quinton E. Daniel  
NEW MEXICO REGISTRATION NO. 1359

STATE OF NEW MEXICO }  
COUNTY OF OTERO } ss

RECORDED IN THE OFFICE OF THE COUNTY CLERK AND EX-OFFICIO RECORDER OF OTERO COUNTY, NEW MEXICO, AT 3:20 O'CLOCK, P. M., THIS 18 DAY OF April, 1969.

Ruth Roberts, COUNTY CLERK BY: Frankie Dean RECEPTION NUMBER: 70567  
BOOK: 13  
PAGE: 15-16

STATE OF NEW MEXICO }  
COUNTY OF OTERO } ss  
Certified a true and correct copy  
This 18 day of April, 1969  
Ruth Roberts  
County Clerk  
Frankie Dean  
Deputy

16-2

16

BK 13 PG 15-16