


RESUBDIVISION OF
 LOTS 6, 7 AND THE EAST HALF OF LOT 8, BLOCK 2
 HENDRICKS ADDITION
 CLOUDCROFT, OTERO COUNTY, NEW MEXICO
 0.493 ACRES

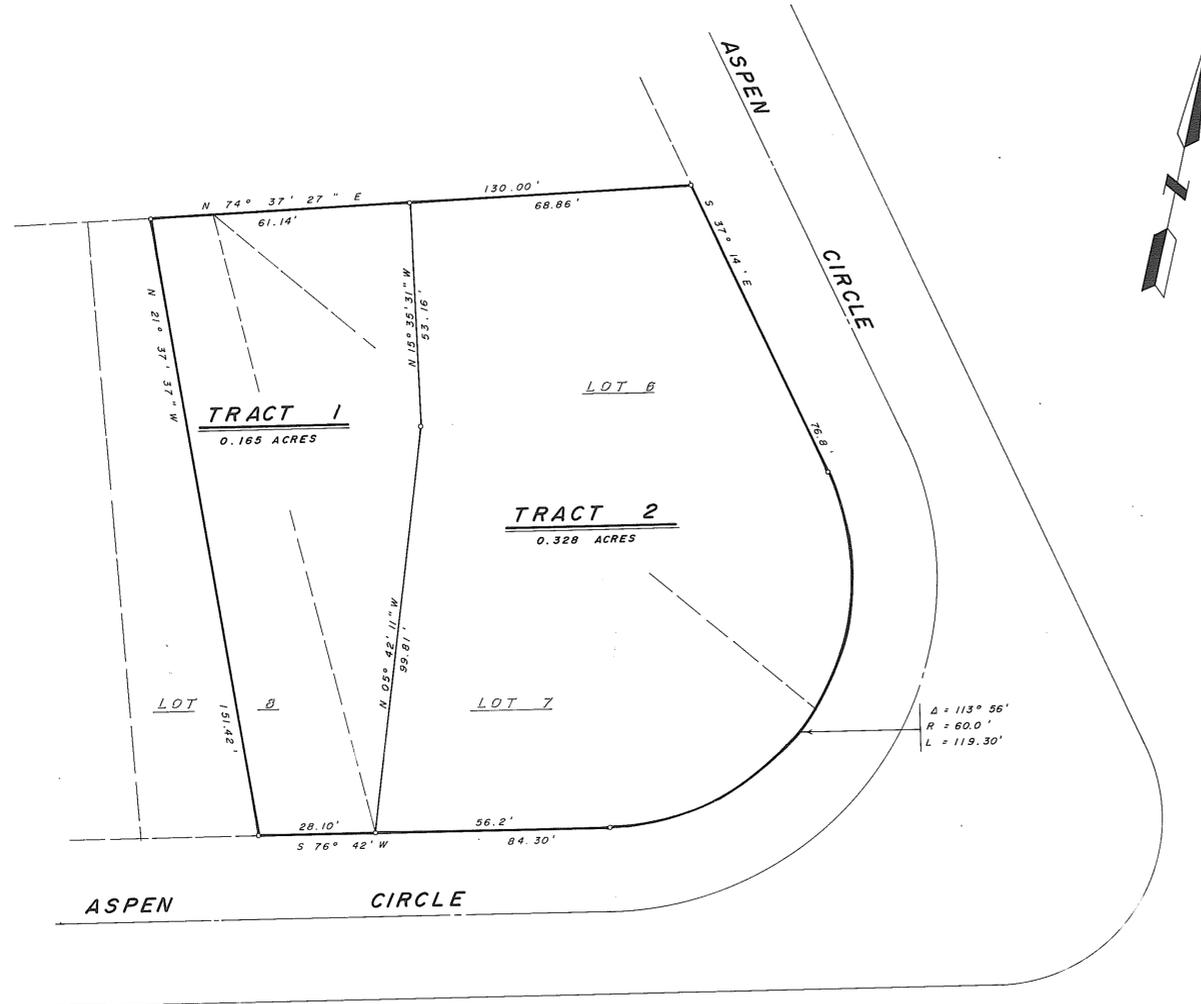

DEDICATION AND CONSENT

STATE OF NEW MEXICO)
 COUNTY OF OTERO) SS

KNOW ALL MEN BY THESE PRESENTS THAT ROBERT KNORTH, BEING THE OWNER AND PROPRIETOR OF LOTS 6, 7, AND THE EAST HALF OF LOT 8, BLOCK 2, OF HENDRICKS ADDITION IN THE VILLAGE OF CLOUDCROFT, OTERO COUNTY, NEW MEXICO, AND BEING MORE PARTICULARLY DESCRIBED AS FOLLOWS:

BEGINNING at the Northwest corner of the tract of land herein described and going N 74° 37' 27" E a distance of 130.00 feet to the East right of way line of Aspen Circle; THENCE S 37° 14' E along said right of way a distance of 76.8 feet; THENCE following said right of way along a curve to the right whose radius is 60.0 feet; and whose central angle is 113° 56' an arc distance of 119.30 feet; THENCE S 76° 42' W along said right of way line a distance of 84.30 feet; THENCE leaving said right of way line and going N 21° 37' 37" W a distance of 151.42 feet to the place of beginning and containing 0.493 acres, more or less.

AND DO HEREBY CAUSE THE ABOVE DESIGNATED TRACT OF LAND TO BE SUBDIVIDED AND PLATTED AND DESIGNATED "Resubdivision on Lots 6, 7, and the East Half of Lot 8, Block 2, Hendricks Addition" AS SHOWN ON THE FOREGOING PLAT AND THE SUBDIVISION OF THE ABOVE DESCRIBED TRACT OF LAND IS WITH THE FREE CONSENT AND IN ACCORDANCE WITH THE DESIRE OF THE UNDERSIGNED OWNER AND PROPRIETOR THEREOF.

IN WITNESS WHEREOF THE OWNER AND PROPRIETOR HAVE SET HIS HAND AND SEAL THIS 7th DAY OF May, 1981.

Robert Korth
 Robert Korth

ACKNOWLEDGEMENT

STATE OF NEW MEXICO)
 COUNTY OF OTERO) SS

ON THIS 7th DAY OF May, 1981, BEFORE ME PERSONALLY APPEARED ROBERT KORTH KNOWN TO ME TO BE THE PERSON WHO EXECUTED THE FOREGOING INSTRUMENT, AND ACKNOWLEDGED THAT HE EXECUTED SAID INSTRUMENT AS HIS FREE ACT AND DEED.

WITNESS MY HAND AND SEAL ON THIS DAY AND YEAR LAST WRITTEN ABOVE.

Robert Korth, NOTARY PUBLIC MY COMMISSION EXPIRES: January 15, 1985

AFFIDAVIT

STATE OF NEW MEXICO)
 COUNTY OF OTERO) SS

THIS SUBDIVISION DOES LIE WITHIN THE PLANNING AND PLATTING JURISDICTION OF THE VILLAGE OF CLOUDCROFT, NEW MEXICO.

Robert Korth, VILLAGE CLERK

APPROVALS

APPROVED THIS 7th DAY OF May, 1981 BY THE VILLAGE OF CLOUDCROFT PLANNING COMMISSION.

Robert Korth, CHAIRMAN James J. Johnson, SECRETARY

APPROVED THIS 7th DAY OF May, 1981 BY THE VILLAGE OF CLOUDCROFT BOARD OF TRUSTEES.

James J. Johnson, MAYOR ATTEST: Robert Korth, VILLAGE CLERK

SURVEYOR'S CERTIFICATE

STATE OF NEW MEXICO)
 COUNTY OF OTERO) SS

I, DAVID MARBLE, A REGISTERED LAND SURVEYOR OF THE STATE OF NEW MEXICO, DO HEREBY CERTIFY THAT THIS PLAT OF "Resubdivision of Lot 6, 7, and the East Half of Lot 8, Block 2, Hendricks Addition" WAS PREPARED FROM FIELD NOTES OF AN ACTUAL SURVEY MADE BY ME OR UNDER MY DIRECTION AND THAT THE SAME IS TRUE AND CORRECT TO THE BEST OF MY KNOWLEDGE AND BELIEF.

David W. Marble, NEW MEXICO REGISTRATION No. 5754

STATE OF NEW MEXICO)
 COUNTY OF OTERO) SS

I HEREBY CERTIFY THAT THIS INSTRUMENT WAS FILED FOR RECORD ON THE 20th DAY OF May, 1981, AT 2:30 O'CLOCK P.M., AND DULY RECORDED IN BOOK 27, PAGES 45-46, OF THE RECORDS OF OTERO COUNTY.

Katie A. Sanchez, COUNTY CLERK BY: Robert J. Olden, DEPUTY

STATE OF NEW MEXICO)
 COUNTY OF OTERO) SS

I, Katie A. Sanchez, COUNTY CLERK DO HEREBY CERTIFY THAT THE FOREGOING TO BE A TRUE AND CORRECT COPY OF THE ORIGINAL FILED IN MY OFFICE THE 20th DAY OF May, 1981, IN PLAT BOOK 27, PAGES 45-46.

WITNESS MY HAND AND SEAL OF MY SAID OFFICE THIS 20th DAY OF May, 1981.

Katie A. Sanchez, COUNTY CLERK BY: Robert J. Olden, DEPUTY

ROBERT KORTH			
MARBLEMORE			
ENGINEERING AND SURVEYING			
SCALE:	DATE:	DRAWN BY:	JOB NO.
1" = 20'	APRIL 23, 1981	JDC	81-031

HENDRICKS ADDITION-RESUB LT 6,7&8 BLK 2
 BK 27 PG 45-46