


CERTIFICATE OF SURVEY

LOTS 4, 5, 6 AND 7, BLOCK 11

HAYNES ADDITION

ALAMOGORDO, OTERO COUNTY, NEW MEXICO

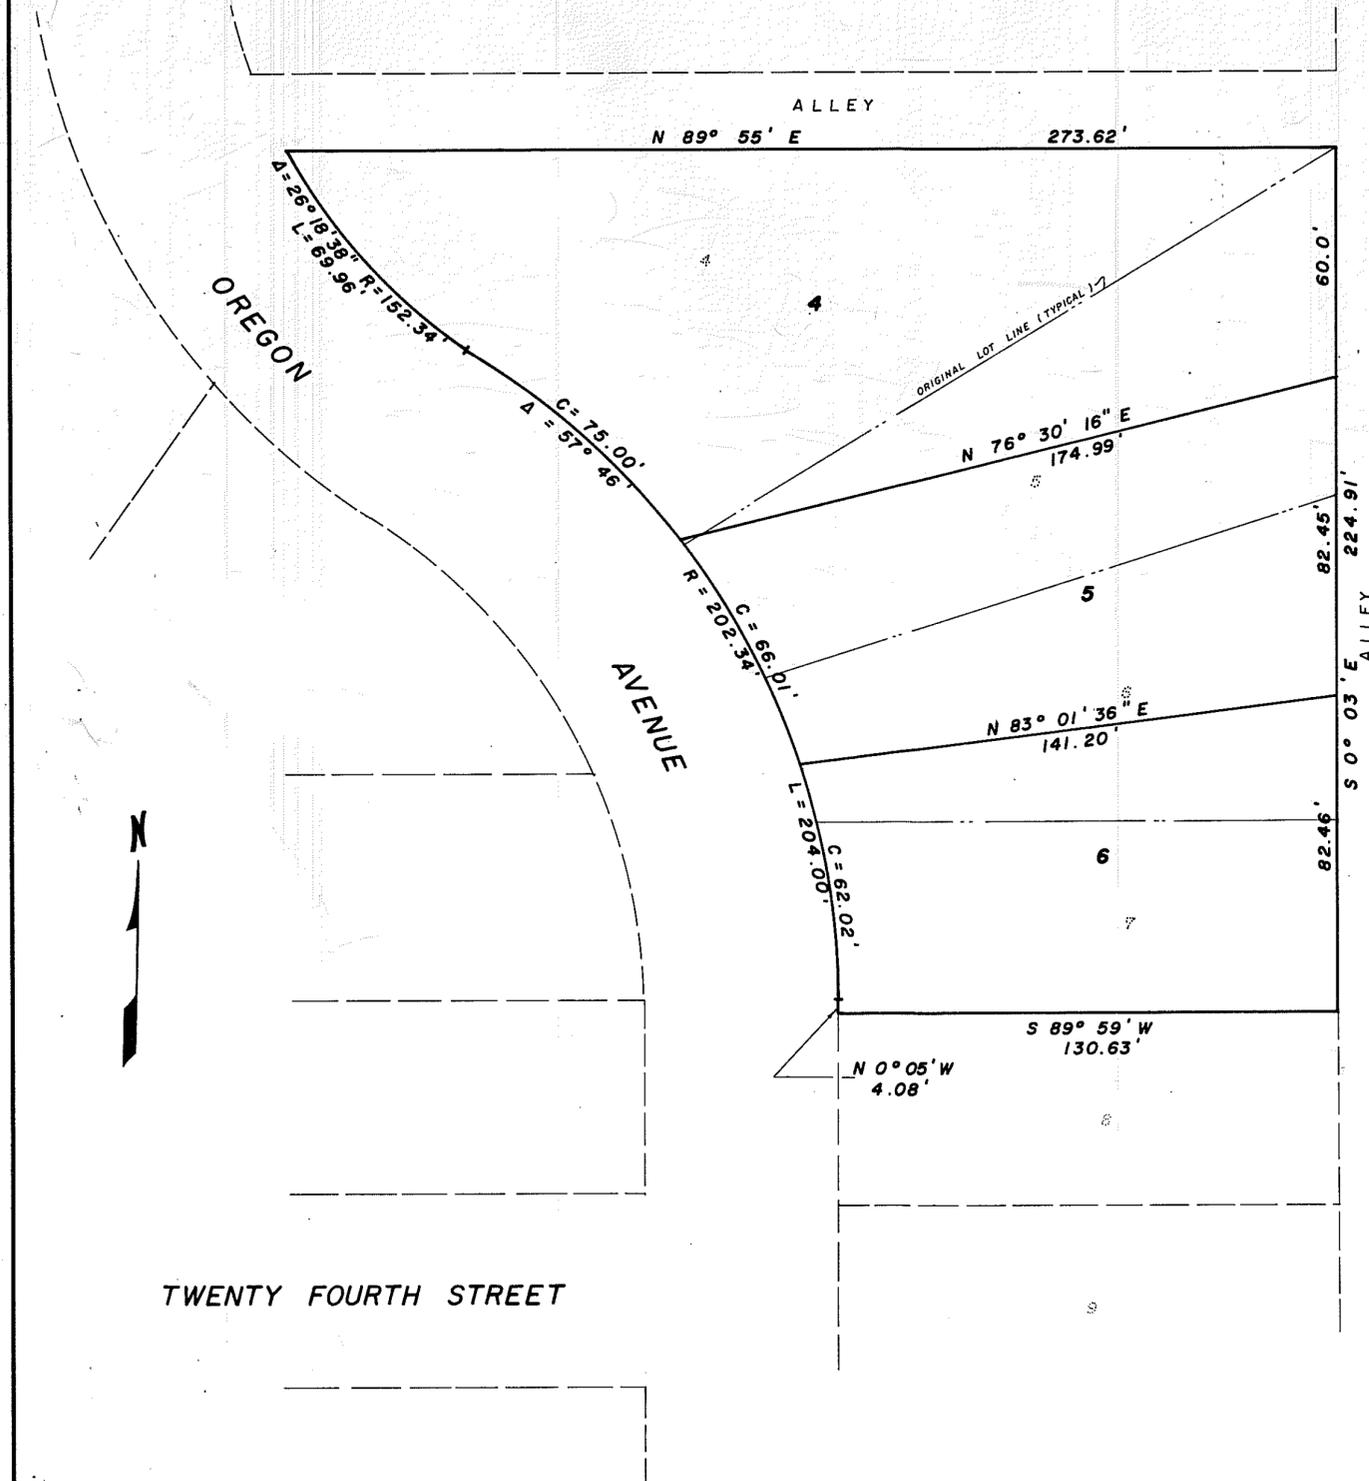

DEDICATION

STATE OF NEW MEXICO }
COUNTY OF OTERO } SS

KNOW ALL MEN BY THESE PRESENTS THAT FRANK R. MONCADA AND INEZ MONCADA, HIS WIFE, ARE THE OWNERS AND PROPRIETORS OF LOTS 4, 5, 6 AND 7, BLOCK 11, HAYNES ADDITION, ALAMOGORDO, NEW MEXICO. SAID OWNERS DO HEREBY CAUSE SAID LOTS TO BE VACATED AND REPLATTED AS SHOWN HEREON.

IN WITNESS WHEREOF THE OWNERS HAVE SET THEIR HANDS AND SEALS ON THIS 22 DAY OF January, 1985.

Frank R. Moncada
FRANK R. MONCADA

Inez Moncada
INEZ MONCADA

ACKNOWLEDGEMENT

STATE OF NEW MEXICO }
COUNTY OF OTERO } SS

ON THIS 22 DAY OF January, 1985, BEFORE ME PERSONALLY APPEARED FRANK R. MONCADA AND INEZ MONCADA, HIS WIFE, KNOWN TO ME TO BE THE PERSONS WHO EXECUTED THE FOREGOING INSTRUMENT, AND THEY ACKNOWLEDGED THAT THEY EXECUTED SAID INSTRUMENT AS THEIR FREE ACT AND DEED.

WITNESS MY HAND AND SEAL ON THE DAY AND YEAR LAST WRITTEN ABOVE.

Stephen J. Daniel
NOTARY PUBLIC

MY COMMISSION EXPIRES: Feb. 1, 1988



CERTIFICATE

STATE OF NEW MEXICO }
COUNTY OF OTERO } SS

THIS IS TO CERTIFY THAT I AM A REGISTERED PROFESSIONAL ENGINEER AND LAND SURVEYOR OF THE STATE OF NEW MEXICO, THAT THIS PLAT WAS PREPARED FROM FIELD NOTES OF AN ACTUAL SURVEY MADE BY ME OR UNDER MY DIRECTION AND THAT THE SAME IS TRUE AND CORRECT TO THE BEST OF MY KNOWLEDGE AND BELIEF.

Quinton E. Daniel
NEW MEXICO REGISTRATION NO. 1359

STATE OF NEW MEXICO }
COUNTY OF OTERO } SS

RECORDED IN THE OFFICE OF THE COUNTY CLERK AND EX-OFFICIO RECORDER OF OTERO COUNTY, NEW MEXICO, AT 10 O'CLOCK, P. M., THIS 21 DAY OF January, 1985.

Andrew C. Wyntam, COUNTY CLERK

BY: *Adrian Schauer*

RECEPTION NUMBER: 7424 BOOK: 32 PAGE: 19

THIS PLAT WAS PREPARED AND FILED PURSUANT TO SEC. 3-20-2, NMSA 1978. THIS PLAT IS FILED WITH THE CITY OF ALAMOGORDO PLANNING AND ZONING COMMISSION AND WITH THE OTERO COUNTY ASSESSOR.

TWENTY FOURTH STREET

INEZ MONCADA		/
DANIEL ENGINEERING COMPANY		
1015 OREGON AVE. PHONE 437-0340		-OF-
ALAMOGORDO, NEW MEXICO 88310		
SCALE: 1" = 30'	DATE: DEC. 3, 1984	BY: JDC
		JOB NO.: 10057