


SENA SUBDIVISION

ALAMOGORDO, OTERO COUNTY, NEW MEXICO

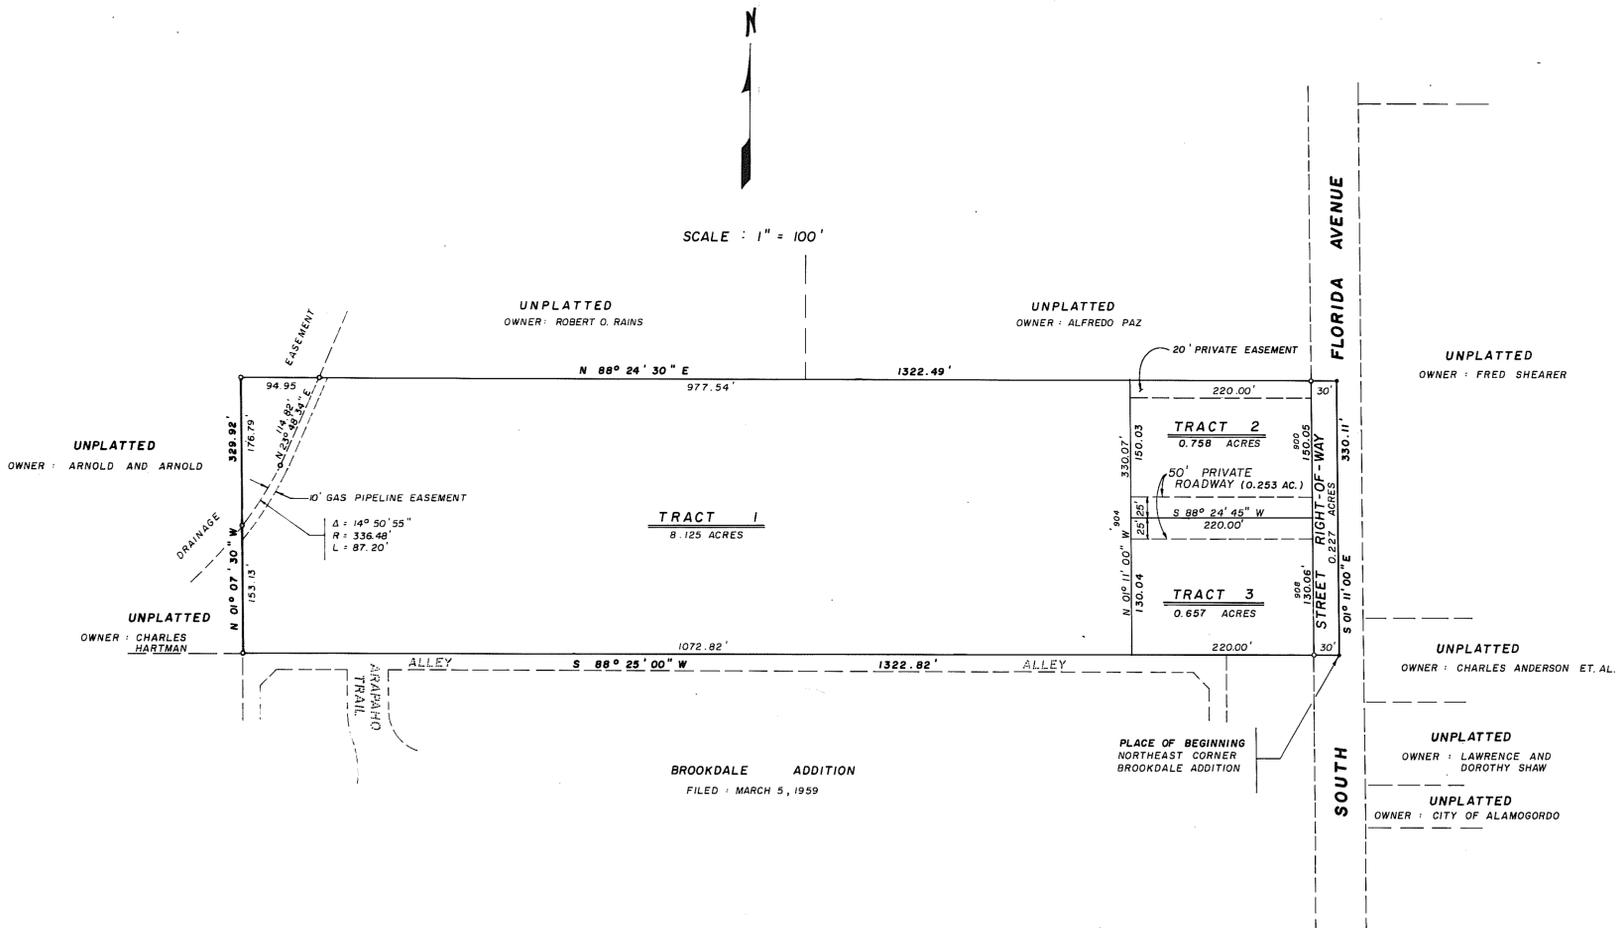

DEDICATION

STATE OF NEW MEXICO)
COUNTY OF OTERO) SS

KNOW ALL MEN BY THESE PRESENTS THAT ISABRO SENA AND BETTY L. SENA, HIS WIFE, ARE THE OWNERS AND PROPRIETORS OF THE FOLLOWING TRACT OF LAND IN THE NORTHEAST QUARTER OF THE SOUTHEAST QUARTER OF SECTION 30, T16S, R10E, N.M.P.M., ALAMOGORDO, NEW MEXICO, MORE PARTICULARLY DESCRIBED AS FOLLOWS:

BEGINNING AT THE NORTHEAST CORNER OF BROOKDALE ADDITION, ALAMOGORDO, NEW MEXICO, AS FILED FOR RECORD IN THE OFFICE OF THE COUNTY CLERK AND RECORDER OF THE COUNTY OF OTERO ON THE 5TH DAY OF MARCH, 1959, AND GOING S 88° 25' W ALONG THE NORTH BOUNDARY OF SAID BROOKDALE ADDITION A DISTANCE OF 1322.82 FEET TO THE NORTHWEST CORNER OF SAID BROOKDALE ADDITION; THENCE N 01° 07' 30" W A DISTANCE OF 329.92 FEET; THENCE N 88° 24' 30" E A DISTANCE OF 1322.49 FEET TO THE EAST LINE OF SAID SECTION 30; THENCE S 01° 11' E ALONG SAID SECTION LINE A DISTANCE OF 330.11 FEET TO THE PLACE OF BEGINNING AND CONTAINING 10.020 ACRES.

SAID OWNERS DO HEREBY CAUSE THE ABOVE DESCRIBED TRACT OF LAND TO BE PLATTED INTO A SUBDIVISION KNOWN AS "SENA SUBDIVISION" AS SHOWN ON THE FOREGOING PLAT. IN WITNESS WHEREOF THE OWNERS HAVE SET THEIR HANDS AND SEALS ON THIS 27 DAY OF November, 1984.

Isabro Sena
ISABRO SENA

Betty L. Sena
BETTY L. SENA

ACKNOWLEDGEMENT

STATE OF NEW MEXICO)
COUNTY OF OTERO) SS

ON THIS 27 DAY OF November, 1984, BEFORE ME PERSONALLY APPEARED ISABRO SENA AND BETTY L. SENA, HIS WIFE, KNOWN TO ME TO BE THE PERSONS WHO EXECUTED THE FOREGOING INSTRUMENT AND THEY ACKNOWLEDGED THAT THEY EXECUTED SAID INSTRUMENT AS THEIR FREE ACT AND DEED.

WITNESS MY HAND AND SEAL ON THIS DAY AND YEAR LAST WRITTEN ABOVE. Quinton E. Daniel, NOTARY PUBLIC MY COMMISSION EXPIRES February 1, 1988

APPROVAL OF THE ALAMOGORDO PLANNING AND ZONING COMMISSION

STATE OF NEW MEXICO)
COUNTY OF OTERO) SS

THIS PLAT OF "SENA SUBDIVISION", ALAMOGORDO, OTERO COUNTY, NEW MEXICO, WAS ON THIS 5th DAY OF July, 1984, SUBMITTED TO AND APPROVED BY THE ALAMOGORDO PLANNING AND ZONING COMMISSION.

Bill Hts, CHAIRMAN

ACCEPTANCE OF THE ALAMOGORDO CITY COMMISSION

STATE OF NEW MEXICO)
COUNTY OF OTERO) SS

THIS PLAT OF "SENA SUBDIVISION", ALAMOGORDO, OTERO COUNTY, NEW MEXICO, WAS ON THIS 24th DAY OF July, 1984, SUBMITTED TO THE CITY COMMISSION OF THE CITY OF ALAMOGORDO, NEW MEXICO, AND WAS APPROVED BY A MAJORITY OF THE MEMBERS.

Danell E. Canale, MAYOR PRO-TEM ATTEST: Angie P. Rahu, CITY CLERK

AFFIDAVIT

STATE OF NEW MEXICO)
COUNTY OF OTERO) SS

THIS SUBDIVISION DOES LIE WITHIN THE PLANNING OR PLATTING JURISDICTION OF THE CITY OF ALAMOGORDO, NEW MEXICO. Quinton E. Daniel, SURVEYOR

SUBSCRIBED AND SWORN TO BEFORE ME THIS 26 DAY OF November, 1984. Quinton E. Daniel, NOTARY PUBLIC MY COMMISSION EXPIRES: February 1, 1988

ENGINEER'S CERTIFICATE

STATE OF NEW MEXICO)
COUNTY OF OTERO) SS

I, QUINTON E. DANIEL, A REGISTERED PROFESSIONAL ENGINEER AND LAND SURVEYOR OF THE STATE OF NEW MEXICO, DO HEREBY CERTIFY THAT THE PLAT OF "SENA SUBDIVISION", ALAMOGORDO, OTERO COUNTY, NEW MEXICO, WAS PREPARED FROM FIELD NOTES OF AN ACTUAL SURVEY MADE BY ME OR UNDER MY DIRECTION, AND THAT THE SAME IS TRUE AND CORRECT TO THE BEST OF MY KNOWLEDGE AND BELIEF.

Quinton E. Daniel
NEW MEXICO REGISTRATION NO. 1359

STATE OF NEW MEXICO)
COUNTY OF OTERO) SS

RECORDED IN THE OFFICE OF THE COUNTY CLERK AND EX-OFFICIO RECORDER OF OTERO COUNTY, NEW MEXICO AT 1:17 O'CLOCK, P.M., THIS 30 DAY April, 1985.

RECEPTION NUMBER: 9273 BOOK: 32 PAGE: 47

BK 32 PG 47