


# REPLAT E


## DESERT HILLS UNIT 1 ALAMOGORDO, OTERO COUNTY, NEW MEXICO

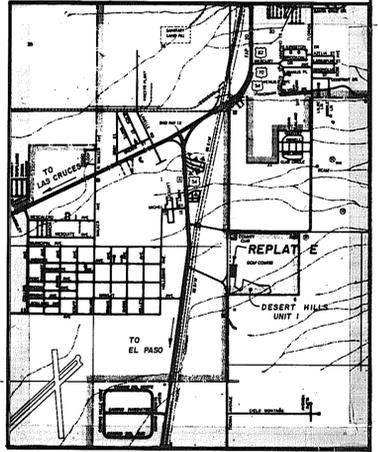

VICINITY MAP  
NO SCALE

SCALE : 1" = 40'

CITY OF ALAMOGORDO

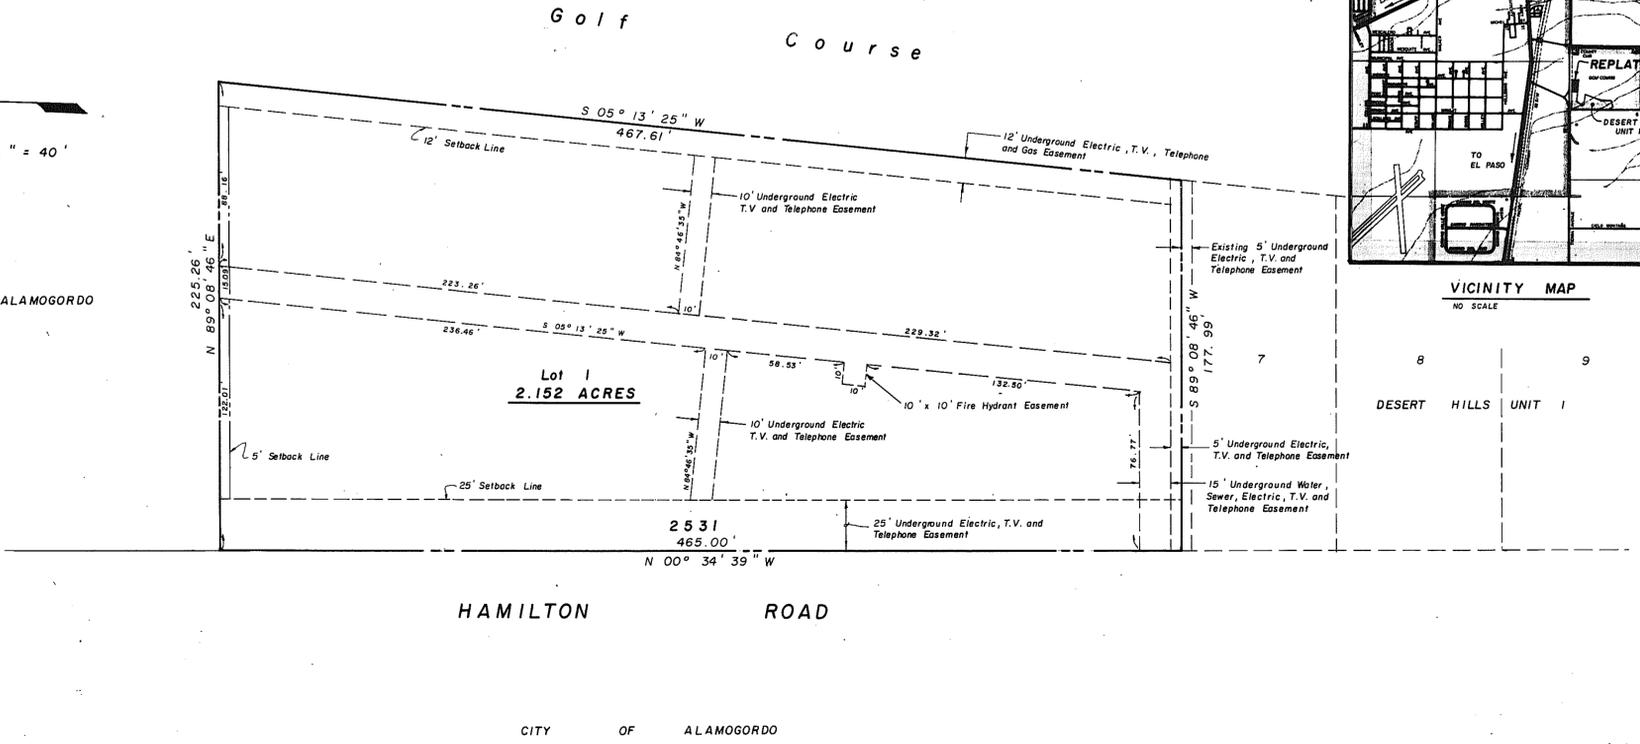

### DEDICATION

STATE OF NEW MEXICO )  
COUNTY OF OTERO )SS

KNOW ALL MEN BY THESE PRESENTS THAT DESERT HILLS ESTATES, A LIMITED PARTNERSHIP IS THE OWNER AND PROPRIETOR OF LOTS 1, 2, 3, 4, 5 AND 6, DESERT HILLS UNIT 1, ALAMOGORDO, OTERO COUNTY, NEW MEXICO, AS FILED FOR RECORD IN THE OFFICE OF THE COUNTY CLERK AND EX-OFFICIO RECORDER OF OTERO COUNTY, NEW MEXICO ON THE 7TH DAY OF OCTOBER, 1985, RECEPTION NUMBER 91290, AT BOOK 30, PAGES 13 AND 14, AND SAID OWNER DOES HEREBY CAUSE THE ABOVE DESCRIBED LAND TO BE REPLATED AND TO BE DESIGNATED AS "REPLAT E DESERT HILLS UNIT 1", ALAMOGORDO, OTERO COUNTY, NEW MEXICO, AS SHOWN ON THE FOREGOING PLAT, AND IN RECORDING THIS PLAT DOES DEDICATE THE EASEMENTS SHOWN HEREON FOR THE USE OF THE DESIGNATED UTILITIES.

IN WITNESS WHEREOF THE OWNER HAS SET HIS HAND AND SEAL ON THIS 9 DAY OF September, 1985.

DESERT HILLS ESTATES, A LIMITED PARTNERSHIP. BY: Norman Lane  
NORMAN LANE, GENERAL PARTNER

### ACKNOWLEDGEMENT

STATE OF NEW MEXICO )  
COUNTY OF OTERO )SS

ON THIS 9 DAY OF September, 1985, BEFORE ME PERSONALLY APPEARED NORMAN LANE, KNOWN TO ME TO BE THE PERSON WHO EXECUTED THE FOREGOING INSTRUMENT, AND HE ACKNOWLEDGED THAT HE EXECUTED SAID INSTRUMENT AS HIS FREE ACT AND DEED.  
WITNESS MY HAND AND SEAL ON THIS DAY AND YEAR LAST WRITTEN ABOVE.

MY COMMISSION EXPIRES: Feb. 1, 1988

Quinton E. Daniel NOTARY PUBLIC

### APPROVAL OF THE ALAMOGORDO PLANNING AND ZONING COMMISSION

STATE OF NEW MEXICO )  
COUNTY OF OTERO )SS

THIS PLAT OF "REPLAT E DESERT HILLS UNIT 1", ALAMOGORDO, OTERO COUNTY, NEW MEXICO, WAS ON THIS 2<sup>nd</sup> DAY OF October, 1985, SUBMITTED TO AND APPROVED BY THE ALAMOGORDO PLANNING AND ZONING COMMISSION.

Jack R. Rathgeber, CHAIRMAN

### ACCEPTANCE OF THE ALAMOGORDO CITY COMMISSION

STATE OF NEW MEXICO )  
COUNTY OF OTERO )SS

THIS PLAT OF "REPLAT E DESERT HILLS UNIT 1" ALAMOGORDO, OTERO COUNTY, NEW MEXICO, WAS ON THIS 22<sup>nd</sup> DAY OF October, 1985, SUBMITTED TO THE CITY OF ALAMOGORDO, NEW MEXICO, AND WAS APPROVED BY A MAJORITY OF THE MEMBERS OF THE CITY COMMISSION.

Donald E. Carroll, MAYOR ATTEST: Ramon Jinks, Deputy, CITY CLERK

### AFFIDAVIT

STATE OF NEW MEXICO )  
COUNTY OF OTERO )SS

THIS SUBDIVISION DOES LIE WITHIN THE PLANNING OR PLATTING JURISDICTION OF THE CITY OF ALAMOGORDO, NEW MEXICO.

Quinton E. Daniel SURVEYOR  
QUINTON E. DANIEL

SUBSCRIBED AND SWORN TO BEFORE ME THIS 9 DAY OF September, 1985 Quinton E. Daniel NOTARY PUBLIC

MY COMMISSION EXPIRES: Feb. 1, 1988

### ENGINEER'S CERTIFICATE

STATE OF NEW MEXICO )  
COUNTY OF OTERO )SS

I, QUINTON E. DANIEL, A REGISTERED PROFESSIONAL ENGINEER AND LAND SURVEYOR OF THE STATE OF NEW MEXICO, DO HEREBY CERTIFY THAT "REPLAT E DESERT HILLS UNIT 1", ALAMOGORDO, OTERO COUNTY, NEW MEXICO, WAS PREPARED FROM FIELD NOTES OF AN ACTUAL SURVEY MADE BY ME OR UNDER MY DIRECTION, AND THAT THE SAME IS TRUE AND CORRECT TO THE BEST OF MY KNOWLEDGE AND BELIEF.

Quinton E. Daniel  
NEW MEXICO REGISTRATION NUMBER 1359

STATE OF NEW MEXICO )  
COUNTY OF OTERO )SS

RECORDED IN THE OFFICE OF THE COUNTY CLERK AND EX-OFFICIO RECORDER OF OTERO COUNTY, NEW MEXICO, AT \_\_\_\_\_ O'CLOCK, \_\_\_\_\_ M. THIS \_\_\_\_\_ DAY OF \_\_\_\_\_, 1985.

\_\_\_\_\_, COUNTY CLERK BY: \_\_\_\_\_

RECEPTION NUMBER: 8486 BOOK: 34 PAGE: 53-54



BK 34 PG 53-54