


CERTIFICATE OF SURVEY
LOTS 16 THROUGH 24, BLOCK C, REPLAT A
A.G. Mc MATH BUILDING SITE 1 & 3 REVISED
ALAMOGORDO, OTERO COUNTY, NEW MEXICO

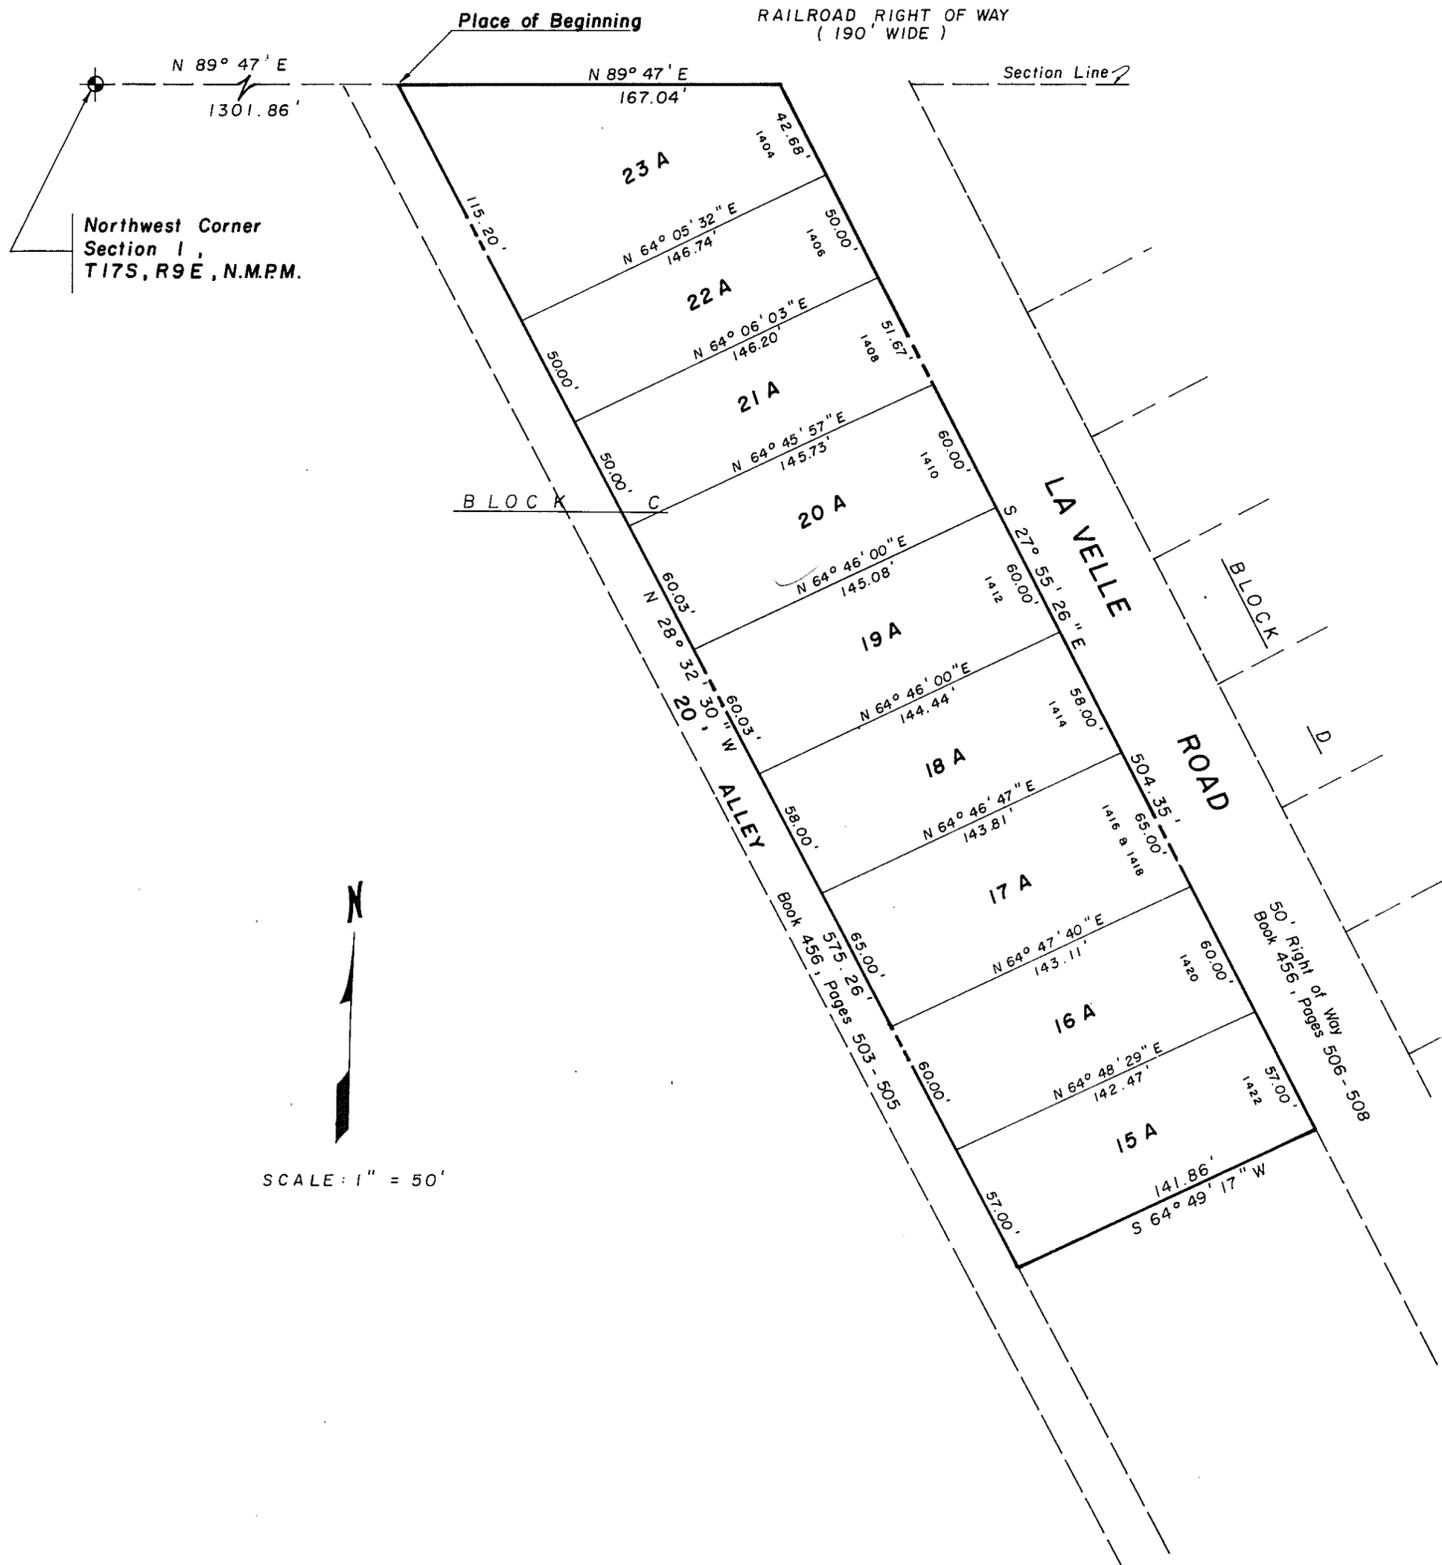

DEDICATION

STATE OF NEW MEXICO) ss
 COUNTY OF OTERO)

KNOW ALL MEN BY THESE PRESENTS THAT QUINTON E. DANIEL AND KATHRYN S. DANIEL, HIS WIFE, ARE THE OWNERS AND PROPRIETORS OF LOTS 16, 17, 18, 20, 21, 22, 23, 24, BLOCK C, AND DARYL G. FISCUS AND ESTELA FISCUS, HIS WIFE, ARE THE OWNERS AND PROPRIETORS OF LOT 19, BLOCK C, ALL IN A.G. MCMATH BUILDING SITE 1 & 3 REVISED, ALAMOGORDO, NEW MEXICO AND BEING MORE PARTICULARLY DESCRIBED AS FOLLOWS:

STARTING AT THE NORTHWEST CORNER OF SECTION 1, T17S, R9E, N.M.P.M. AND GOING N 89° 47' E ALONG THE SECTION LINE A DISTANCE OF 1301.86 FEET TO A POINT ON THE EASTERLY SIDE OF AN ALLEY AS RECORDED IN THE OFFICE OF THE COUNTY CLERK OF OTERO COUNTY IN BOOK 456, PAGES 503, 504 AND 505, ALSO THE PLACE OF BEGINNING OF THE TRACT OF LAND HEREIN DESCRIBED; THENCE CONTINUING N 89° 47' E A DISTANCE OF 167.04 FEET TO THE WESTERLY RIGHT-OF-WAY LINE OF LA VELLE ROAD AS RECORDED IN THE OFFICE OF THE COUNTY CLERK OF OTERO COUNTY IN BOOK 456, PAGES 506, 507 AND 508; THENCE S 27° 55' 26" E ALONG SAID WESTERLY RIGHT-OF-WAY LINE A DISTANCE OF 504.35 FEET; THENCE S 64° 49' 17" W A DISTANCE OF 141.86 FEET TO A POINT ON THE EASTERLY SIDE OF SAID ALLEY; THENCE N 28° 32' 30" W ALONG SAID EASTERLY SIDE A DISTANCE OF 575.26 FEET TO THE PLACE OF BEGINNING AND CONTAINING 1.791 ACRES.

SAID OWNERS DO HEREBY CAUSE SAID LOTS TO BE VACATED AND REPLATTED AS SHOWN HEREON.

IN WITNESS WHEREOF THE OWNERS HAVE SET THEIR HANDS AND SEALS ON THIS 29th DAY OF Sept., 1986.

Quinton E. Daniel Kathryn S. Daniel
 QUINTON E. DANIEL KATHRYN S. DANIEL

Daryl G. Fiscus Estela Fiscus
 DARYL G. FISCUS ESTELA FISCUS

ACKNOWLEDGEMENT

STATE OF NEW MEXICO) ss
 COUNTY OF OTERO)

ON THIS 29th DAY OF September, 1986, BEFORE ME PERSONALLY APPEARED QUINTON E. DANIEL AND KATHRYN S. DANIEL, HIS WIFE, KNOWN TO ME TO BE THE PERSONS WHO EXECUTED THE FOREGOING INSTRUMENT, AND THEY ACKNOWLEDGE THAT THEY EXECUTED SAID INSTRUMENT AS THEIR FREE ACT AND DEED.

WITNESS MY HAND AND SEAL ON THE DAY AND YEAR LAST WRITTEN ABOVE.

Mursh Beugo MY COMMISSION EXPIRES: 6-13-87
 NOTARY PUBLIC




ACKNOWLEDGEMENT

STATE OF NEW MEXICO) ss
 COUNTY OF OTERO)

ON THIS 29th DAY OF September, 1986, BEFORE ME PERSONALLY APPEARED DARYL G. FISCUS AND ESTELA FISCUS, HIS WIFE, KNOWN TO ME TO BE THE PERSONS WHO EXECUTED THE FOREGOING INSTRUMENT, AND THEY ACKNOWLEDGE THAT THEY EXECUTED SAID INSTRUMENT AS THEIR FREE ACT AND DEED.

WITNESS MY HAND AND SEAL ON THE DAY AND YEAR LAST WRITTEN ABOVE.

Quinton E. Daniel MY COMMISSION EXPIRES: Feb 1, 1988
 NOTARY PUBLIC

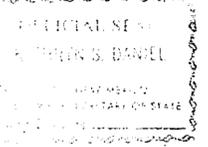

CERTIFICATE

STATE OF NEW MEXICO) ss
 COUNTY OF OTERO)

THIS IS TO CERTIFY THAT I AM A REGISTERED PROFESSIONAL ENGINEER AND LAND SURVEYOR OF THE STATE OF NEW MEXICO, THAT THIS PLAT WAS PREPARED FROM FIELD NOTES OF AN ACTUAL SURVEY MADE BY ME OR UNDER MY DIRECTION AND THAT THE SAME IS TRUE AND CORRECT TO THE BEST OF MY KNOWLEDGE AND BELIEF.

Quinton E. Daniel
 NEW MEXICO REGISTRATION NO. 1359

STATE OF NEW MEXICO) ss
 COUNTY OF OTERO)

RECORDED IN THE OFFICE OF THE COUNTY CLERK AND EX-OFFICIO RECORDER OF OTERO COUNTY, NEW MEXICO, AT 4:16 O'CLOCK, P. M., THIS 30 DAY OF September, 1986.

Andrew C. Wynham COUNTY CLERK BY: Mary D. Quintana

RECEPTION NUMBER: 7819 BOOK: 36 PAGE: 4

THIS PLAT WAS PREPARED AND FILED PURSUANT TO SEC. 3-20-2, NMSA 1978. THIS PLAT IS FILED WITH THE CITY OF ALAMOGORDO PLANNING AND ZONING COMMISSION AND WITH THE OTERO COUNTY CLERK AND COUNTY ASSESSOR.

QUINTON E. DANIEL	
DANIEL ENGINEERING COMPANY	
1015 OREGON AVE. PHONE 437-0340	
ALAMOGORDO, NEW MEXICO 88310	
SCALE: 1" = 50'	DATE: SEPT. 29, 1986
BY: JDC	