
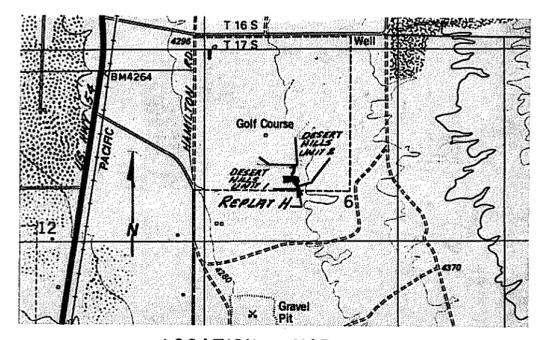


REPLAT H
 LOT 57, DESERT HILLS UNIT 1 & LOT 1, DESERT HILLS UNIT 2
 ALAMOGORDO, OTERO COUNTY, NEW MEXICO

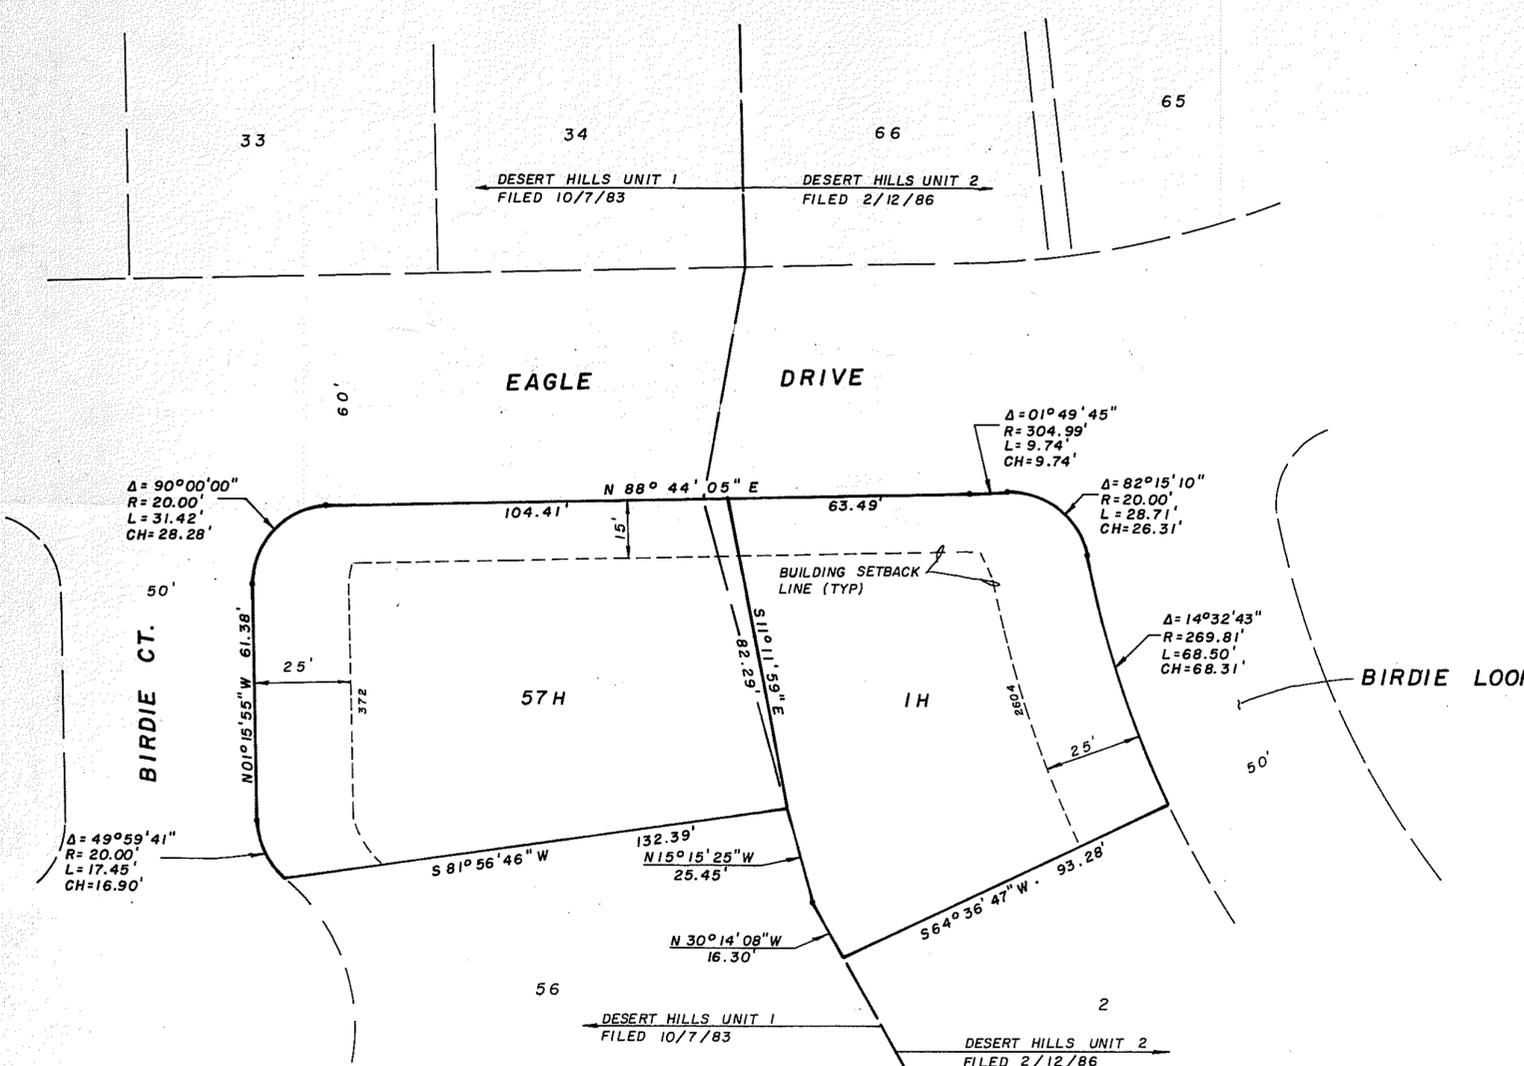

DEDICATION

STATE OF NEW MEXICO)
 COUNTY OF OTERO)

KNOW ALL MEN BY THESE PRESENTS THAT JAMES F. WEAVER AND BETTY J. WEAVER, HIS WIFE, AND JOHN M. KALIN AND JAN E. KALIN, HIS WIFE, ARE THE OWNERS AND PROPRIETORS OF LOT 57, DESERT HILLS UNIT 1, AND LOT 1, DESERT HILLS UNIT 2, ALAMOGORDO, OTERO COUNTY, NEW MEXICO. SAID OWNERS DO HEREBY CAUSE SAID LOTS TO BE VACATED AND REPLATTED AS SHOWN HEREIN ON THIS PLAT.

IN WITNESS WHEREOF THE OWNERS HAVE SET THEIR HAND AND SEAL ON THIS 25 DAY OF November, 1986.

James F. Weaver
 JAMES F. WEAVER

Betty J. Weaver
 BETTY J. WEAVER

John M. Kalin
 JOHN M. KALIN

Jan E. Kalin
 JAN E. KALIN

ACKNOWLEDGEMENT

STATE OF NEW MEXICO)
 COUNTY OF OTERO)

ON THIS 25 DAY OF November, 1986, BEFORE ME PERSONALLY APPEARED JAMES F. WEAVER, BETTY J. WEAVER, JOHN M. KALIN AND JAN E. KALIN, KNOWN TO ME TO BE THE PERSONS WHO EXECUTED THE FOREGOING INSTRUMENT, AND THEY ACKNOWLEDGED THAT THEY EXECUTED SAID INSTRUMENT AS THEIR FREE ACT AND DEED.

WITNESS MY HAND AND SEAL ON THIS DAY AND YEAR LAST WRITTEN ABOVE.

MY COMMISSION EXPIRES: 10-10-1989

Andrew Collins
 NOTARY PUBLIC

CERTIFICATE

STATE OF NEW MEXICO)
 COUNTY OF OTERO)

THIS IS TO CERTIFY THAT I AM A REGISTERED LAND SURVEYOR OF THE STATE OF NEW MEXICO, THAT THIS PLAT WAS PREPARED FROM FIELD NOTES OF ACTUAL SURVEYS MADE BY ME OR UNDER MY DIRECTION AND THAT THE SAME IS TRUE AND CORRECT TO THE BEST OF MY KNOWLEDGE AND BELIEF.

Andrew Collins
 NEW MEXICO REGISTRATION NO. 4971

STATE OF NEW MEXICO)
 COUNTY OF OTERO)

RECORDED IN THE OFFICE OF THE COUNTY CLERK AND EX-OFFICIO RECORDER OF OTERO COUNTY, NEW MEXICO, AT 9:45, O'CLOCK, a.m., THIS 26 DAY OF November, 1986

Andrew Collins COUNTY CLERK BY: *Karen Duran*

THIS PLAT PREPARED AND FILED PURSUANT TO SEC. 3-20-2, NMSA 1978. THIS PLAT FILED WITH CITY OF ALAMOGORDO PLANNING AND ZONING COMMISSION AND WITH THE OTERO COUNTY CLERK.

BURKE / COLLINS / ASSOCIATES, P.C.
 CONSULTING ENGINEERS
 SURVEYORS
 ALAMOGORDO — NEW MEXICO — RUIDOSO
 86620

BOOK-36 map 6

10350
 118
 Bk 36 Pg 6