


118

CERTIFICATE OF SURVEY  
REPLAT A

DESERT VILLA ESTATES PHASE 1, AND DESERT VILLA ESTATES  
PHASE 2, ALAMOGORDO, OTERO COUNTY, NEW MEXICO

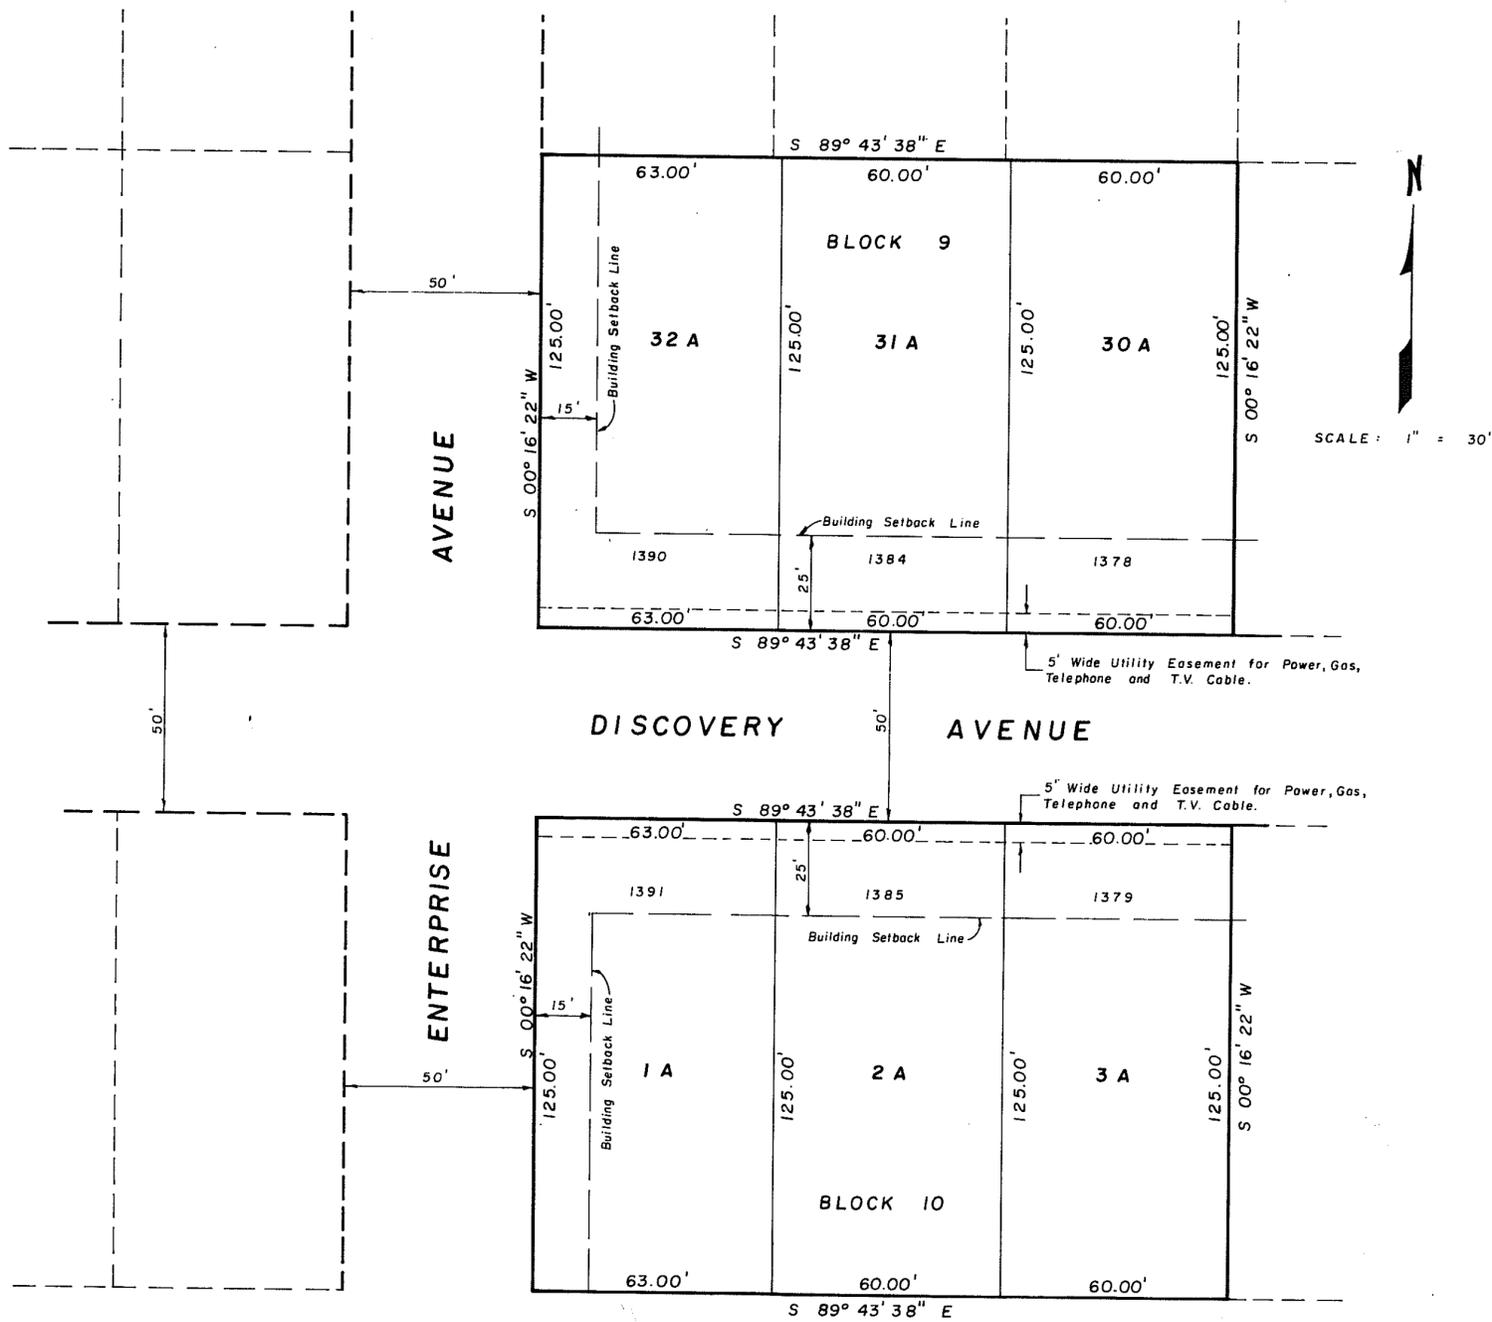

DEDICATION

STATE OF NEW MEXICO )  
COUNTY OF OTERO ) SS

KNOW ALL MEN BY THESE PRESENTS THAT THE O'HARA PARTNERSHIP IS THE OWNER AND PROPRIETOR OF LOT 32, BLOCK 9, AND LOT 1, BLOCK 10, DESERT VILLA ESTATES, PHASE 1, AND LOTS 30 AND 31, BLOCK 9, AND LOTS 2 AND 3, BLOCK 10, DESERT VILLA ESTATES, PHASE 2, ALAMOGORDO, OTERO COUNTY, NEW MEXICO. SAID OWNER DOES HEREBY CAUSE A REDEDICATION OF THE DESCRIBED LOTS IN ALL RESPECTS, AS SHOWN HEREON.

IN WITNESS WHEREOF THE OWNER HAS SET HIS HAND AND SEAL ON THIS 21<sup>st</sup> DAY OF November, 1986.

THE O'HARA PARTNERSHIP

BY: Denny O'Hara  
DENNY O'HARA, PARTNER

ACKNOWLEDGEMENT

STATE OF NEW MEXICO )  
COUNTY OF OTERO ) SS

ON THIS 21<sup>st</sup> DAY OF November, 1986, BEFORE ME PERSONALLY APPEARED DENNY O'HARA, A PARTNER IN THE O'HARA PARTNERSHIP, KNOWN TO ME TO BE THE PERSON WHO EXECUTED THE FOREGOING INSTRUMENT, AND HE ACKNOWLEDGED THAT HE EXECUTED SAID INSTRUMENT AS HIS FREE ACT AND DEED.

WITNESS MY HAND AND SEAL ON THE DAY AND YEAR LAST WRITTEN ABOVE.

Alfred Hugo MY COMMISSION EXPIRES: 6-13-87  
NOTARY PUBLIC

CERTIFICATE

STATE OF NEW MEXICO )  
COUNTY OF OTERO ) SS

THIS IS TO CERTIFY THAT I AM A REGISTERED PROFESSIONAL ENGINEER AND LAND SURVEYOR OF THE STATE OF NEW MEXICO, THAT THIS PLAT WAS PREPARED FROM FIELD NOTES OF AN ACTUAL SURVEY MADE BY ME OR UNDER MY DIRECTION AND THAT THE SAME IS TRUE AND CORRECT TO THE BEST OF MY KNOWLEDGE AND BELIEF.

Quinton E. Daniel  
NEW MEXICO REGISTRATION NO. 1359

STATE OF NEW MEXICO )  
COUNTY OF OTERO ) SS

RECORDED IN THE OFFICE OF THE COUNTY CLERK AND EX-OFFICIO RECORDER OF OTERO COUNTY, NEW MEXICO, AT 4:40 O'CLOCK, P. M., THIS 21 DAY OF November, 1986.

Andrew C. Wynhams, COUNTY CLERK BY: Robert M. Curry

RECEPTION NUMBER: 10174 BOOK: 36 PAGE: 11

THIS PLAT WAS PREPARED AND FILED PURSUANT TO SEC. 3-20-2, NMSA 1978. THIS PLAT IS FILED WITH THE CITY OF ALAMOGORDO PLANNING AND ZONING COMMISSION AND WITH THE OTERO COUNTY ASSESSOR.

THE O'HARA PARTNERSHIP <b>DANIEL ENGINEERING COMPANY</b> 1015 OREGON AVE. PHONE 437-0340 ALAMOGORDO, NEW MEXICO 88310			1 -OF- 1
SCALE: 1" = 30'	DATE: NOVEMBER 18, 1986	BY: R.E.E.	JOB NO: 11283