
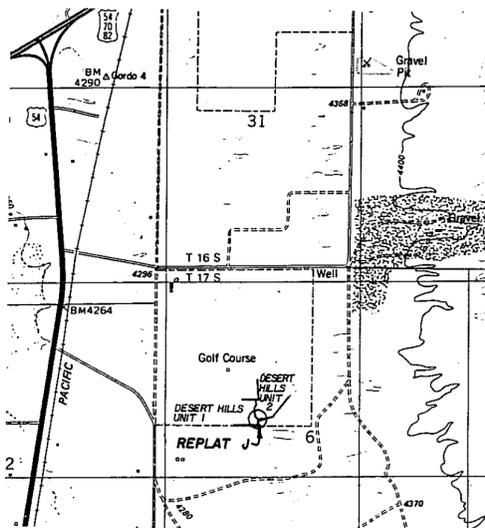


REPLAT J
LOT 56, DESERT HILLS UNIT 1 & LOT 2, DESERT HILLS UNIT 2
ALAMOGORDO, OTERO COUNTY, NEW MEXICO

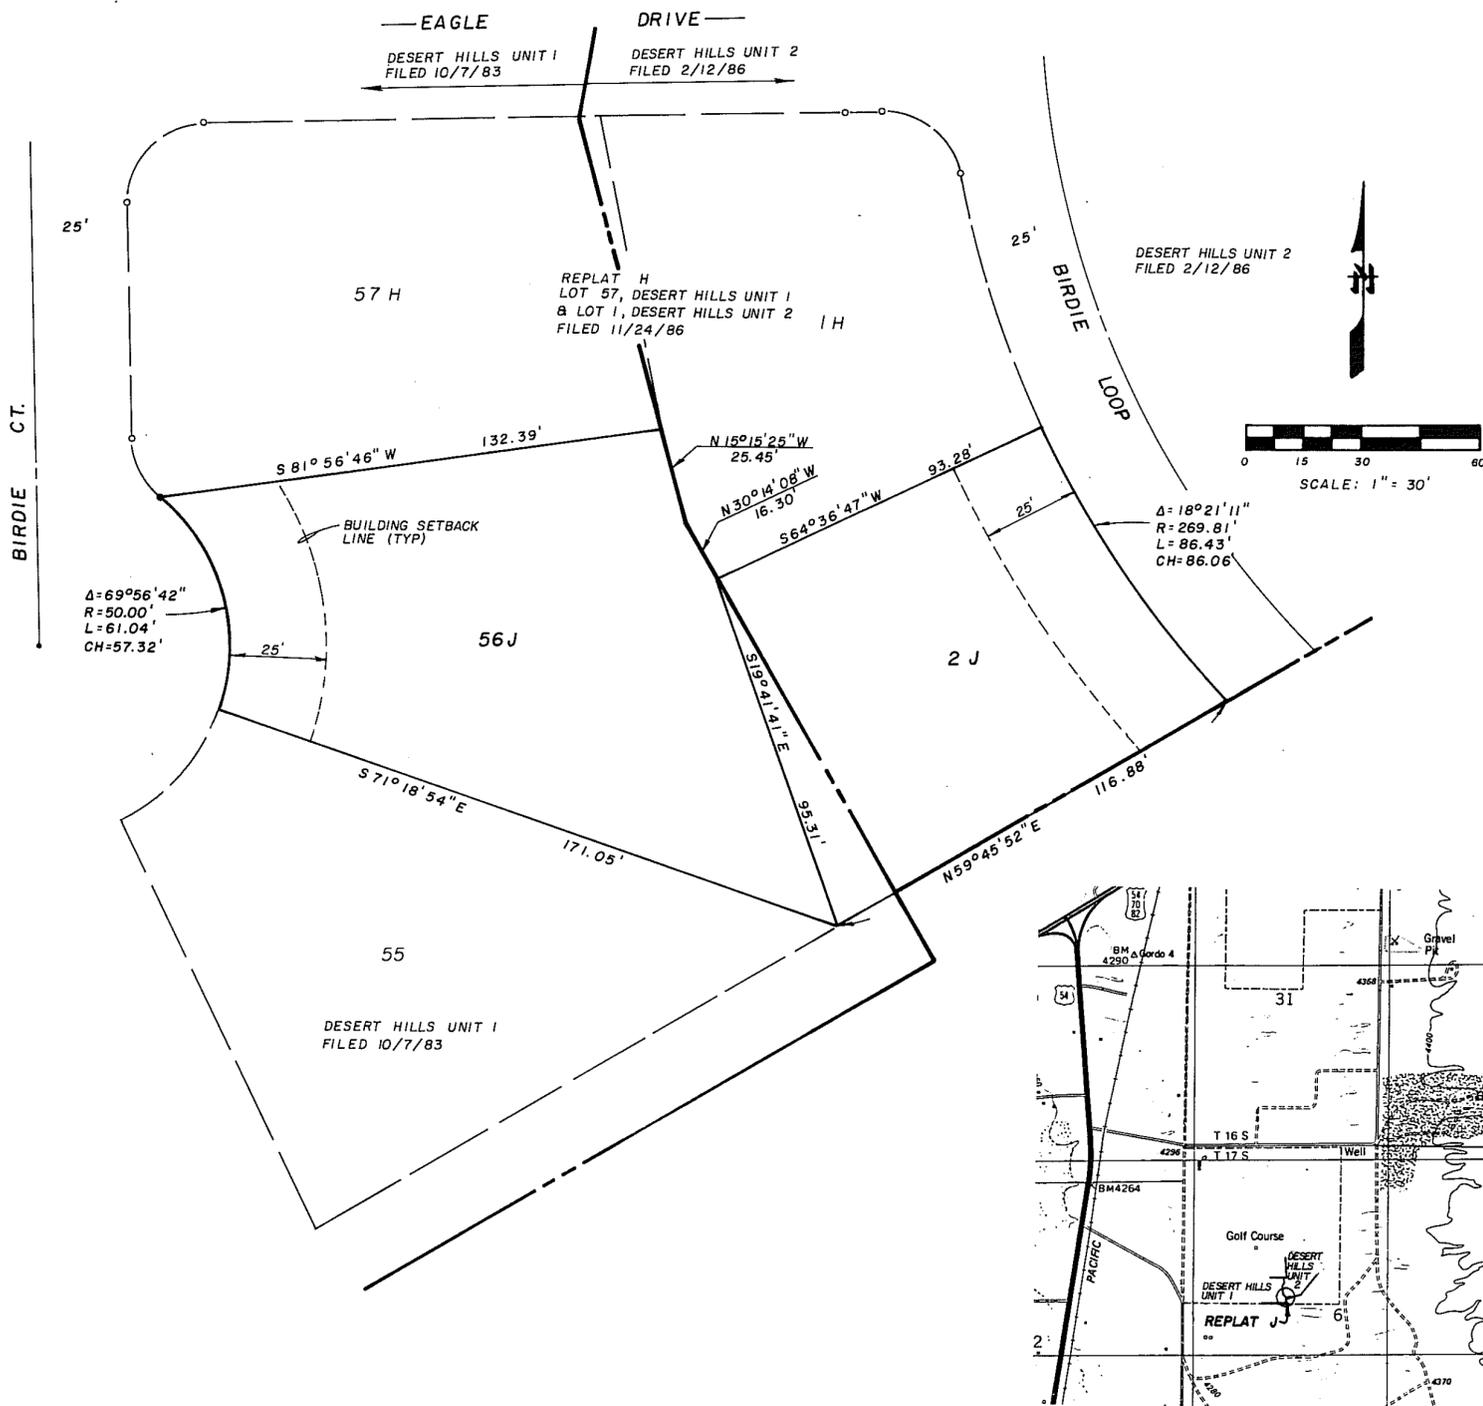

BURKE / COLLINS / ASSOCIATES, P.C.
CONSULTING ENGINEERS
SURVEYORS
87183
ALAMOGORDO NEW MEXICO RUIDOSO

DEDICATION

STATE OF NEW MEXICO)
COUNTY OF OTERO)

KNOW ALL MEN BY THESE PRESENTS THAT J. R. GRIGGS CONSTRUCTION CO., INC. AND ROBERT W. VAUGHN AND VERA JEAN VAUGHN, HIS WIFE, ARE THE OWNERS AND PROPRIETORS OF LOT 56, DESERT HILLS UNIT 1, AND LOT 2, DESERT HILLS UNIT 2, ALAMOGORDO, OTERO COUNTY, NEW MEXICO. SAID OWNERS DO HEREBY CAUSE SAID LOTS TO BE VACATED AND REPLATTED AS SHOWN HEREIN ON THIS PLAT.

IN WITNESS WHEREOF THE OWNERS HAVE SET THEIR HAND AND SEAL ON THIS 23rd DAY OF April, 1987.

Robert W. Vaughn
ROBERT W. VAUGHN
J. R. GRIGGS CONSTRUCTION CO., INC. BY: Jim Griggs
JIM GRIGGS, PRESIDENT

ACKNOWLEDGEMENT

STATE OF NEW MEXICO)
COUNTY OF OTERO)

ON THIS 23rd DAY OF April, 1987, BEFORE ME PERSONALLY APPEARED ROBERT W. VAUGHN AND VERA JEAN VAUGHN, KNOWN TO ME TO BE THE PERSONS WHO EXECUTED THE FOREGOING INSTRUMENT, AND THEY ACKNOWLEDGED THAT THEY EXECUTED SAID INSTRUMENT AS THEIR FREE ACT AND DEED.

WITNESS MY HAND AND SEAL ON THIS DAY AND YEAR LAST WRITTEN ABOVE. Becky Sims
NOTARY PUBLIC

MY COMMISSION EXPIRES: 4-5-89

CORPORATE ACKNOWLEDGEMENT

STATE OF NEW MEXICO)
COUNTY OF OTERO)

ON THIS 23rd DAY OF April, 1987, BEFORE ME PERSONALLY APPEARED JIM GRIGGS, PRESIDENT, J. R. GRIGGS CONSTRUCTION CO., INC., A NEW MEXICO CORPORATION ON BEHALF OF SAID CORPORATION, KNOWN TO ME TO BE THE PERSON WHO EXECUTED THE FOREGOING INSTRUMENT, AND HE ACKNOWLEDGED THAT HE EXECUTED SAID INSTRUMENT AS HIS FREE ACT AND DEED.

WITNESS MY HAND AND SEAL ON THIS DAY AND YEAR LAST WRITTEN ABOVE.

MY COMMISSION EXPIRES: 4-5-89
Becky Sims

CERTIFICATE

STATE OF NEW MEXICO)
COUNTY OF OTERO)

THIS IS TO CERTIFY THAT I AM A REGISTERED LAND SURVEYOR OF THE STATE OF NEW MEXICO, THAT THIS PLAT WAS PREPARED FROM FIELD NOTES OF ACTUAL SURVEYS MADE BY ME OR UNDER MY DIRECTION AND THAT THE SAME IS TRUE AND CORRECT TO THE BEST OF MY KNOWLEDGE AND BELIEF.

David T. Collins
NEW MEXICO REGISTRATION NO. 4971

STATE OF NEW MEXICO)
COUNTY OF OTERO)

RECORDED IN THE OFFICE OF THE COUNTY CLERK AND EX-OFFICIO RECORDER OF OTERO COUNTY, NEW MEXICO, AT 9:45 O'CLOCK, A.M., THIS 1 DAY OF May, 1987.

Andrew C. Wankam, COUNTY CLERK BY: Robert M. Silva

THIS PLAT PREPARED AND FILED PURSUANT TO SEC. 3-20-2, NMSA 1978. THIS PLAT FILED WITH CITY OF ALAMOGORDO PLANNING AND ZONING COMMISSION AND WITH THE OTERO COUNTY CLERK.



16184

#16184