


CERTIFICATE OF SURVEY

REPLAT A - BLOCK 185

TIMBERON SUBDIVISION UNIT - 17

OTERO COUNTY, NEW MEXICO

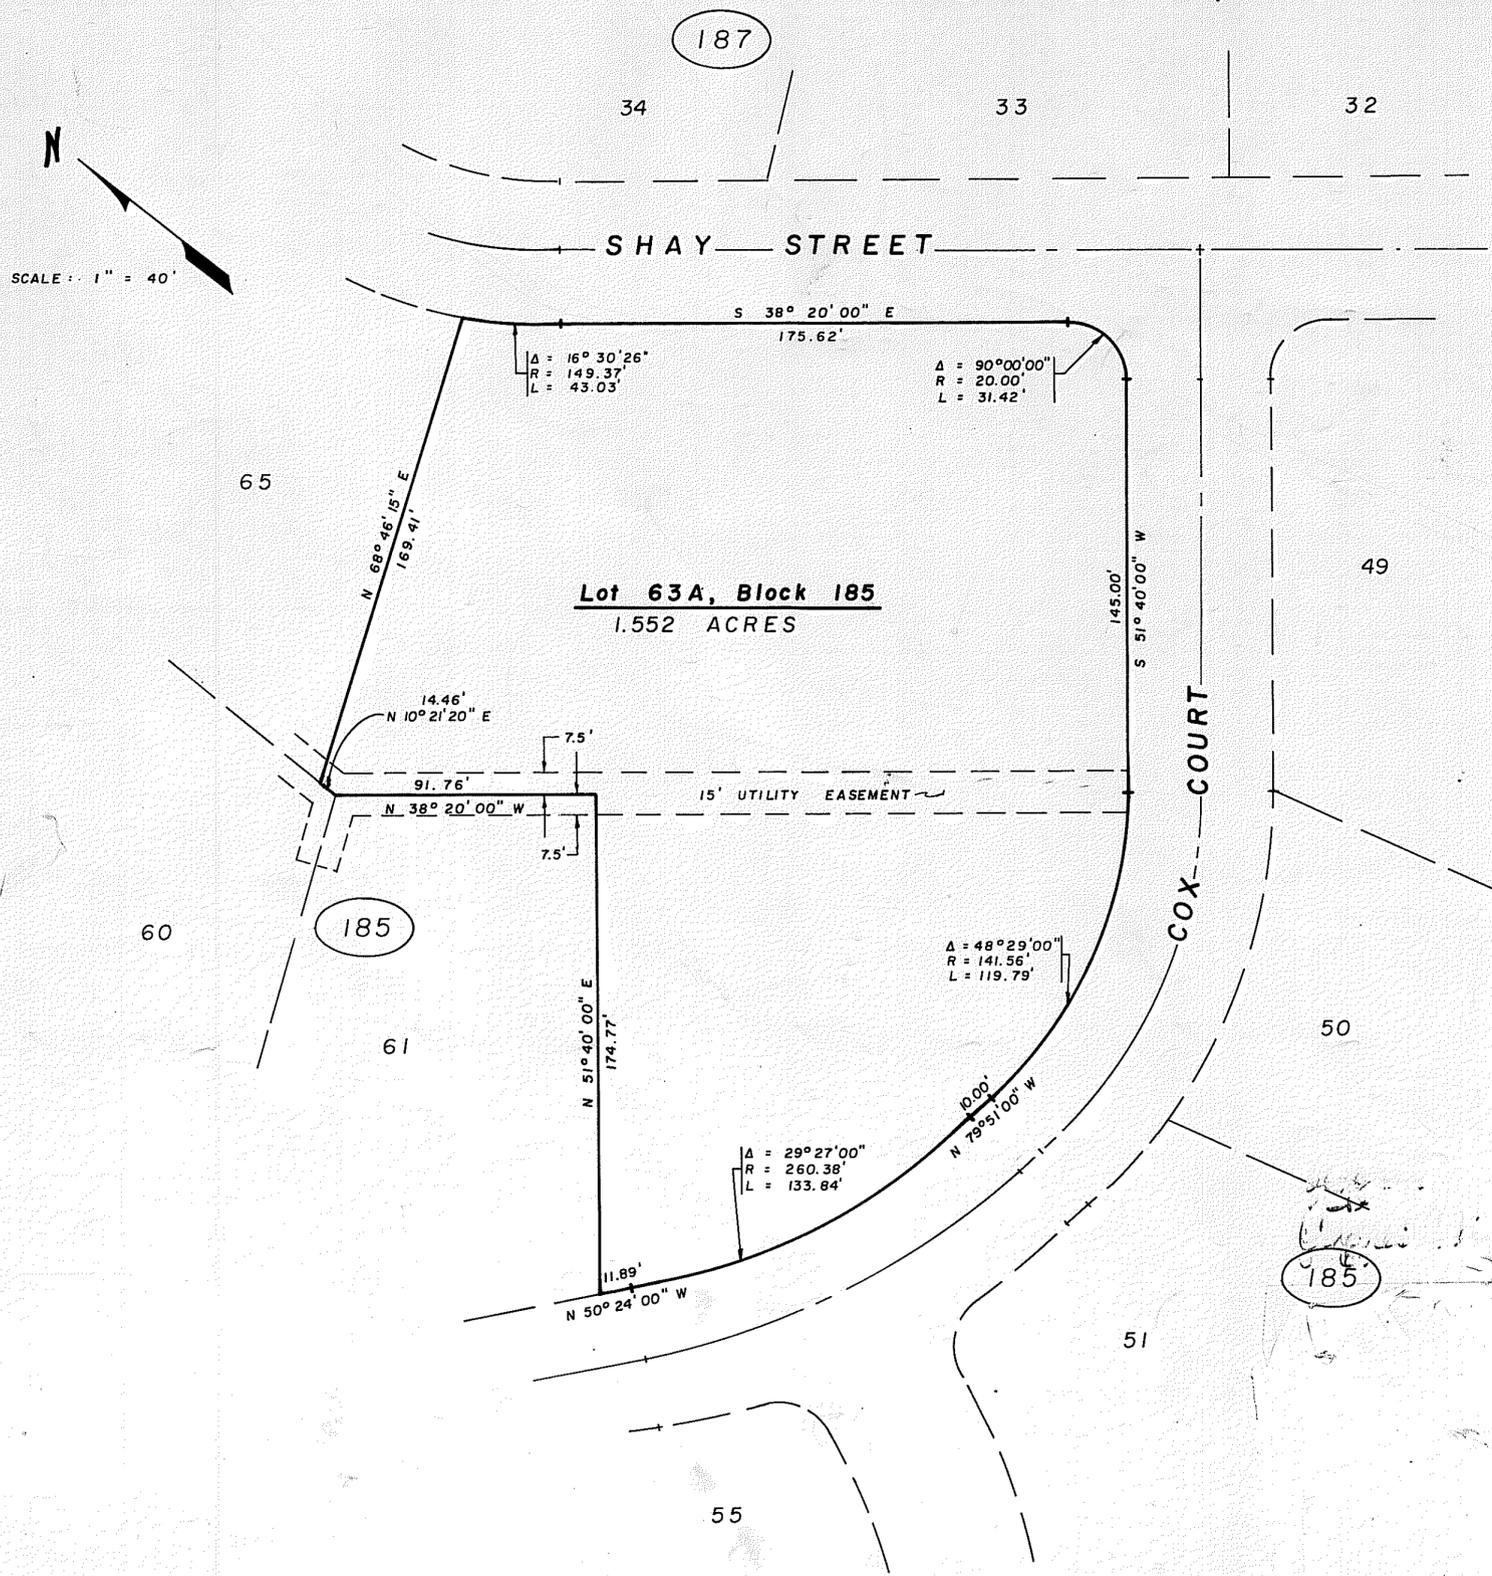

DEDICATION

STATE OF NEW MEXICO)
 COUNTY OF OTERO) SS

KNOW ALL MEN BY THESE PRESENTS THAT WILLIAM DOCK ADAMS AND JERREL D. ADAMS, HIS WIFE, ARE THE OWNERS AND PROPRIETORS OF LOTS 62, 63 AND 64, BLOCK 185, TIMBERON SUBDIVISION UNIT - 17, OTERO COUNTY, NEW MEXICO. SAID OWNERS DO HEREBY CAUSE A REDEDICATION OF THE DESCRIBED LOTS IN ALL RESPECTS, AS SHOWN HEREON.

IN WITNESS WHEREOF THE OWNERS HAVE SET THEIR HANDS AND SEALS ON THIS 25th DAY OF September, 1987.

William Dock Adams
 WILLIAM DOCK ADAMS

Jerrel D. Adams
 JERREL D. ADAMS

ACKNOWLEDGEMENT

STATE OF TEXAS)
 COUNTY OF HARRIS) SS

ON THIS 25th DAY OF September, 1987, BEFORE ME PERSONALLY APPEARED WILLIAM DOCK ADAMS AND JERREL D. ADAMS, HIS WIFE, KNOWN TO ME TO BE THE PERSONS WHO EXECUTED THE FOREGOING INSTRUMENT, AND THEY ACKNOWLEDGED THAT THEY EXECUTED SAID INSTRUMENT AS THEIR FREE ACT AND DEED.

WITNESS MY HAND AND SEAL ON THIS DAY AND YEAR LAST WRITTEN ABOVE.

Victoria A. Sinner
 NOTARY PUBLIC

MY COMMISSION EXPIRES July 28, 1988

CERTIFICATE

STATE OF NEW MEXICO)
 COUNTY OF OTERO) SS

THIS IS TO CERTIFY THAT I AM A REGISTERED PROFESSIONAL ENGINEER AND LAND SURVEYOR OF THE STATE OF NEW MEXICO, AND THAT THIS REPLAT WAS PREPARED FROM THE DATA SHOWN ON THE SUBDIVISION PLAT OF TIMBERON SUBDIVISION UNIT 17 WHICH WAS FILED IN THE OFFICE OF THE OTERO COUNTY CLERK ON MAY 20, 1985, RECEPTION NO. 0850.

Quinton E. Daniel
 NEW MEXICO REGISTRATION NO. 1359



STATE OF NEW MEXICO)
 COUNTY OF OTERO) SS

RECORDED IN THE OFFICE OF THE COUNTY CLERK AND EX-OFFICIO RECORDER OF OTERO COUNTY, NEW MEXICO, AT 10:15 O'CLOCK, A.M., THIS 22nd DAY OF October, 1987.

Andrew C. Klyman COUNTY CLERK BY: *Lenise Guerra*

RECEPTION NUMBER: 22388 BOOK: 38 PAGE: 4

THIS PLAT WAS PREPARED AND FILED PURSUANT TO SEC. 3-20-2, NMSA 1978. THIS PLAT IS FILED WITH THE OTERO COUNTY CLERK AND COUNTY ASSESSOR.

WILLIAM DOCK & JERREL D. ADAMS		1 OF 1
DANIEL ENGINEERING COMPANY		
1015 OREGON AVE.	PHONE 437-0340	
ALAMOGORDO, NEW MEXICO 88310		
SCALE: 1" = 40'	DATE: AUGUST 28, 1987	BY: REE JOB NO: 11856