

**CERTIFICATE OF SURVEY**

**REPLAT 1A - BLOCK III  
TIMBERON SUBDIVISION UNIT 10  
OTERO COUNTY, NEW MEXICO**

DEDICATION

STATE OF NEW MEXICO)  
COUNTY OF OTERO) SS

KNOW ALL MEN BY THESE PRESENTS THAT WILLIAM E. COBB IS THE OWNER AND PROPRIETOR OF LOTS 1 & 2, BLOCK 111, UNIT 10, TIMBERON SUBDIVISION, OTERO COUNTY, NEW MEXICO. SAID OWNER DOES HEREBY CAUSE A REDEDICATION OF THE DESCRIBED LOTS IN ALL RESPECTS, AS SHOWN HEREON.

IN WITNESS WHEREOF, THE OWNER HAS SET HIS HAND AND SEAL ON THIS 18 DAY OF November, 1987.

*William E. Cobb*  
WILLIAM E. COBB

ACKNOWLEDGEMENT

STATE OF NEW MEXICO)  
COUNTY OF OTERO) SS

ON THIS 18<sup>th</sup> DAY OF November, 1987, BEFORE ME PERSONALLY APPEARED WILLIAM E. COBB KNOWN TO ME TO BE THE PERSON WHO EXECUTED THE FOREGOING INSTRUMENT, AND HE ACKNOWLEDGES THAT HE EXECUTED SAID INSTRUMENT AS HIS FREE ACT AND DEED.

WITNESS MY HAND AND SEAL ON THIS DAY AND YEAR LAST WRITTEN ABOVE.

*Edward T. Bebb*  
NOTARY PUBLIC MY COMMISSION EXPIRES : 1-12-91

CERTIFICATE

STATE OF NEW MEXICO)  
COUNTY OF OTERO) SS

THIS IS TO CERTIFY THAT I AM A REGISTERED PROFESSIONAL ENGINEER AND LAND SURVEYOR OF THE STATE OF NEW MEXICO, THAT THIS REPLAT WAS PREPARED FROM THE DATA SHOWN ON THE SUBDIVISION PLAT OF TIMBERON SUBDIVISION UNIT 10 WHICH WAS FILED IN THE OFFICE OF THE OTERO COUNTY CLERK, AND THE DATA SHOWN ON THIS REPLAT IS TRUE AND CORRECT TO THE BEST OF MY KNOWLEDGE AND BELIEF.

*Hiram S. Muse* 23 Nov 87  
HIRAM S. MUSE, NEW MEXICO REGISTRATION NO. 5219


STATE OF NEW MEXICO)  
COUNTY OF OTERO) SS

RECORDED IN THE OFFICE OF THE COUNTY CLERK AND EX-OFFICIO RECORDER OF OTERO COUNTY, NEW MEXICO, AT 9:55 O'CLOCK, A.M., THIS 23 DAY OF Nov, 1987.

*Andrew Cuzhan* BY: *Karen Curri*  
COUNTY CLERK DEPUTY

RECEPTION NUMBER: 23558 BOOK 38 PAGE 6

THIS PLAT WAS PREPARED AND FILED PURSUANT TO SEC. 3-20-2, NMSA 1978. THIS PLAT IS FILED WITH THE OTERO COUNTY CLERK AND COUNTY ASSESSOR.

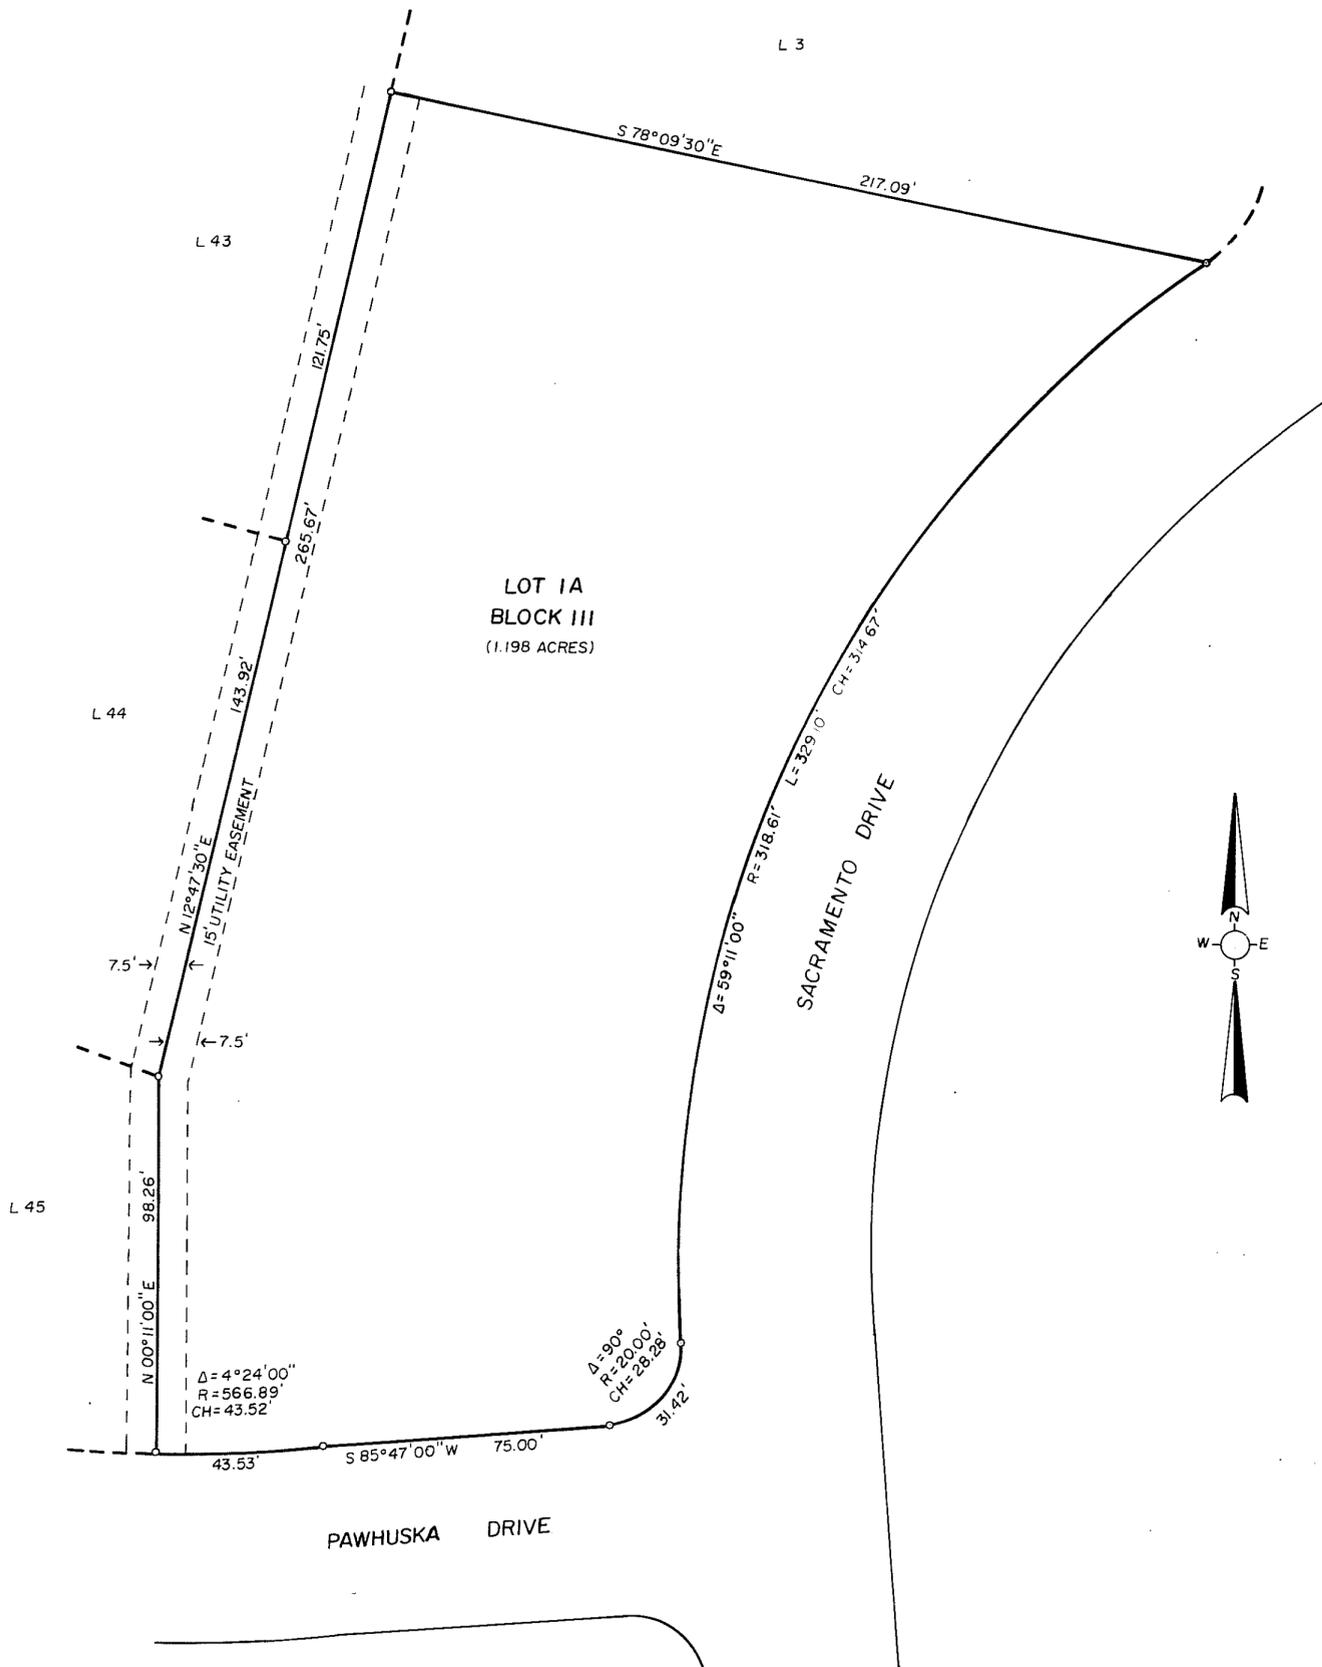

**H.S. MUSE & COMPANY**  
LAND SURVEYING & ENGINEERING  
1214 NEW YORK AVE. 434-1369  
ALAMOGORDO, NEW MEXICO 88310

SCALE: 1" = 30'  
DATE: 11/13/87  
DRAWN BY: RAS  
CHECKED BY: HSM  
JOB NO. 87-191