



REPLAT A, BLOCK 23, AIRPORT BLOCKS, ALAMOGORDO, OTERO COUNTY, NEW MEXICO.

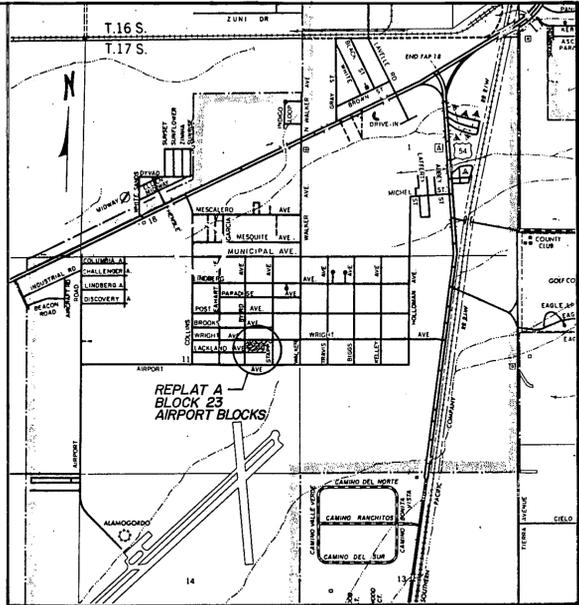

VICINITY MAP Scale: 1" = 2000'

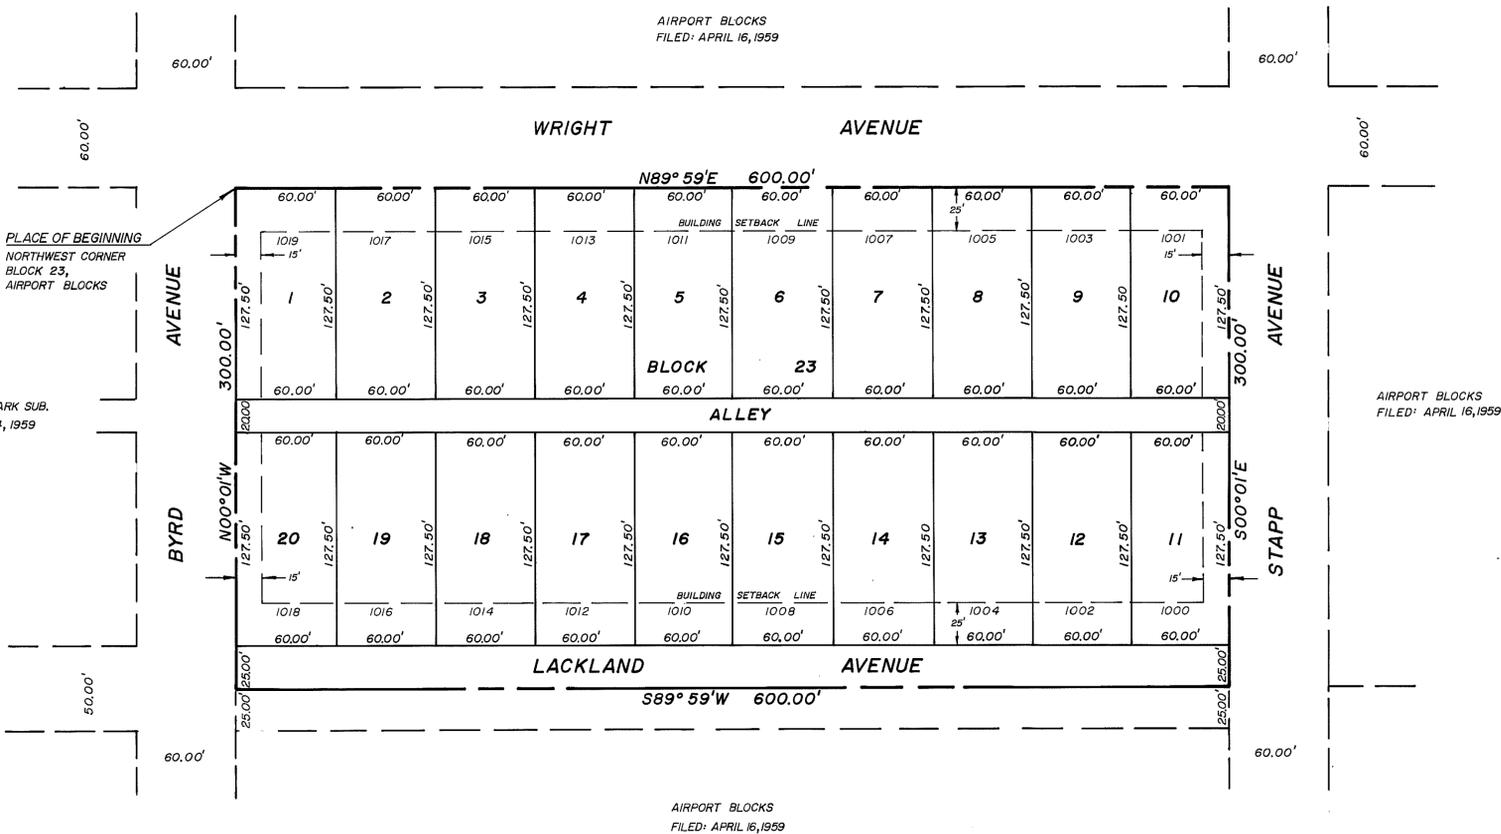

DEDICATION

STATE OF NEW MEXICO) SS COUNTY OF OTERO )

KNOW ALL MEN BY THESE PRESENTS THAT GEORGE P. LIGHT AND DONNA R. LIGHT, HIS WIFE, ARE THE OWNERS AND PROPRIETORS OF BLOCK 23, AIRPORT BLOCKS, ALAMOGORDO, OTERO COUNTY, NEW MEXICO, MORE PARTICULARLY DESCRIBED AS FOLLOWS:

BEGINNING AT THE NORTHWEST CORNER OF SAID BLOCK 23 AND GOING N 89° 59' E ALONG THE NORTH LINE OF SAID BLOCK 23 A DISTANCE OF 600.00 FEET; THENCE S 00° 01' E ALONG THE EAST LINE OF SAID BLOCK 23 A DISTANCE OF 300.00 FEET; THENCE S 89° 59' W ALONG THE SOUTH LINE OF SAID BLOCK 23 A DISTANCE OF 600.00 FEET; THENCE N 00° 01' W ALONG THE WEST LINE OF SAID BLOCK 23 A DISTANCE OF 300.00 FEET TO THE PLACE OF BEGINNING AND CONTAINING 4.132 ACRES.

SAID OWNERS DO HEREBY CAUSE THE ABOVE DESCRIBED TRACT OF LAND TO BE REPLATTED INTO A SUBDIVISION KNOWN AS "REPLAT A, BLOCK 23, AIRPORT BLOCKS" AS SHOWN ON THE FOREGOING PLAT, AND DO HEREBY DEDICATE TO THE USE OF THE PUBLIC THE STREET AND ALLEY AS SHOWN THEREON.

IN WITNESS WHEREOF THE OWNERS HAVE SET THEIR HANDS AND SEALS ON THIS 25th DAY OF JULY, 1988.

George P. Light, Donna R. Light (Signatures)

ACKNOWLEDGEMENT

STATE OF NEW MEXICO) SS COUNTY OF OTERO )

ON THIS 25th DAY OF JULY, 1988, BEFORE ME PERSONALLY APPEARED GEORGE P. LIGHT AND DONNA R. LIGHT, HIS WIFE, KNOWN TO ME TO BE THE PERSONS WHO EXECUTED THE FOREGOING INSTRUMENT AND THEY ACKNOWLEDGED THAT THEY EXECUTED SAID INSTRUMENT AS THEIR FREE ACT AND DEED.

WITNESS MY HAND AND SEAL ON THIS DAY AND YEAR LAST WRITTEN ABOVE.

Notary Public signature and commission expiration date (8-12-89)

APPROVAL OF THE ALAMOGORDO PLANNING AND ZONING COMMISSION

STATE OF NEW MEXICO) SS COUNTY OF OTERO )

THIS PLAT OF "REPLAT A, BLOCK 23, AIRPORT BLOCKS", ALAMOGORDO, OTERO COUNTY, NEW MEXICO, WAS ON THIS 27th DAY OF June, 1988, SUBMITTED TO AND APPROVED BY THE ALAMOGORDO PLANNING AND ZONING COMMISSION.

Chairman signature

ACCEPTANCE OF THE ALAMOGORDO CITY COMMISSION

STATE OF NEW MEXICO) SS COUNTY OF OTERO )

THIS PLAT OF "REPLAT A, BLOCK 23, AIRPORT BLOCKS", ALAMOGORDO, OTERO COUNTY, NEW MEXICO, WAS ON THIS 27th DAY OF June, 1988, SUBMITTED TO THE CITY COMMISSION OF THE CITY OF ALAMOGORDO, NEW MEXICO, AND WAS APPROVED BY A MAJORITY OF THE MEMBERS.

Mayor signature

Attest: Angie J. Rahn, City Clerk

AFFIDAVIT

STATE OF NEW MEXICO) SS COUNTY OF OTERO )

THIS SUBDIVISION DOES LIE WITHIN THE PLANNING OR PLATTING JURISDICTION OF THE CITY OF ALAMOGORDO, NEW MEXICO.

George P. Light, Surveyor signature and date (25th day of July, 1988)

SURVEYOR'S CERTIFICATE

STATE OF NEW MEXICO) SS COUNTY OF OTERO )

I, GEORGE P. LIGHT, A REGISTERED PROFESSIONAL LAND SURVEYOR OF THE STATE OF NEW MEXICO, DO HEREBY CERTIFY THAT THE PLAT OF "REPLAT A, BLOCK 23, AIRPORT BLOCKS", ALAMOGORDO, OTERO COUNTY, NEW MEXICO, WAS PREPARED FROM FIELD NOTES OF AN ACTUAL SURVEY MADE BY ME OR UNDER MY DIRECTION, AND THAT THE SAME IS TRUE AND CORRECT TO THE BEST OF MY KNOWLEDGE AND BELIEF.

George P. Light, Surveyor signature and registration number (4621)

STATE OF NEW MEXICO) SS COUNTY OF OTERO )

RECORDED IN THE OFFICE OF THE COUNTY CLERK AND EX-OFFICIO RECORDER OF OTERO COUNTY, NEW MEXICO AT 10:25 O'CLOCK, A.M., THIS 28th DAY OF August, 1988.

Andrew C. Wynham, County Clerk; Karen Curri, Deputy

RECEPTION NUMBER: BOOK: 38 PAGE: 57-58

