
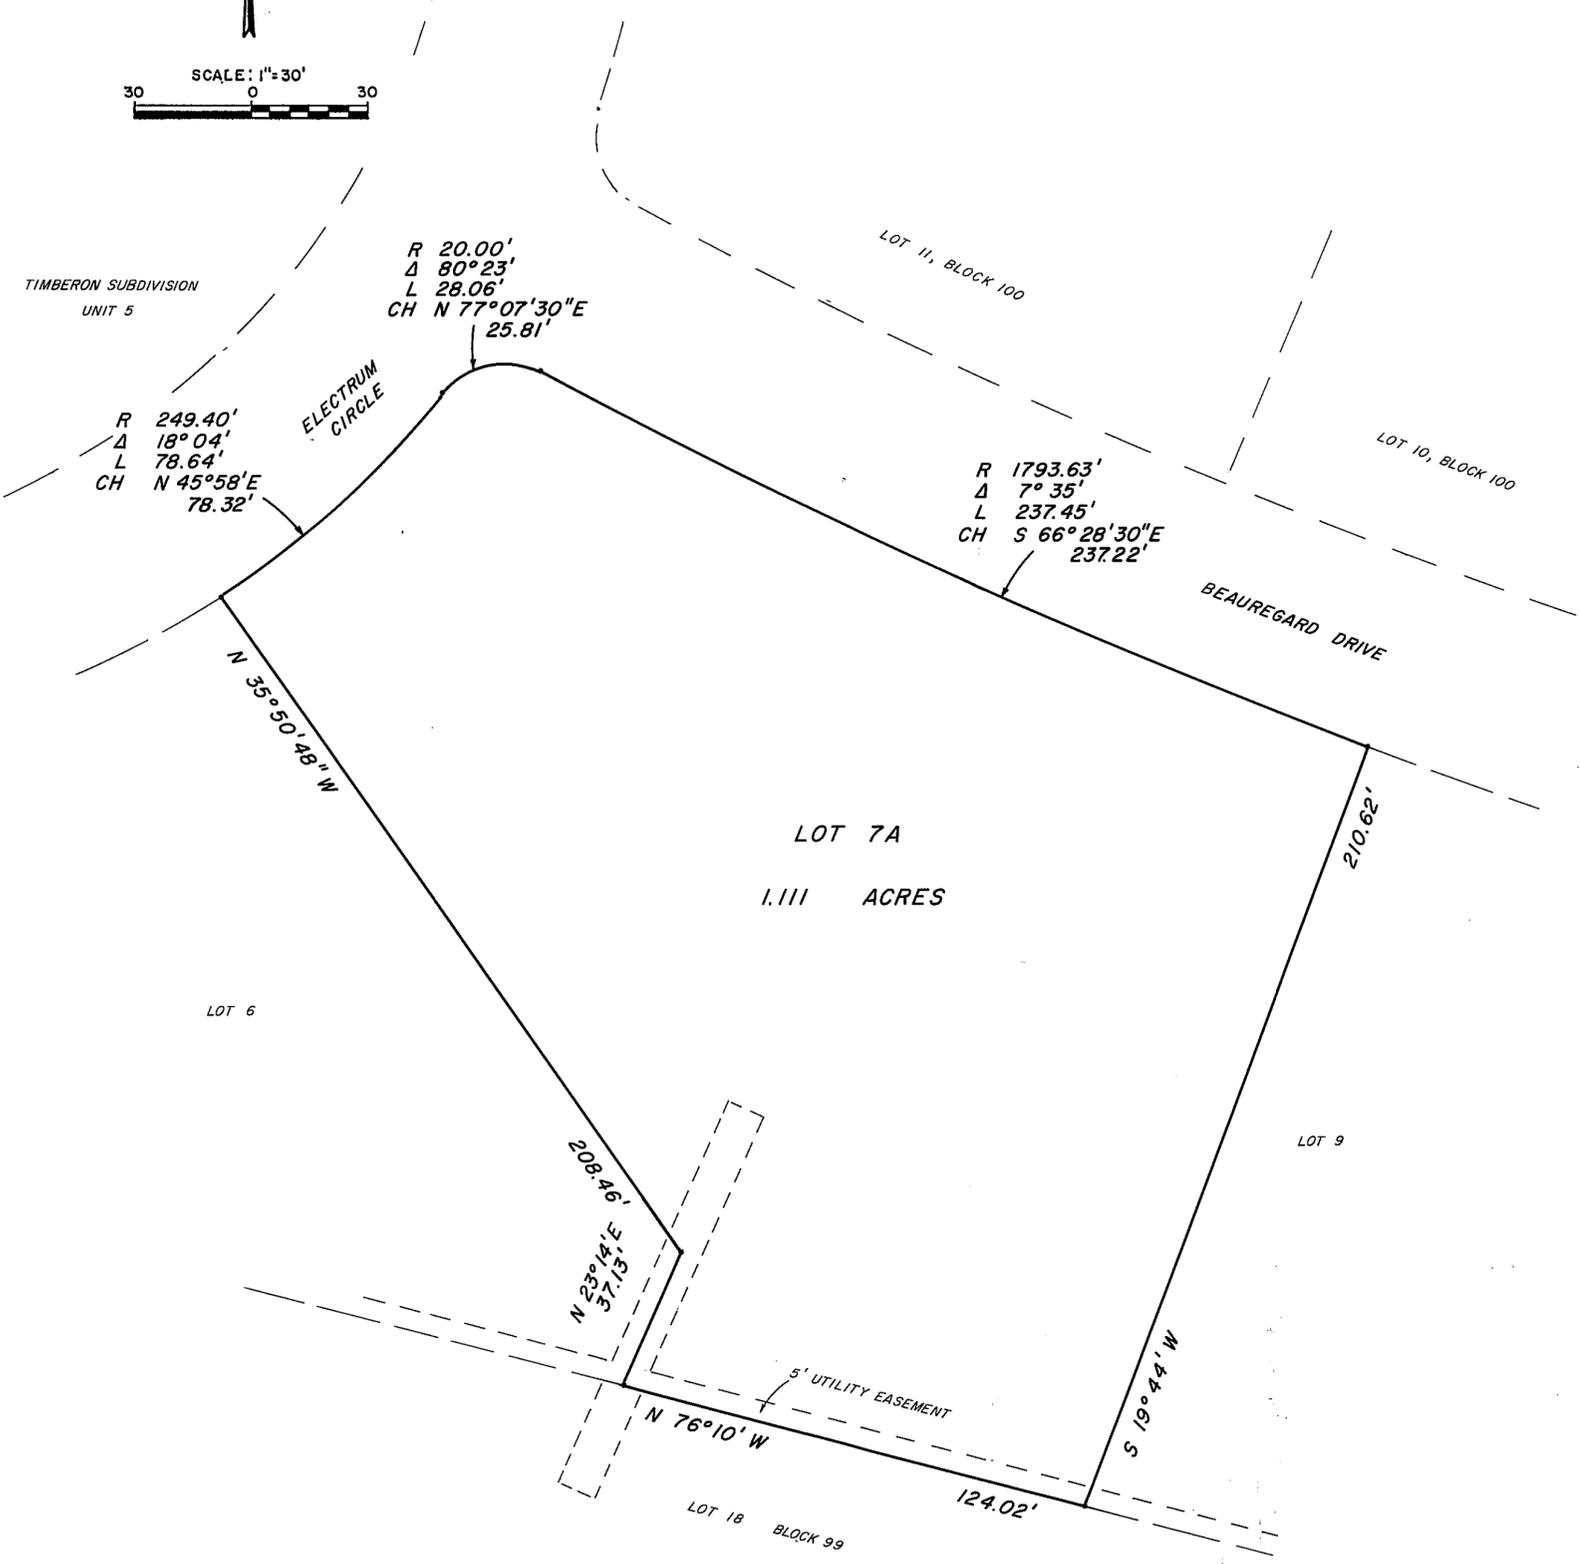


CERTIFICATE OF SURVEY
REPLAT A, BLOCK 99

TIMBERON SUBDIVISION UNIT-6
 IN SECTION 25, T.19 S., R.12 E., N.M.P.M., OTERO COUNTY, NEW MEXICO

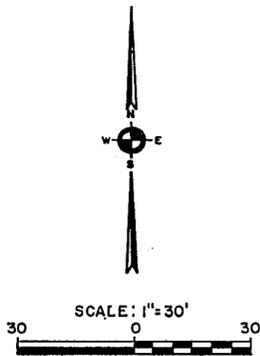

DEDICATION

STATE OF NEW MEXICO)
 COUNTY OF OTERO) ss

KNOW ALL MEN BY THESE PRESENTS THAT THORNTON P. HANSON AND ALICE J. HANSON, HIS WIFE, ARE THE OWNERS AND PROPRIETORS OF LOTS 7 AND 8, BLOCK 99, OF TIMBERON SUBDIVISION UNIT-6, OTERO COUNTY, NEW MEXICO. SAID OWNERS DO HEREBY CAUSE A REDEDICATION OF THE DESCRIBED LOTS IN ALL RESPECTS, AS SHOWN HEREON.
 IN WITNESS WHEREOF THE OWNERS HAVE SET THEIR HANDS AND SEALS ON THIS 11th DAY OF DECEMBER, 1989.

Thornton P. Hanson Alice J. Hanson
 THORNTON P. HANSON ALICE J. HANSON, HIS WIFE

ACKNOWLEDGEMENT

STATE OF NEW MEXICO)
 COUNTY OF OTERO) ss

ON THIS 11th DAY OF DECEMBER, 1989, BEFORE ME PERSONALLY APPEARED THORNTON P. HANSON AND ALICE P. HANSON, HIS WIFE, KNOWN TO ME TO BE THE PERSONS WHO EXECUTED THE FOREGOING INSTRUMENT, AND THEY ACKNOWLEDGED THAT THEY EXECUTED SAID INSTRUMENT AS THEIR FREE ACT AND DEED.

WITNESS MY HAND AND SEAL ON THIS DAY AND YEAR LAST WRITTEN ABOVE.

Wicky Eldridge, NOTARY PUBLIC. MY COMMISSION EXPIRES: 2-14-93

CERTIFICATE

STATE OF NEW MEXICO)
 COUNTY OF OTERO) ss

THIS IS TO CERTIFY THAT I AM A REGISTERED PROFESSIONAL LAND SURVEYOR OF THE STATE OF NEW MEXICO, THAT THIS PLAT WAS PREPARED FROM FIELD NOTES OF AN ACTUAL SURVEY MADE BY ME OR UNDER MY DIRECTION AND THAT THE SAME IS TRUE AND CORRECT TO THE BEST OF MY KNOWLEDGE AND BELIEF.

George P. Light
 NEW MEXICO REGISTRATION NO. 4621

RECORDATION

STATE OF NEW MEXICO)
 COUNTY OF OTERO) ss

RECORDED IN THE OFFICE OF THE COUNTY CLERK AND EX-OFFICIO RECORDER OF OTERO COUNTY, NEW MEXICO, AT 11:15 O'CLOCK, A. M., THIS 11th DAY OF December, 1989.

Dianna J. Duran, COUNTY CLERK BY: _____

RECEPTION NUMBER: 10471 BOOK: 40 PAGE: 31

THIS PLAT WAS PREPARED AND FILED PURSUANT TO SEC. 3-20-2, NMSA 1978.
 THIS PLAT IS FILED WITH THE OTERO COUNTY ASSESSOR.

T.P. HANSON	JOB NO. A-89-188
DECEMBER 6, 1989	DRWN. BY: <u>ML</u> CHCK'D BY:
SOUTHWEST ENGINEERING INC.	
475 ARCHULETA RD., LAS CRUCES, NEW MEXICO 88005 - (505)526-3381 1000 ZUNI DR., ALAMOGORDO, NEW MEXICO 88310 - (505)437-1501	