
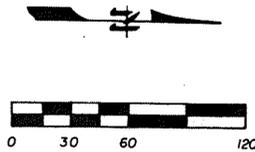


CERTIFICATE OF SURVEY  
**REPLAT A**  
 KARR CANYON ESTATES  
 OTERO COUNTY, NEW MEXICO

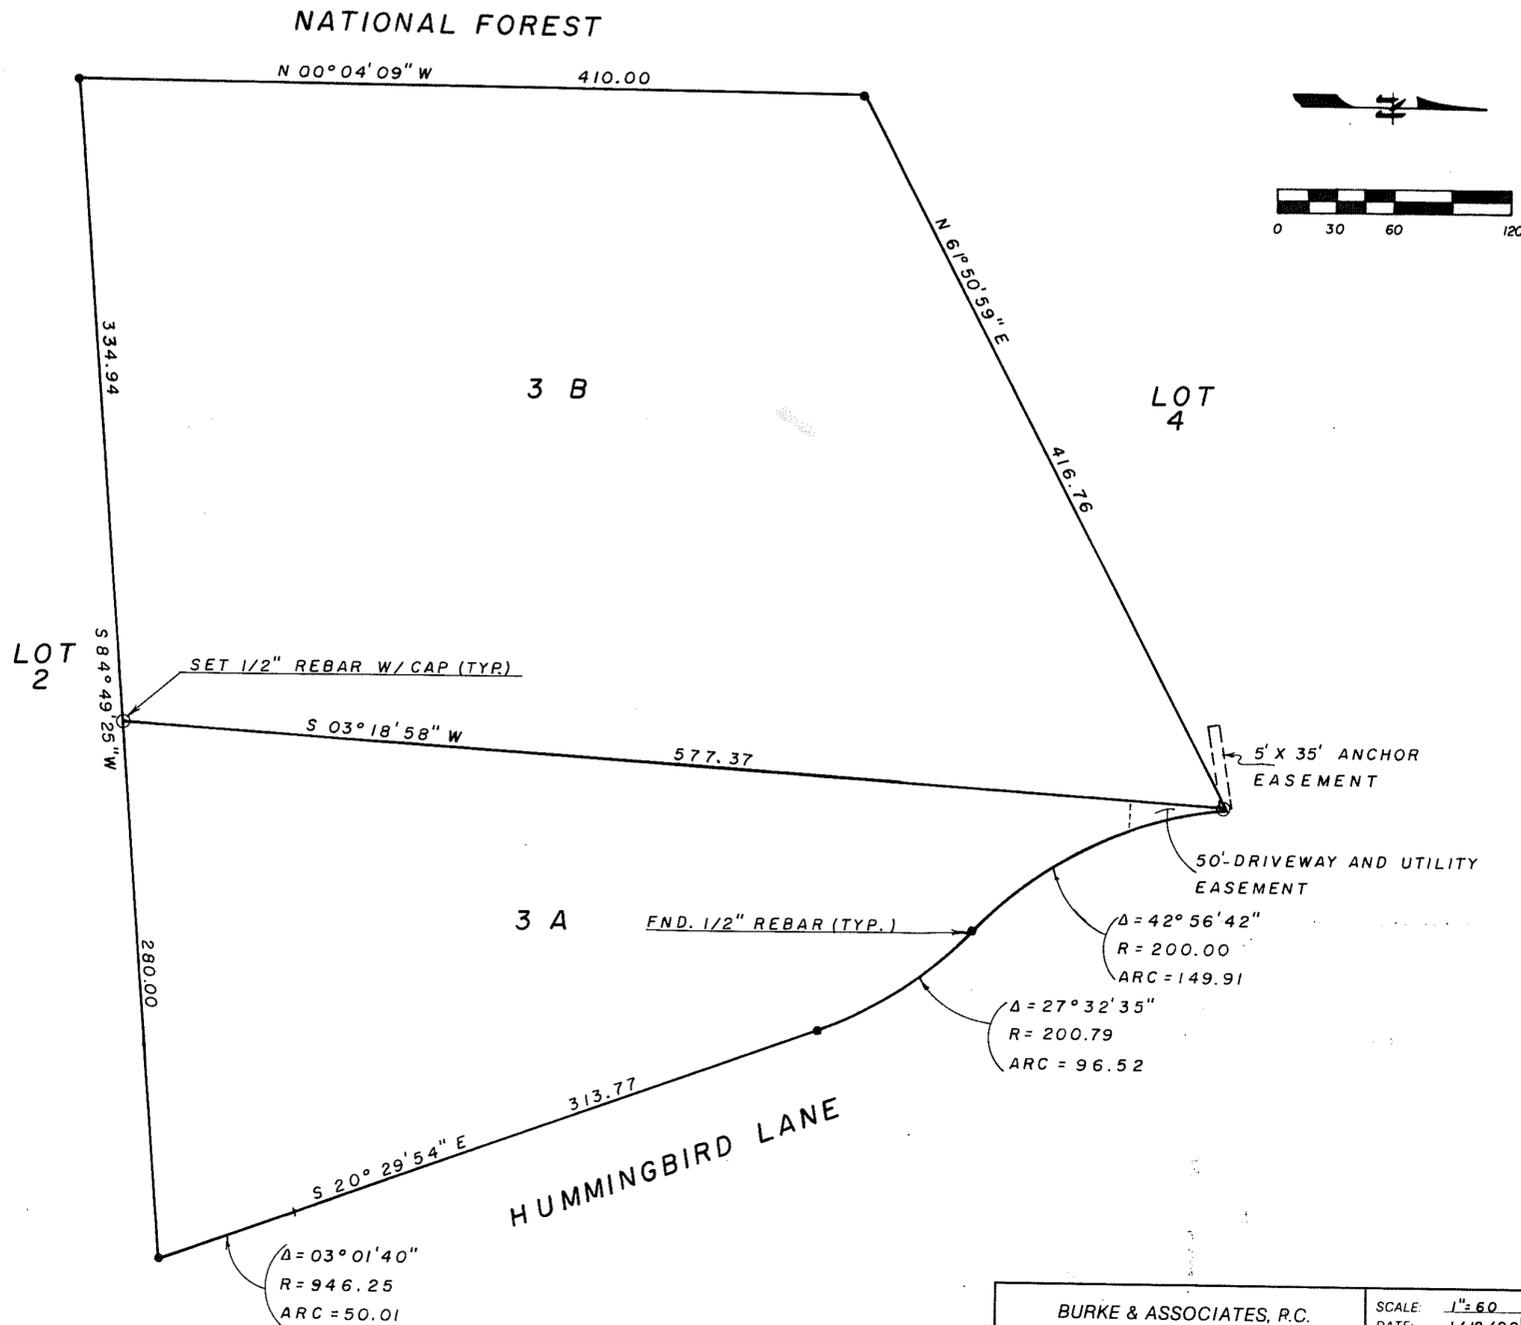

**DEDICATION**

STATE OF NEW MEXICO )  
 )SS  
 COUNTY OF OTERO )

KNOW ALL MEN BY THESE PRESENTS THAT EAST MOUNTAIN DEVELOPMENT, INC. AND KARR CANYON ESTATES, INC., ARE THE OWNERS AND PROPRIETORS OF LOT 3, KARR CANYON ESTATES, OTERO COUNTY, NEW MEXICO. SAID OWNERS DO HEREBY CAUSE SAID LOT TO BE VACATED AND REPLATTED AS SHOWN HEREIN ON THIS PLAT.

IN WITNESS WHEREOF THE OWNERS HAVE SET THEIR HANDS AND SEAL ON THIS 16<sup>th</sup> DAY OF January, 1990.

EAST MOUNTAIN DEVELOPMENT, INC. BY: Michael G. Garrett  
 MICHAEL G. GARRETT, PRESIDENT

KARR CANYON ESTATES, INC. BY: Joseph W. Chambers  
 JOSEPH W. CHAMBERS, PRESIDENT


**CORPORATE ACKNOWLEDGEMENT**

STATE OF NEW MEXICO )  
 )SS  
 COUNTY OF OTERO )

ON THIS 16<sup>th</sup> DAY OF January, 1990, BEFORE ME PERSONALLY APPEARED MICHAEL G. GARRETT, PRESIDENT, EAST MOUNTAIN DEVELOPMENT, INC., A NEW MEXICO CORPORATION, ON BEHALF OF SAID CORPORATION, KNOWN TO ME TO BE THE PERSON WHO EXECUTED THE FOREGOING INSTRUMENT, AND HE ACKNOWLEDGED THAT HE EXECUTED SAID INSTRUMENT AS HIS FREE ACT AND WILL.

WITNESS MY HAND AND SEAL ON THIS DAY AND YEAR LAST WRITTEN ABOVE.

Becky Sims, NOTARY PUBLIC  
 MY COMMISSION EXPIRES: 4-5-93

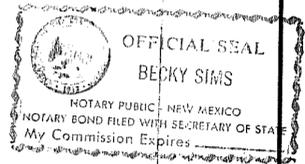


**CORPORATE ACKNOWLEDGEMENT**

STATE OF NEW MEXICO )  
 )SS  
 COUNTY OF OTERO )

ON THIS 21<sup>st</sup> DAY OF February, 1990, BEFORE ME PERSONALLY APPEARED JOSEPH W. CHAMBERS, PRESIDENT, KARR CANYON ESTATES, INC., A NEW MEXICO CORPORATION, ON BEHALF OF SAID CORPORATION, KNOWN TO ME TO BE THE PERSON WHO EXECUTED THE FOREGOING INSTRUMENT, AND HE ACKNOWLEDGED THAT HE EXECUTED SAID INSTRUMENT AS HIS FREE ACT AND WILL.

WITNESS MY HAND AND SEAL ON THIS DAY AND YEAR LAST WRITTEN ABOVE.

Becky Sims, NOTARY PUBLIC  
 MY COMMISSION EXPIRES: 4-5-93

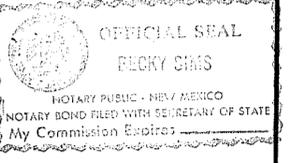

**CERTIFICATE**

THIS IS TO CERTIFY THAT I AM A REGISTERED LAND SURVEYOR OF THE STATE OF NEW MEXICO, THAT THIS REPLAT WAS PREPARED FROM THE DATA SHOWN ON THE SUBDIVISION PLAT OF KARR CANYON ESTATES, OTERO COUNTY, NEW MEXICO, FILED APRIL 8, 1986, OF THE RECORDS OF OTERO COUNTY, NEW MEXICO AND THAT THIS SURVEY AND PLAT MEETS THE MINIMUM STANDARDS FOR SURVEYING IN NEW MEXICO AND THAT THE SAME IS TRUE AND CORRECT TO THE BEST OF MY KNOWLEDGE AND BELIEF.

K. L. Duran  
 NEW MEXICO REGISTRATION NO. 8334

STATE OF NEW MEXICO )  
 )SS  
 COUNTY OF OTERO )

RECORDED IN THE OFFICE OF THE COUNTY CLERK AND EX-OFFICIO RECORDER OF OTERO COUNTY, NEW MEXICO, AT 9:00 O'CLOCK, 14 A.M., THIS 22 DAY OF February, 1990.

Diana J. Duran, COUNTY CLERK BY: Robyn M. Sullivan

RECEPTION NO. 1524 BOOK: 40 PAGE: 42

THIS PLAT PREPARED AND FILED PURSUANT TO SEC. 13B, ORDINANCE 87-1 OTERO COUNTY SUBDIVISION REGULATIONS. THIS PLAT FILED WITH OTERO COUNTY CLERK AND WITH THE OTERO COUNTY ASSESSOR.

BURKE & ASSOCIATES, P.C.  
 CONSULTING ENGINEERS  
 SURVEYORS  
 1518 INDIAN WELLS RD.  
 ALAMOGORDO, NEW MEXICO

SCALE: 1"=60'  
 DATE: 1/12/90  
 DRAWN BY: KZ  
 CHECKED BY: KZ  
 JOB NO: 90010  
 SHEET OF