



**CERTIFICATE OF SURVEY**  
**REPLAT D**  
**DESERT HILLS UNIT 2**  
**ALAMOGORDO, OTERO COUNTY, NEW MEXICO**

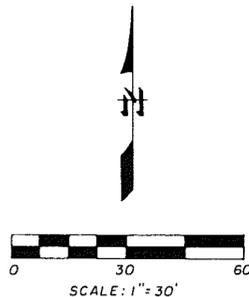

DESERT HILLS UNIT 2  
 FILED: 2/12/86  
 RECEPTION NO. 0086  
 BOOK 34, PAGES 67 & 68

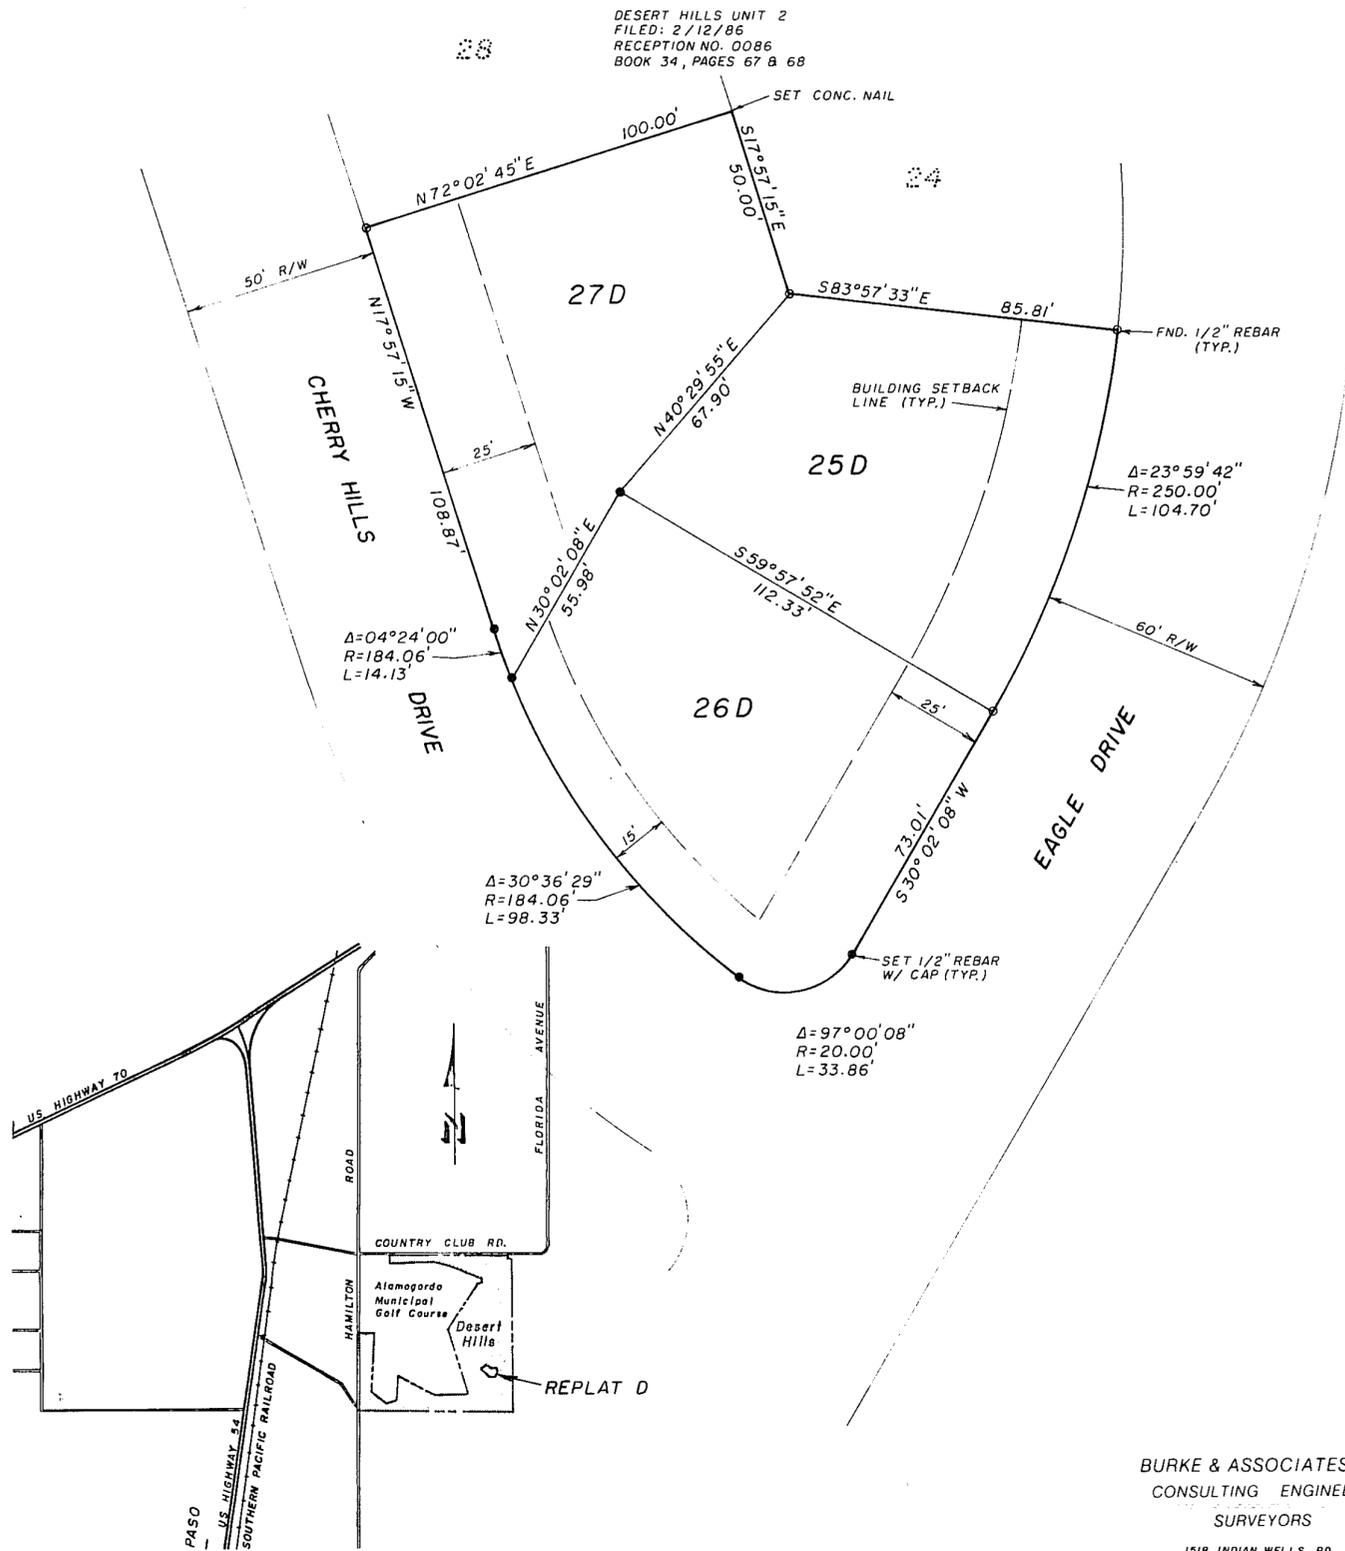

**DEDICATION**

STATE OF NEW MEXICO )  
 ) SS  
 COUNTY OF OTERO )

KNOW ALL MEN BY THESE PRESENTS THAT GREGG GRIFFIN AND TANA GRIFFIN, HIS WIFE, AND DESERT HILLS, INC. ARE THE OWNERS AND PROPRIETORS OF LOTS 25, 26 AND 27, DESERT HILLS, UNIT 2, ALAMOGORDO, OTERO COUNTY, NEW MEXICO. SAID OWNERS DO HEREBY CAUSE SAID LOTS TO BE VACATED AND REPLATTED AS SHOWN HEREIN ON THIS PLAT.

IN WITNESS WHEREOF THE OWNERS HAVE SET THEIR HANDS AND SEAL ON THIS 18<sup>th</sup> DAY OF June, 1990.  
 \_\_\_\_\_  
 GREGG GRIFFIN  
 \_\_\_\_\_  
 TANA GRIFFIN

**ACKNOWLEDGEMENT**

STATE OF NEW MEXICO )  
 ) SS  
 COUNTY OF OTERO )

ON THIS 18<sup>th</sup> DAY OF June, 1990, BEFORE ME PERSONALLY APPEARED GREGG GRIFFIN AND TANA GRIFFIN, KNOWN TO ME TO BE THE PERSONS WHO EXECUTED THE FOREGOING INSTRUMENT, AND THEY ACKNOWLEDGED THAT THEY EXECUTED SAID INSTRUMENT AS THEIR FREE ACT AND DEED.

WITNESS MY HAND AND SEAL ON THIS DAY AND YEAR LAST WRITTEN ABOVE.

\_\_\_\_\_  
 BECKY SIMS, NOTARY PUBLIC

MY COMMISSION EXPIRES: 4-5-93

DESERT HILLS, INC. BY: Norman Lane  
 NORMAN LANE, PRESIDENT

**CORPORATE ACKNOWLEDGEMENT**

STATE OF NEW MEXICO )  
 ) SS  
 COUNTY OF OTERO )

ON THIS 18<sup>th</sup> DAY OF June, 1990, BEFORE ME PERSONALLY APPEARED NORMAN LANE, PRESIDENT, DESERT HILLS, INC., A NEW MEXICO CORPORATION, ON BEHALF OF SAID CORPORATION, KNOWN TO ME TO BE THE PERSON WHO EXECUTED THE FOREGOING INSTRUMENT, AND HE ACKNOWLEDGED THAT HE EXECUTED SAID INSTRUMENT AS HIS FREE ACT AND DEED.

WITNESS MY HAND AND SEAL ON THIS DAY AND YEAR LAST WRITTEN ABOVE.

\_\_\_\_\_  
 BECKY SIMS, NOTARY PUBLIC

MY COMMISSION EXPIRES: 4-5-93

**CERTIFICATE**

STATE OF NEW MEXICO )  
 ) SS  
 COUNTY OF OTERO )

I, KLAUD ZIMMERLE, HEREBY CERTIFY THAT I AM A REGISTERED LAND SURVEYOR OF THE STATE OF NEW MEXICO, THAT THIS PLAT WAS PREPARED FROM FIELD NOTES OF ACTUAL SURVEYS MADE BY ME OR UNDER MY DIRECTION AND THAT THIS SURVEY AND PLAT MEETS THE MINIMUM STANDARDS FOR SURVEYING IN NEW MEXICO AND THAT THE SAME IS TRUE AND CORRECT TO THE BEST OF MY KNOWLEDGE AND BELIEF.

\_\_\_\_\_  
 NEW MEXICO REGISTRATION NUMBER 8334

STATE OF NEW MEXICO )  
 ) SS  
 COUNTY OF OTERO )

RECORDED IN THE OFFICE OF THE COUNTY CLERK AND EX-OFFICIO RECORDER OF OTERO COUNTY, NEW MEXICO, AT 9:00 O'CLOCK, A.M., THIS 19 DAY OF June, 1990.

\_\_\_\_\_  
 COUNTY CLERK BY: Robyn M. Selig

RECEPTION NO. 4591 BOOK: 41 PAGE: 6

THIS PLAT PREPARED AND FILED PURSUANT TO SEC. 3-20-2, NMSA, 1978. THIS PLAT FILED WITH CITY OF ALAMOGORDO PLANNING AND ZONING COMMISSION AND WITH OTERO COUNTY ASSESSOR.

BURKE & ASSOCIATES, P.C.  
 CONSULTING ENGINEERS  
 SURVEYORS

1518 INDIAN WELLS RD.  
 ALAMOGORDO, NEW MEXICO  
 88105

LOCATION MAP