
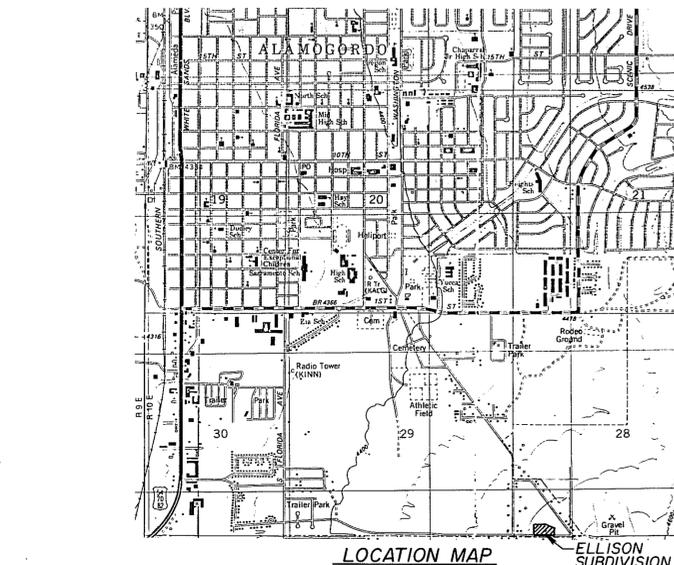
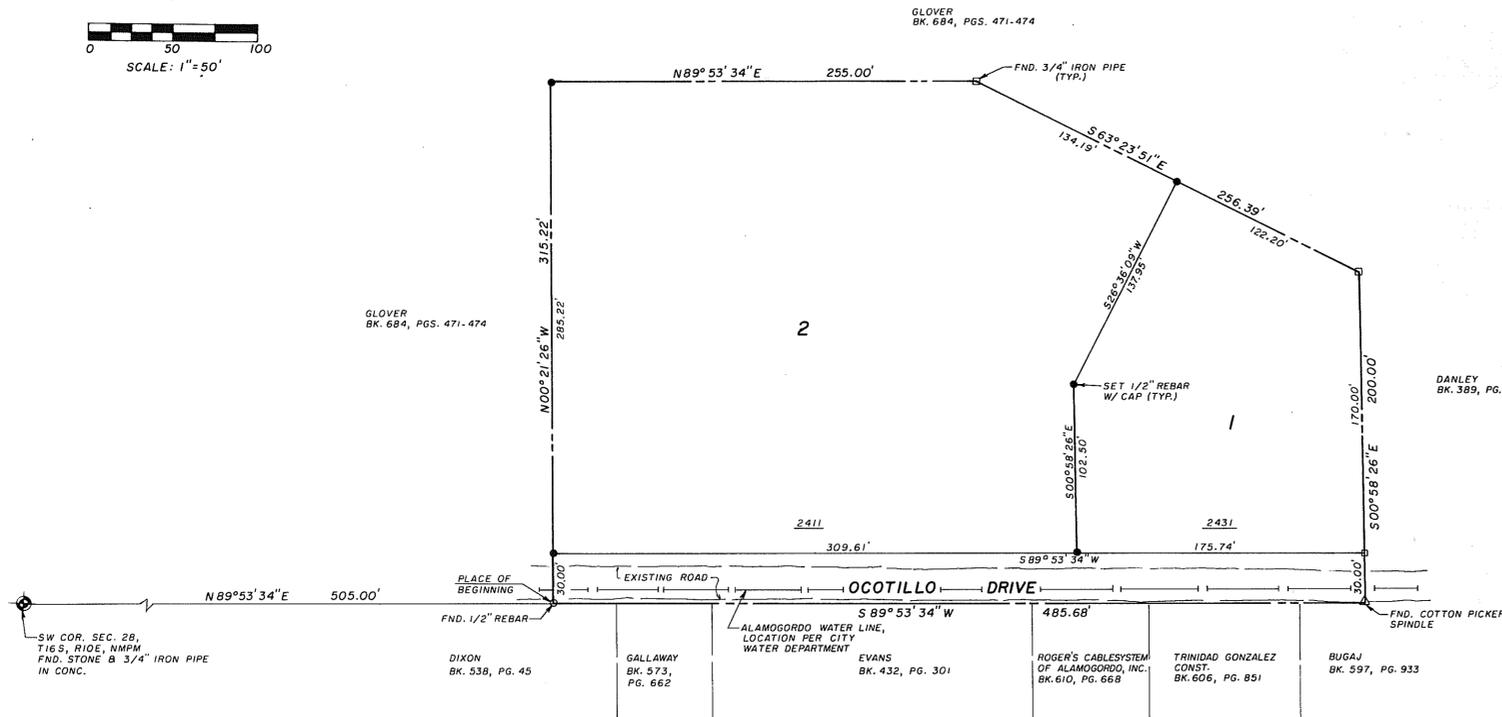


# ELLISON SUBDIVISION

## ALAMOGORDO, OTERO COUNTY, NEW MEXICO

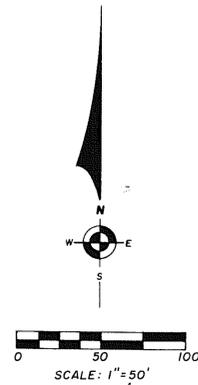

**NOTE**  
 BOOK AND PAGE NUMBERS REFERRED TO  
 ARE OF THE RECORDS OF OTERO COUNTY,  
 NEW MEXICO, OBTAINED FROM THE FILES  
 OF THE OTERO COUNTY ASSESSOR'S OFFICE.

**DEDICATION**

STATE OF NEW MEXICO )  
 )  
 COUNTY OF OTERO )

KNOW ALL MEN BY THESE PRESENTS THAT JOHNNY E. GLOVER AND DORIS G. GLOVER, HIS WIFE, ARE THE OWNERS AND PROPRIETORS OF THE FOLLOWING TRACT OF LAND LOCATED IN THE SW1/4 OF SECTION 28, T16S, R10E, NMPM, DESCRIBED BY METES AND BOUNDS AS FOLLOWS:

STARTING AT THE SOUTHWEST CORNER OF SAID SECTION 28 AND GOING N 89° 53' 34" E ALONG THE SOUTH LINE OF SAID SECTION 28 A DISTANCE OF 505.00 FEET TO THE PLACE OF BEGINNING OF THE TRACT OF LAND HEREIN DESCRIBED; THENCE N 00° 21' 26" W A DISTANCE OF 315.22 FEET; THENCE N 89° 53' 34" E A DISTANCE OF 255.00 FEET; THENCE S 63° 23' 51" E A DISTANCE OF 256.39 FEET; THENCE S 00° 58' 26" E A DISTANCE OF 200.00 FEET; THENCE S 89° 53' 34" W A DISTANCE OF 485.68 FEET TO THE SAID PLACE OF BEGINNING, AND CONTAINING 3.202 ACRES, MORE OR LESS.

SAID OWNERS DO HEREBY IN ACCORDANCE WITH THEIR FREE WILL AND DESIRE, CAUSE SAID UNPLATTED TRACT OF LAND TO BE SUBDIVIDED AND PLATTED, TO BE DESIGNATED AS "ELLISON SUBDIVISION", ALAMOGORDO, OTERO COUNTY, NEW MEXICO, AS SHOWN ON THE FOREGOING PLAT, AND IN RECORDING THIS PLAT DO CAUSE THE RIGHT-OF-WAY WITHIN THE BOUNDS OF THE ABOVE DESCRIBED TRACT OF LAND TO BE DEDICATED TO THE USE AND BENEFIT OF THE PUBLIC.

IN WITNESS WHEREOF SAID OWNERS HAVE SET THEIR HANDS AND SEAL ON THIS 22<sup>nd</sup> DAY OF June, 1990.

*Johnny E. Glover*      *Doris G. Glover*  
 JOHNNY E. GLOVER      DORIS G. GLOVER

**ACKNOWLEDGEMENT**

STATE OF NEW MEXICO )  
 )  
 COUNTY OF OTERO )

ON THIS 20 DAY OF July, 1990, BEFORE ME PERSONALLY APPEARED JOHNNY E. GLOVER AND DORIS G. GLOVER, HIS WIFE, KNOWN TO ME TO BE THE PERSONS WHO EXECUTED THE FOREGOING INSTRUMENT, AND ACKNOWLEDGED THAT THEY EXECUTED THE SAME AS THEIR FREE ACT AND DEED.

WITNESS MY HAND AND SEAL ON THIS DAY AND YEAR LAST WRITTEN ABOVE. Doris Kidd, NOTARY PUBLIC

MY COMMISSION EXPIRES: 12-28-93

**APPROVAL OF THE ALAMOGORDO PLANNING AND ZONING COMMISSION**

STATE OF NEW MEXICO )  
 )  
 COUNTY OF OTERO )

THIS PLAT OF "ELLISON SUBDIVISION" WAS APPROVED BY THE ALAMOGORDO PLANNING AND ZONING COMMISSION ON THE 6<sup>th</sup> DAY OF June, 1990.

Monroe A. Curtis, CHAIRMAN

**ACCEPTANCE OF THE ALAMOGORDO CITY COMMISSION**

STATE OF NEW MEXICO )  
 )  
 COUNTY OF OTERO )

THIS PLAT OF "ELLISON SUBDIVISION" WAS ON THIS 24<sup>th</sup> DAY OF June, 1990, SUBMITTED TO THE CITY COMMISSION OF THE CITY OF ALAMOGORDO, OTERO COUNTY, NEW MEXICO, AND WAS APPROVED BY A MAJORITY OF THE MEMBERS.

W. W. Winkler, MAYOR      ATTEST: by Terrell Pappas, Deputy, CITY CLERK

**ACCEPTANCE OF RIGHT-OF-WAY**

THE DEDICATION OF THE RIGHT-OF-WAY SHOWN HEREON IS ACCEPTED BY THE CITY OF ALAMOGORDO THIS 24<sup>th</sup> DAY OF June, 1990.

W. W. Winkler, MAYOR      ATTEST: by Terrell Pappas, Deputy, CITY CLERK

**AFFIDAVIT**

STATE OF NEW MEXICO )  
 )  
 COUNTY OF OTERO )

THIS SUBDIVISION DOES LIE WITHIN THE PLANNING OR PLATTING JURISDICTION OF THE CITY OF ALAMOGORDO, NEW MEXICO.

Klad Zimmerle, SURVEYOR  
 KLAD ZIMMERLE

SUBSCRIBED AND SWORN TO BEFORE ME THIS 16<sup>th</sup> DAY OF July, 1990.

Becky Sims, NOTARY PUBLIC

MY COMMISSION EXPIRES: 4-5-93

**SURVEYOR'S CERTIFICATE**

STATE OF NEW MEXICO )  
 )  
 COUNTY OF OTERO )

I, KLAD ZIMMERLE, HEREBY CERTIFY THAT I AM A REGISTERED LAND SURVEYOR OF THE STATE OF NEW MEXICO, THAT THIS PLAT WAS PREPARED FROM FIELD NOTES OF ACTUAL SURVEYS MADE BY ME OR UNDER MY DIRECTION AND THAT THIS SURVEY AND PLAT MEETS THE MINIMUM STANDARDS FOR SURVEYING IN NEW MEXICO AND THAT THE SAME IS TRUE AND CORRECT TO THE BEST OF MY KNOWLEDGE AND BELIEF.

Klad Zimmerle  
 NEW MEXICO REGISTRATION NO. 8334

STATE OF NEW MEXICO )  
 )  
 COUNTY OF OTERO )

RECORDED IN THIS OFFICE OF THE COUNTY CLERK AND EX-OFFICIO RECORDER OF OTERO COUNTY, NEW MEXICO AT 1:20 O'CLOCK, P.M., THIS 16 DAY OF July, 1990.

Dianne Johnson, COUNTY CLERK      BY: Mary D. Dunham

RECEPTION NO. 5341      BOOK 41      PAGE 17-18

**BURKE & ASSOCIATES, P.C.**  
 CONSULTING ENGINEERS  
 SURVEYORS  
 1518 INDIAN WELLS ROAD  
 ALAMOGORDO, NEW MEXICO  
 88514

ELLISON SUBDIVISION  
 BK 41 PG 17-18