
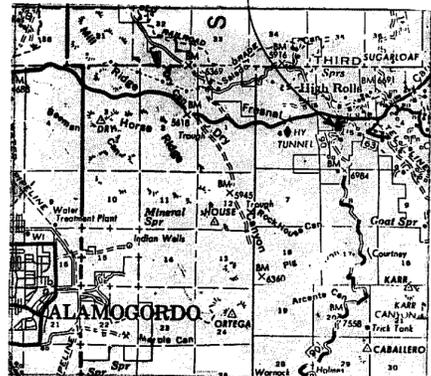


**CERTIFICATE OF SURVEY**  
**REPLAT A**  
**INDIAN LODGE MOUNTAIN SUBDIVISION**  
**OTERO COUNTY, NEW MEXICO**

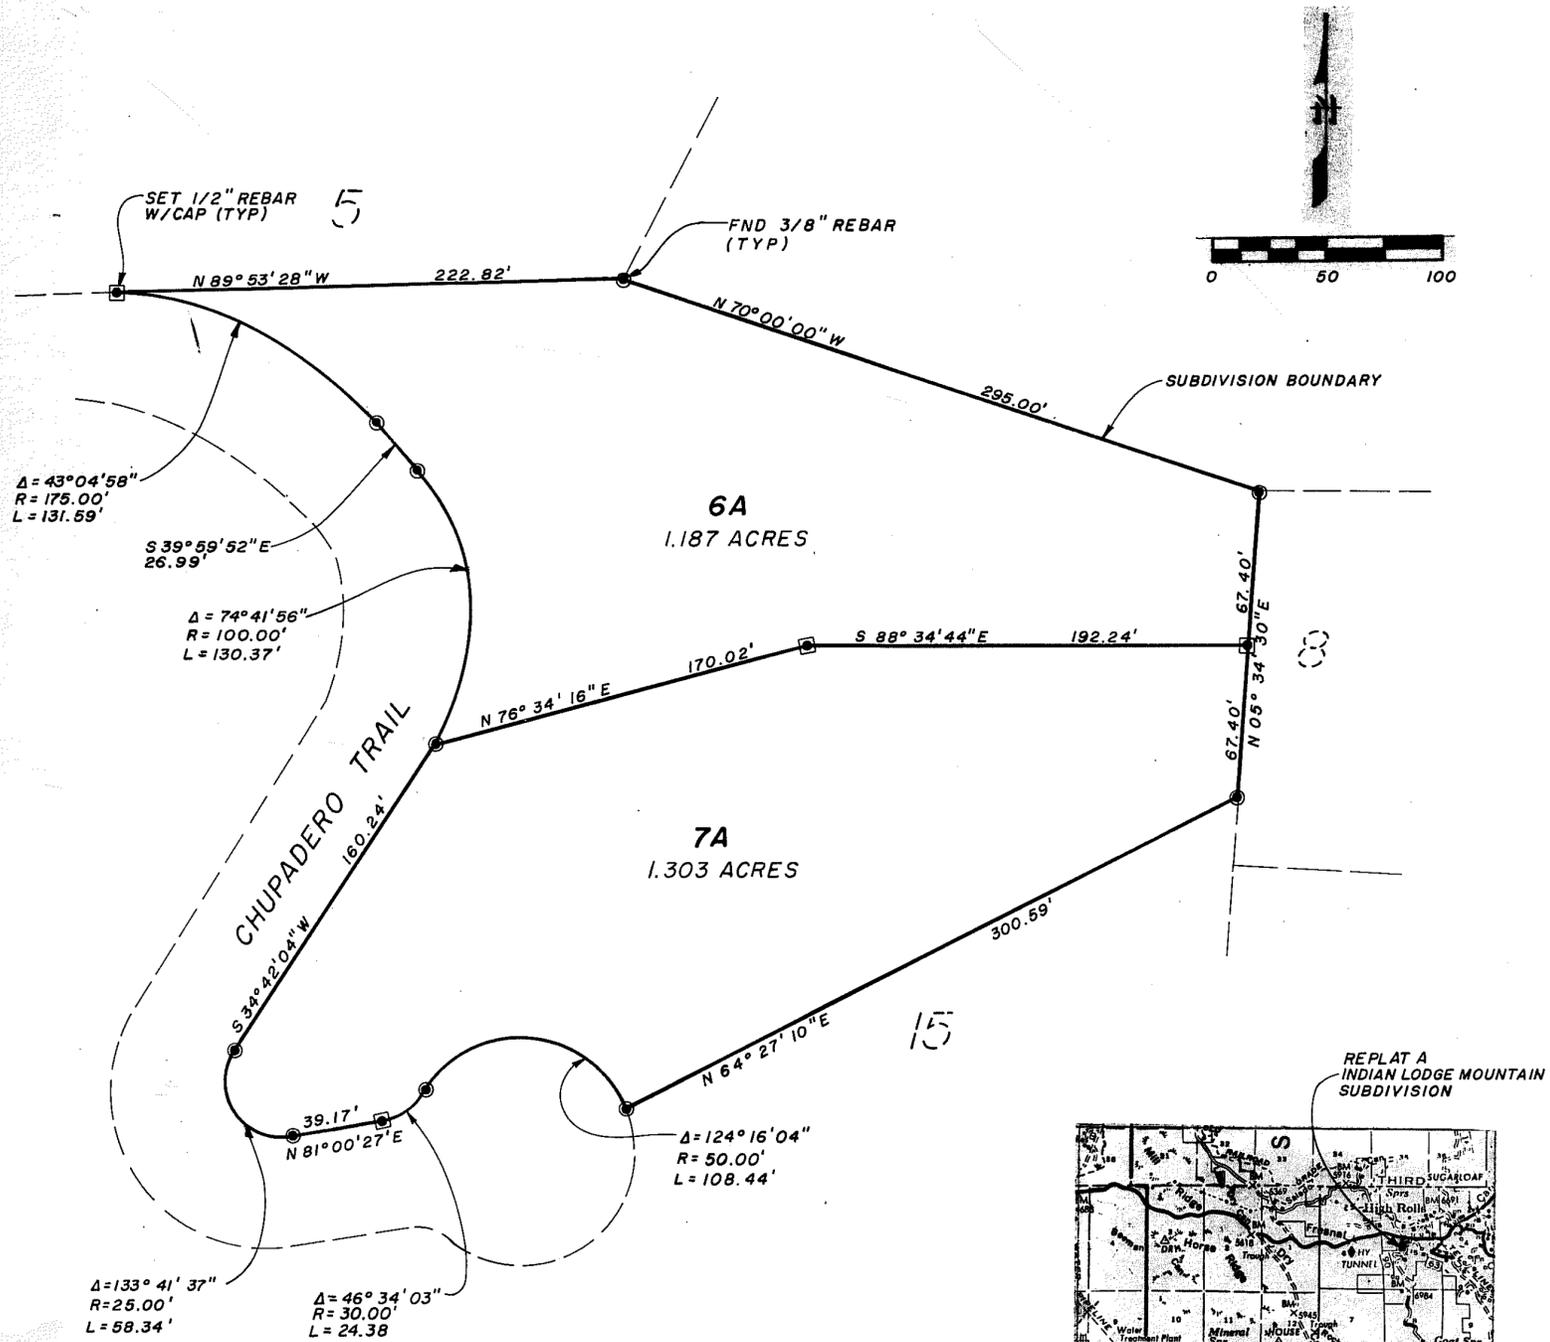

**LOCATION MAP**

**DEDICATION**

STATE OF NEW MEXICO )  
 )SS  
 COUNTY OF OTERO )

KNOW ALL MEN BY THESE PRESENTS THAT INDIAN LODGE MOUNTAIN, A LIMITED PARTNERSHIP, IS THE OWNER AND PROPRIETOR OF LOTS 6 AND 7, INDIAN LODGE MOUNTAIN SUBDIVISION, OTERO COUNTY, NEW MEXICO. SAID OWNER DOES HEREBY CAUSE SAID LOTS TO BE VACATED AND REPLATTED AS SHOWN HEREIN ON THIS PLAT.

IN WITNESS WHEREOF THE OWNER HAS SET HIS HAND AND SEAL ON THIS 25<sup>th</sup> DAY OF March, 1991.

INDIAN LODGE MOUNTAIN, A LIMITED PARTNERSHIP

BY: C. Michael Shyne  
 C. MICHAEL SHYNE, GENERAL PARTNER

**ACKNOWLEDGEMENT**

THE FOREGOING INSTRUMENT WAS ACKNOWLEDGED BEFORE ME THIS 25<sup>th</sup> DAY OF March, 1991, BY C. MICHAEL SHYNE.

Bobby Jones, NOTARY PUBLIC  
 MY COMMISSION EXPIRES: 4-5-93

**CERTIFICATE**

THIS IS TO CERTIFY THAT I AM A REGISTERED LAND SURVEYOR OF THE STATE OF NEW MEXICO, THAT THIS REPLAT WAS PREPARED FROM FIELD NOTES OF ACTUAL SURVEYS MADE BY ME OR UNDER MY DIRECTION AND THE DATA SHOWN ON THE SUBDIVISION PLAT OF INDIAN LODGE MOUNTAIN SUBDIVISION, OTERO COUNTY, NEW MEXICO, FILED JULY 15, 1981, OF THE RECORDS OF OTERO COUNTY, NEW MEXICO AND THAT THIS SURVEY AND PLAT MEETS THE MINIMUM STANDARDS FOR SURVEYING IN NEW MEXICO AND THAT THE SAME IS TRUE AND CORRECT TO THE BEST OF MY KNOWLEDGE AND BELIEF.

Klad Zimmler  
 NEW MEXICO REGISTRATION NO. 8334

STATE OF NEW MEXICO )  
 )SS  
 COUNTY OF OTERO )


RECORDED IN THE OFFICE OF THE COUNTY CLERK AND EX-OFFICIO RECORDER OF OTERO COUNTY, NEW MEXICO, AT 8:25 O'CLOCK, A.M., THIS 28<sup>th</sup> DAY OF March, 1991.

BY: Chelanna J. Duran, COUNTY CLERK

BY: Denise Guerra

RECEPTION NO. 2105 BOOK: 42 PAGE: 6

THIS PLAT PREPARED AND FILED PURSUANT TO SEC. 13B, ORDINANCE 87-1 OTERO COUNTY SUBDIVISION REGULATIONS. THIS PLAT FILED WITH OTERO COUNTY CLERK AND WITH THE OTERO COUNTY ASSESSOR.

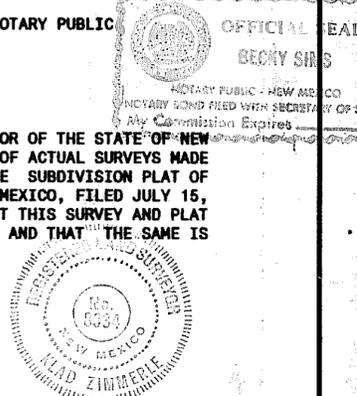

<b>BURKE &amp; ASSOCIATES, P.C.</b> CONSULTING ENGINEERS SURVEYORS 1909 CUBA AVE, SUITE 5 ALAMOGORDO, NEW MEXICO	SCALE: 1" = 80'
	DATE: 3/14/91
	DRAWN BY: LAM
	CHECKED BY: KZ
	JOB NO: 91087

NATIONAL NO. 1859L-18X24