


# REPLAT B BLOCK 15 AND 16 AIRPORT BLOCKS

## ALAMOGORDO, OTERO COUNTY, NEW MEXICO

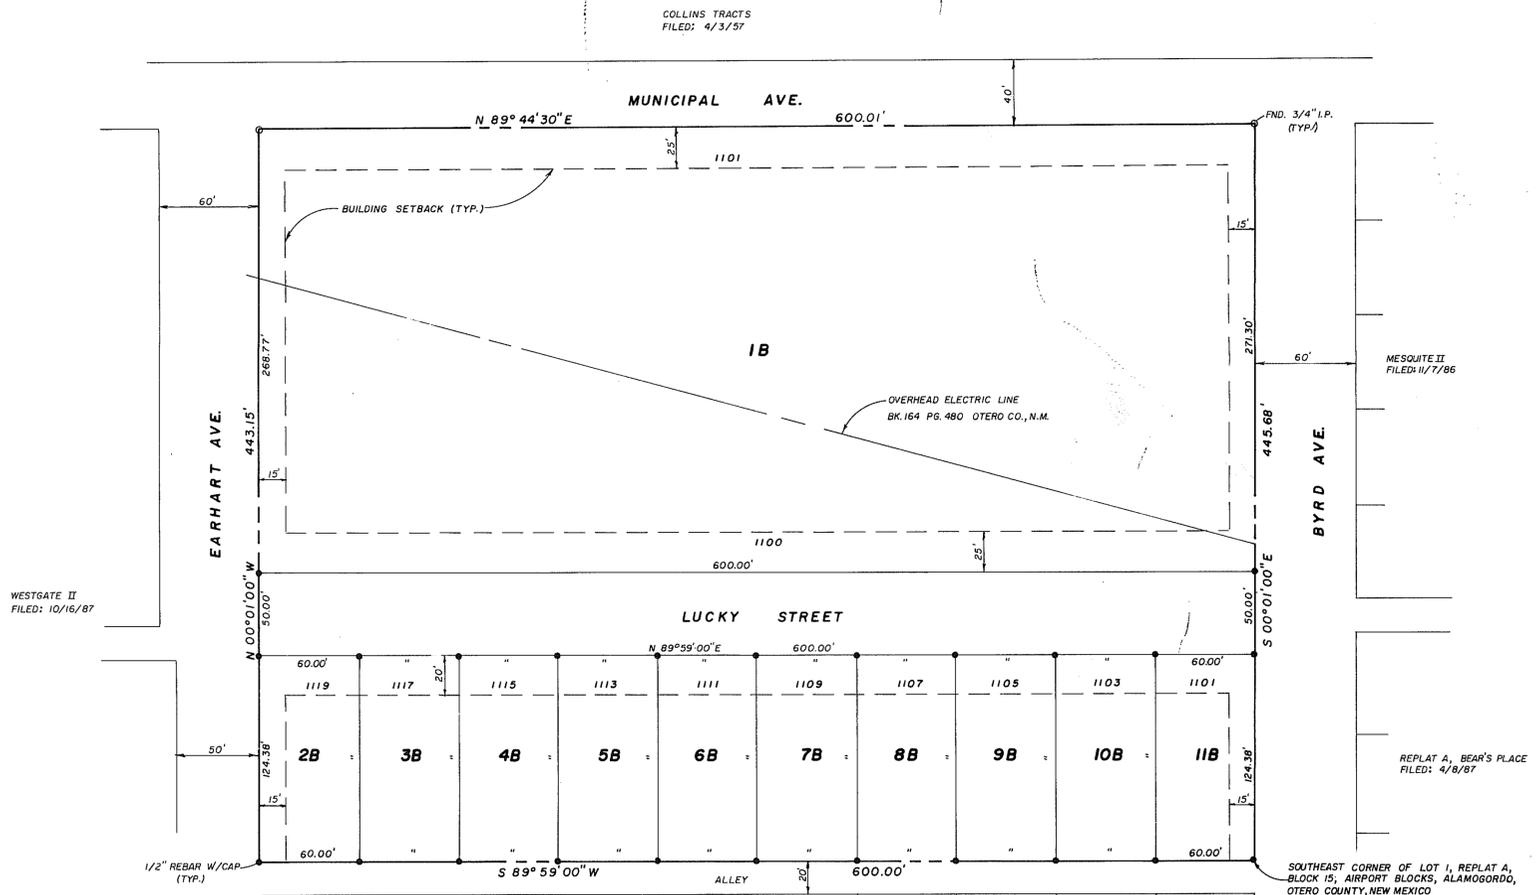

**DEDICATION**

STATE OF NEW MEXICO )  
 ) SS  
 COUNTY OF OTERO )

KNOW ALL MEN BY THESE PRESENTS THAT BOLIN ASSOCIATES, INC. IS THE OWNER AND PROPRIETOR OF LOT 1, REPLAT A, BLOCK 15 AND BLOCK 16, AIRPORT BLOCKS, ALAMOGORDO, OTERO COUNTY, NEW MEXICO, DESCRIBED BY METES AND BOUNDS AS FOLLOWS:

BEGINNING AT THE SOUTHEAST CORNER OF SAID LOT 1, REPLAT A, BLOCK 15 AND GOING S 89° 59' W ALONG THE SOUTH LINE OF SAID LOT 1, REPLAT A, BLOCK 15 A DISTANCE OF 600.00 FEET; THENCE N 00° 01' W A DISTANCE OF 443.15 FEET; THENCE N 89° 44' 30" E A DISTANCE OF 600.00 FEET; THENCE S 00° 01' E A DISTANCE OF 445.68 FEET TO THE SAID PLACE OF BEGINNING, AND CONTAINING 6.122 ACRES, MORE OR LESS.

SAID OWNER DOES HEREBY IN ACCORDANCE WITH HIS FREE WILL AND DESIRE, CAUSE SAID PLATTED TRACT OF LAND TO BE RESUBDIVIDED AND PLATTED, TO BE DESIGNATED AS "REPLAT B, BLOCK 15 AND 16, AIRPORT BLOCKS", ALAMOGORDO, OTERO COUNTY, NEW MEXICO, AS SHOWN ON THE FOREGOING PLAT, AND IN RECORDING THIS PLAT DOES CAUSE BLOCK 16, AS SHOWN ON THE PLAT OF "AIRPORT BLOCKS", ALAMOGORDO, OTERO COUNTY, NEW MEXICO, AS RECORDED IN THE OFFICE OF THE OTERO COUNTY CLERK, ON APRIL 16, 1959, RECEPTION NO. 19760, BOOK 2, PAGE 1, AND LOT 1, REPLAT A, BLOCK 15, AIRPORT BLOCKS, ALAMOGORDO, OTERO COUNTY, NEW MEXICO, AS RECORDED IN THE OFFICE OF THE OTERO COUNTY CLERK, ON JULY 16, 1990, RECEPTION NO. 5343, BOOK 41, PAGES 19-20, TO BE VACATED.

IN WITNESS WHEREOF SAID OWNER HAS SET HIS HAND AND SEAL ON THIS 25<sup>th</sup> DAY OF March, 1991.

BOLIN ASSOCIATES, INC. BY: Glynn Bolin  
 GLYNN BOLIN, PRESIDENT

**CORPORATE ACKNOWLEDGEMENT**

STATE OF NEW MEXICO )  
 ) SS  
 COUNTY OF OTERO )

ON THIS 25<sup>th</sup> DAY OF March, 1991, BEFORE ME PERSONALLY APPEARED GLYNN BOLIN, PRESIDENT, BOLIN ASSOCIATES, INC., A NEW MEXICO CORPORATION, ON BEHALF OF SAID CORPORATION, KNOWN TO ME TO BE THE PERSON WHO EXECUTED THE FOREGOING INSTRUMENT, AND HE ACKNOWLEDGED THAT HE EXECUTED SAID INSTRUMENT AS HIS FREE ACT AND DEED.

WITNESS MY HAND AND SEAL ON THIS DAY AND YEAR LAST WRITTEN ABOVE. Betsy Ferris, NOTARY PUBLIC

MY COMMISSION EXPIRES: 4-5-93

**APPROVAL OF THE ALAMOGORDO PLANNING AND ZONING COMMISSION**

STATE OF NEW MEXICO )  
 ) SS  
 COUNTY OF OTERO )

THIS PLAT OF "REPLAT B, BLOCK 15 AND 16, AIRPORT BLOCKS" WAS APPROVED BY THE ALAMOGORDO PLANNING AND ZONING COMMISSION ON THIS 2nd DAY OF January, 1991.

Wanna Cole Jr., CHAIRMAN

**ACCEPTANCE OF THE ALAMOGORDO CITY COMMISSION**

STATE OF NEW MEXICO )  
 ) SS  
 COUNTY OF OTERO )

THIS PLAT OF "REPLAT B, BLOCK 15 AND 16, AIRPORT BLOCKS" WAS ON THIS 26<sup>th</sup> DAY OF March, 1991, SUBMITTED TO THE CITY COMMISSION OF THE CITY OF ALAMOGORDO, OTERO COUNTY, NEW MEXICO, AND WAS APPROVED BY A MAJORITY OF THE MEMBERS.

Shirley, MAYOR ATTEST: Agui Fah, CITY CLERK

**ACCEPTANCE OF STREETS**

THE DEDICATION OF THE STREET RIGHT-OF-WAY SHOWN HEREON IS ACCEPTED BY THE CITY OF ALAMOGORDO THIS 26<sup>th</sup> DAY OF March, 1991.

Shirley, MAYOR ATTEST: Agui Fah, CITY CLERK

**AFFIDAVIT**

STATE OF NEW MEXICO )  
 ) SS  
 COUNTY OF OTERO )

THIS SUBDIVISION DOES LIE WITHIN THE PLANNING OR PLATTING JURISDICTION OF THE CITY OF ALAMOGORDO, NEW MEXICO.

Klad Zimmerle, SURVEYOR

SUBSCRIBED AND SWORN TO BEFORE ME THIS 28<sup>th</sup> DAY OF March, 1991.

Betsy Ferris, NOTARY PUBLIC

MY COMMISSION EXPIRES: 4-5-93

**SURVEYOR'S CERTIFICATE**

I, KLAD ZIMMERLE, HEREBY CERTIFY THAT I AM A REGISTERED LAND SURVEYOR OF THE STATE OF NEW MEXICO, THAT THIS PLAT WAS PREPARED FROM FIELD NOTES OF ACTUAL SURVEYS MADE BY ME OR UNDER MY DIRECTION AND THAT THIS SURVEY AND PLAT MEETS THE MINIMUM STANDARDS FOR SURVEYING IN NEW MEXICO AND THAT THE SAME IS TRUE AND CORRECT TO THE BEST OF MY KNOWLEDGE AND BELIEF.

Klad Zimmerle  
 NEW MEXICO REGISTRATION NO. 8334

STATE OF NEW MEXICO )  
 ) SS  
 COUNTY OF OTERO )

RECORDED IN THIS OFFICE OF THE COUNTY CLERK AND EX-OFFICIO RECORDER OF OTERO COUNTY, NEW MEXICO, AT 8:45 O'CLOCK, A.M., THIS 5th DAY OF April, 1991.

Bluanna J. Duran COUNTY CLERK BY: Bluanna J. Duran

RECEPTION NO. 2385 BOOK: 42 PAGE: 15-16

**BURKE & ASSOCIATES, P.C.**  
 CONSULTING ENGINEERS  
 SURVEYORS  
 1909 CUBA AVE. SUITE 5  
 ALAMOGORDO, NEW MEXICO

AIRPORT BLOCKS 15 & 16 REPLAT B  
 BK 42 PG 15 - 16