


REPLAT B

BLOCK 3, AIRPORT BLOCKS

ALAMOGORDO, OTERO COUNTY, NEW MEXICO


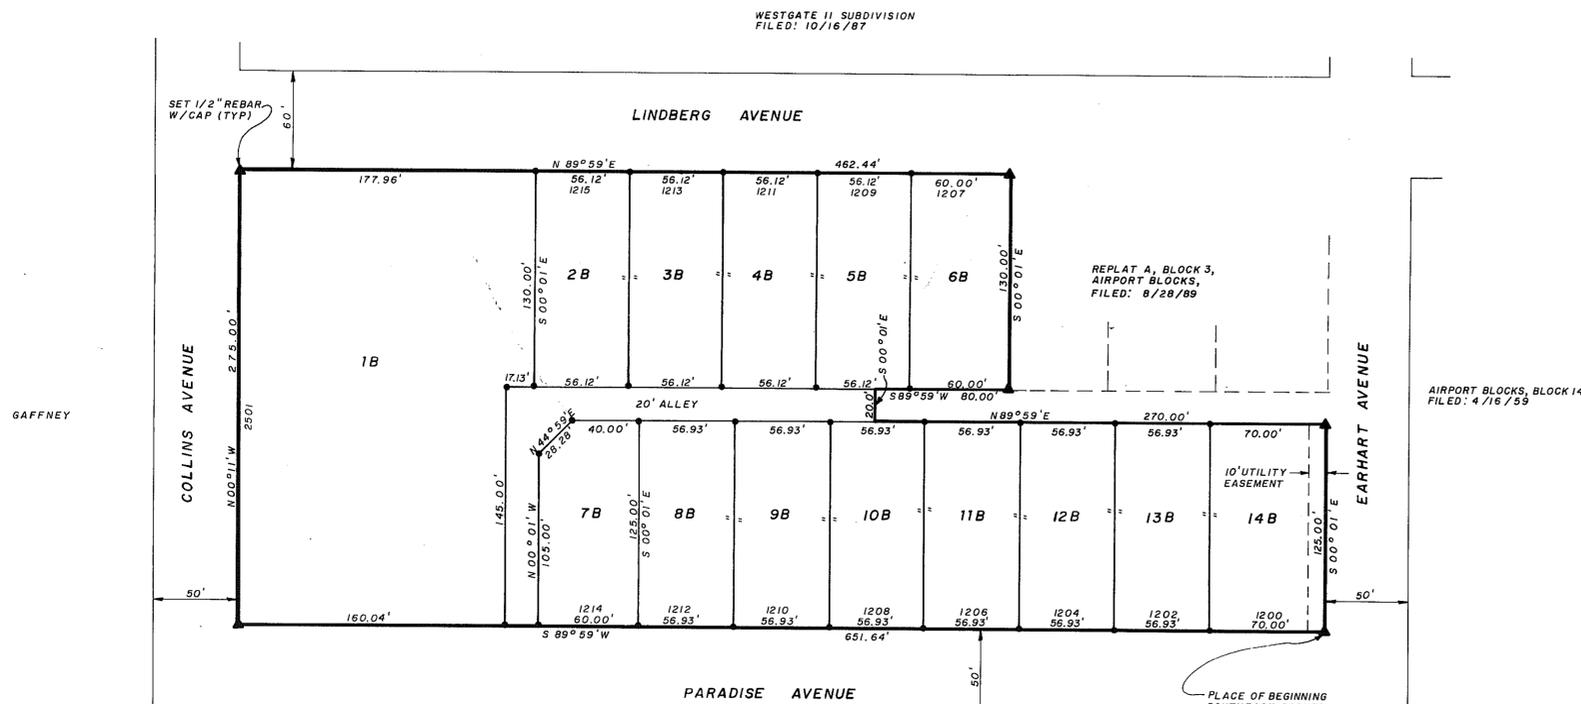


NOTE:
EXTERIOR CORNERS ARE 1/2 INCH REBAR WITH CAP. INTERIOR CORNERS WILL BE MONUMENTED WITHIN 12 MONTHS FROM THE RECORDING DATE OF THIS PLAT.

PLACE OF BEGINNING
SOUTHEAST CORNER
LOT 1, REPLAT A, BLOCK 3,
AIRPORT BLOCKS,
ALAMOGORDO, OTERO,
COUNTY, NEW MEXICO



SCALE: 1"=50'

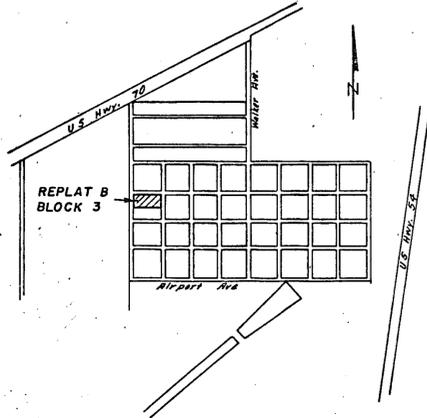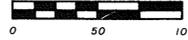

DEDICATION

STATE OF NEW MEXICO)
COUNTY OF OTERO)

KNOW ALL MEN BY THESE PRESENTS THAT BOLIN ASSOCIATES, INC. IS THE OWNER AND PROPRIETOR OF LOTS 1 AND 2, REPLAT A, BLOCK 3, AIRPORT BLOCKS, ALAMOGORDO, OTERO COUNTY, NEW MEXICO, DESCRIBED BY METES AND BOUNDS AS FOLLOWS:

BEGINNING AT THE SOUTHEAST CORNER OF SAID LOT 1 AND GOING S 89° 59' W ALONG THE SOUTH LINE OF SAID LOT 1 A DISTANCE OF 651.64 FEET; THENCE N 00° 11' W A DISTANCE OF 275.00 FEET; THENCE N 89° 59' E A DISTANCE OF 462.44 FEET; THENCE S 00° 01' E A DISTANCE OF 130.00 FEET; THENCE S 89° 59' W A DISTANCE OF 80.00 FEET; THENCE S 00° 01' E A DISTANCE OF 20.00 FEET; THENCE N 89° 59' E A DISTANCE OF 270.00 FEET; THENCE S 00° 01' E A DISTANCE OF 125.00 FEET TO THE SAID PLACE OF BEGINNING, AND CONTAINING 3.425 ACRES, MORE OR LESS.

SAID OWNER DOES HEREBY IN ACCORDANCE WITH HIS FREE WILL AND DESIRE, CAUSE SAID PLATTED TRACT OF LAND TO BE RESUBDIVIDED AND PLATTED, TO BE DESIGNATED AS "REPLAT B, BLOCK 3, AIRPORT BLOCKS", ALAMOGORDO, OTERO COUNTY, NEW MEXICO, AS SHOWN ON THE FOREGOING PLAT, AND IN RECORDING THIS PLAT DOES CAUSE LOTS 1 AND 2, AS SHOWN ON THE PLAT OF REPLAT A, BLOCK 3, AIRPORT BLOCKS, ALAMOGORDO, OTERO COUNTY, NEW MEXICO, AS RECORDED IN THE OFFICE OF THE OTERO COUNTY CLERK ON AUGUST 28, 1989, RECEPTION NO. 7232, BOOK 39, PAGES 66-67, TO BE VACATED.

IN WITNESS WHEREOF SAID OWNER HAS SET HIS HAND AND SEAL ON THIS 8th DAY OF July, 1991.

BOLIN ASSOCIATES, INC. BY: Glynn Bolin
GLYNN BOLIN, PRESIDENT

CORPORATE ACKNOWLEDGEMENT

STATE OF NEW MEXICO)
COUNTY OF OTERO)

ON THIS 8th DAY OF July, 1991, BEFORE ME PERSONALLY APPEARED GLYNN BOLIN, PRESIDENT, BOLIN ASSOCIATES, INC., A NEW MEXICO CORPORATION, ON BEHALF OF SAID CORPORATION, KNOWN TO ME TO BE THE PERSON WHO EXECUTED THE FOREGOING INSTRUMENT, AND HE ACKNOWLEDGED THAT HE EXECUTED SAID INSTRUMENT AS HIS FREE ACT AND DEED.

WITNESS MY HAND AND SEAL ON THIS DAY AND YEAR LAST WRITTEN ABOVE. Betsy Sims, NOTARY PUBLIC

MY COMMISSION EXPIRES: 4-5-93

APPROVAL OF THE ALAMOGORDO PLANNING AND ZONING COMMISSION

STATE OF NEW MEXICO)
COUNTY OF OTERO)

THIS PLAT OF "REPLAT B, BLOCK 3, AIRPORT BLOCKS" WAS APPROVED BY THE ALAMOGORDO PLANNING AND ZONING COMMISSION ON THIS 5th DAY OF June, 1991.

Warner Coleman Jr., CHAIRMAN

ACCEPTANCE OF THE ALAMOGORDO CITY COMMISSION

STATE OF NEW MEXICO)
COUNTY OF OTERO)

THIS PLAT OF "REPLAT B, BLOCK 3, AIRPORT BLOCKS" WAS ON THIS 25th DAY OF June, 1991, SUBMITTED TO THE CITY COMMISSION OF THE CITY OF ALAMOGORDO, OTERO COUNTY, NEW MEXICO, AND WAS APPROVED BY A MAJORITY OF THE MEMBERS.

[Signature], MAYOR ATTEST: [Signature], CITY CLERK

ACCEPTANCE OF ALLEY

THE DEDICATION OF THE ALLEY SHOWN HEREON IS ACCEPTED BY THE CITY OF ALAMOGORDO THIS 25th DAY OF June, 1991.

[Signature], MAYOR ATTEST: [Signature], CITY CLERK

AFFIDAVIT

STATE OF NEW MEXICO)
COUNTY OF OTERO)

THIS SUBDIVISION DOES LIE WITHIN THE PLANNING OR PLATTING JURISDICTION OF THE CITY OF ALAMOGORDO, NEW MEXICO.

[Signature], SURVEYOR

SUBSCRIBED AND SWORN TO BEFORE ME THIS 10th DAY OF July, 1991.

[Signature], NOTARY PUBLIC

MY COMMISSION EXPIRES: 4-5-93

SURVEYOR'S CERTIFICATE

I, KLAB ZIMMERLE, HEREBY CERTIFY THAT I AM A REGISTERED LAND SURVEYOR OF THE STATE OF NEW MEXICO, THAT THIS PLAT WAS PREPARED FROM FIELD NOTES OF ACTUAL SURVEYS MADE BY ME OR UNDER MY DIRECTION AND THAT THIS SURVEY AND PLAT MEETS THE MINIMUM STANDARDS FOR SURVEYING IN NEW MEXICO AND THAT THE SAME IS TRUE AND CORRECT TO THE BEST OF MY KNOWLEDGE AND BELIEF.

[Signature]
NEW MEXICO REGISTRATION NO. 8334

STATE OF NEW MEXICO)
COUNTY OF OTERO)

RECORDED IN THIS OFFICE OF THE COUNTY CLERK AND EX-OFFICIO RECORDER OF OTERO COUNTY, NEW MEXICO, AT 3:15 O'CLOCK, P.M., THIS 24 DAY OF July, 1991.

Dianna J. Duval COUNTY CLERK BY: Lynnn Estrada

RECEPTION NO. 5793 BOOK: 42 PAGE: 35-36

BURKE & ASSOCIATES, P.C.
CONSULTING ENGINEERS
SURVEYORS
1909 CUBA AVENUE, SUITE 5
ALAMOGORDO, NEW MEXICO
81144

AIRPORT BLOCK 3 REPLAT B
BK 42 PG 35-36