


REPLAT D

BLOCK 15 AND 16 AIRPORT BLOCKS

ALAMOGORDO, OTERO COUNTY, NEW MEXICO




COLLINS TRACTS
FILED 4/3/57

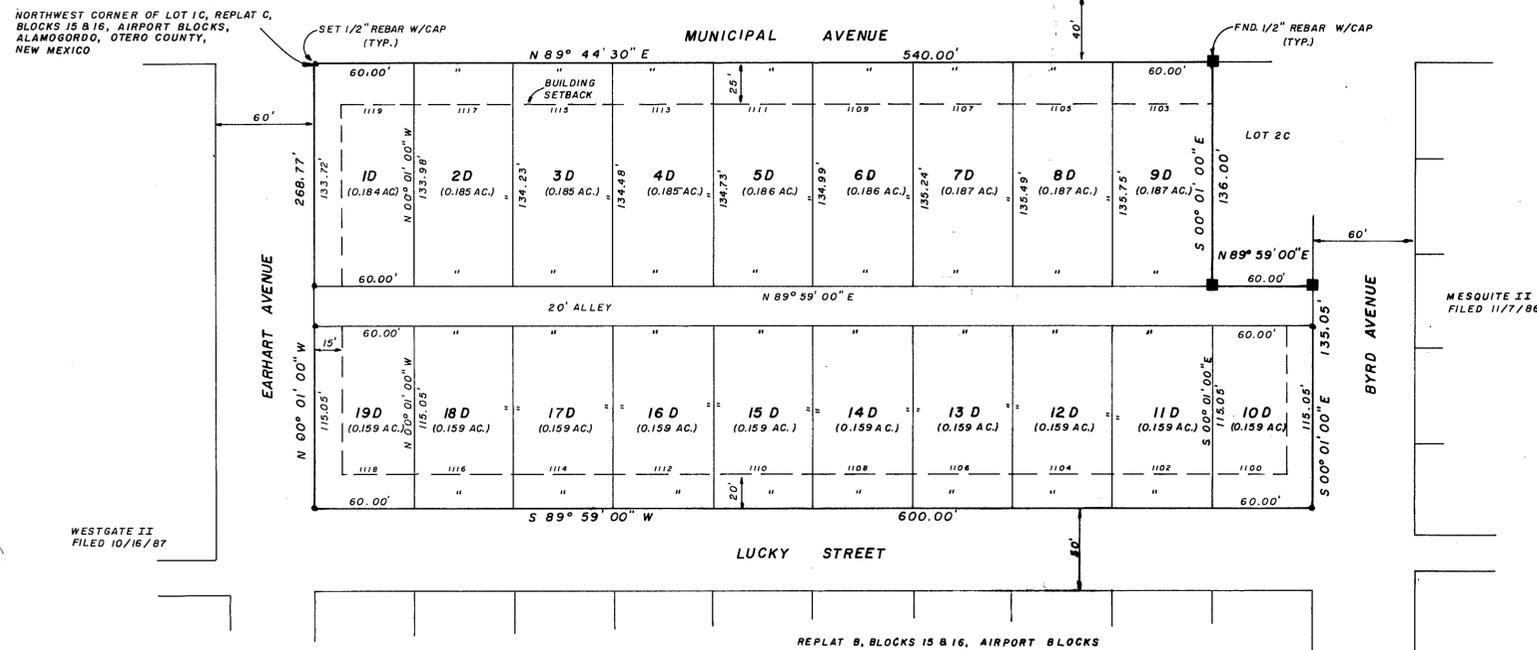

WESTGATE II
FILED 10/16/87

REPLAT A, BEAR'S PLACE
FILED 4/8/87

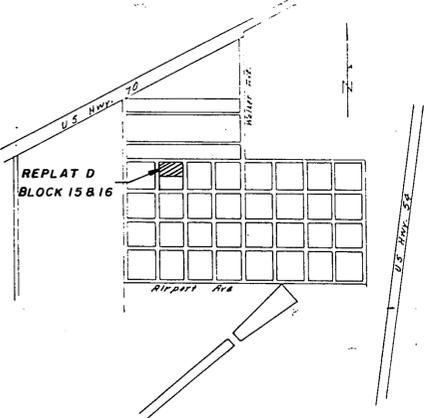

LOCATION MAP

NOTE:
EXTERIOR CORNERS ARE 1/2 INCH REBAR WITH CAP.
INTERIOR CORNERS WILL BE MONUMENTED WITHIN 12 MONTHS FROM THE RECORDING DATE OF THIS PLAT.

DEDICATION

STATE OF NEW MEXICO)
COUNTY OF OTERO)

KNOW ALL MEN BY THESE PRESENTS THAT BOLIN ASSOCIATES, INC. IS THE OWNER AND PROPRIETOR OF LOT 1C, REPLAT C, BLOCK 15 AND BLOCK 16, AIRPORT BLOCKS, ALAMOGORDO, OTERO COUNTY, NEW MEXICO, DESCRIBED BY METES AND BOUNDS AS FOLLOWS:

BEGINNING AT THE NORTHWEST CORNER OF SAID LOT 1C AND GOING N 89° 44' 30" E ALONG THE NORTH LINE OF SAID LOT 1C A DISTANCE OF 540.00 FEET; THENCE S 00° 01' 00" E A DISTANCE OF 135.00 FEET; THENCE N 89° 59' 00" E A DISTANCE OF 60.00 FEET; THENCE S 00° 01' 00" E A DISTANCE OF 135.05 FEET; THENCE N 89° 59' 00" W A DISTANCE OF 600.00 FEET; THENCE N 00° 01' 00" W A DISTANCE OF 268.77 FEET TO THE SAID PLACE OF BEGINNING, AND CONTAINING 3.532 ACRES, MORE OR LESS.

SAID OWNER DOES HEREBY IN ACCORDANCE WITH HIS FREE WILL AND DESIRE, CAUSE SAID PLATTED TRACT OF LAND TO BE RESUBDIVIDED AND PLATTED, TO BE DESIGNATED AS "REPLAT D, BLOCK 15 AND 16, AIRPORT BLOCKS", ALAMOGORDO, OTERO COUNTY, NEW MEXICO, AS SHOWN ON THE FOREGOING PLAT, AND IN RECORDING THIS PLAT DOES CAUSE LOT 1C, AS SHOWN ON THE PLAT OF "REPLAT C, BLOCK 15 AND 16, AIRPORT BLOCKS", ALAMOGORDO, OTERO COUNTY, NEW MEXICO, AS RECORDED IN THE OFFICE OF THE OTERO COUNTY CLERK, ON APRIL 5, 1991, RECEPTION NO. 2386, BOOK 42, PAGES 15 AND 16, TO BE VACATED.

IN WITNESS WHEREOF SAID OWNER HAS SET HIS HAND AND SEAL ON THIS 29th DAY OF January, 1992.

BOLIN ASSOCIATES, INC. BY: Glynn Bolin
GLYNN BOLIN, PRESIDENT

CORPORATE ACKNOWLEDGEMENT

STATE OF NEW MEXICO)
COUNTY OF OTERO)

ON THIS 29th DAY OF January, 1992 BEFORE ME PERSONALLY APPEARED GLYNN BOLIN, PRESIDENT, BOLIN ASSOCIATES, INC., A NEW MEXICO CORPORATION, ON BEHALF OF SAID CORPORATION, KNOWN TO ME TO BE THE PERSON WHO EXECUTED THE FOREGOING INSTRUMENT, AND HE ACKNOWLEDGED THAT HE EXECUTED SAID INSTRUMENT AS HIS FREE ACT AND DEED.

WITNESS MY HAND AND SEAL ON THIS DAY AND YEAR LAST WRITTEN ABOVE. Barry Sims, NOTARY PUBLIC

MY COMMISSION EXPIRES: 4-5-93

APPROVAL OF THE ALAMOGORDO PLANNING AND ZONING COMMISSION

STATE OF NEW MEXICO)
COUNTY OF OTERO)

THIS PLAT OF "REPLAT D, BLOCK 15 AND 16, AIRPORT BLOCKS" WAS APPROVED BY THE ALAMOGORDO PLANNING AND ZONING COMMISSION ON THIS 29th DAY OF January, 1992.

Wanna Cole, CHAIRMAN

ACCEPTANCE OF THE ALAMOGORDO CITY COMMISSION

STATE OF NEW MEXICO)
COUNTY OF OTERO)

THIS PLAT OF "REPLAT D, BLOCK 15 AND 16, AIRPORT BLOCKS" WAS ON THIS 29th DAY OF January, 1992, SUBMITTED TO THE CITY COMMISSION OF THE CITY OF ALAMOGORDO, OTERO COUNTY, NEW MEXICO, AND WAS APPROVED BY A MAJORITY OF THE MEMBERS.

Shirley, MAYOR ATTEST: Angie Pal, CITY CLERK

ACCEPTANCE OF ALLEY

THE DEDICATION OF THE ALLEY SHOWN HEREON IS ACCEPTED BY THE CITY OF ALAMOGORDO THIS 29th DAY OF January, 1992.

Shirley, MAYOR ATTEST: Angie Pal, CITY CLERK

AFFIDAVIT

STATE OF NEW MEXICO)
COUNTY OF OTERO)

THIS SUBDIVISION DOES LIE WITHIN THE PLANNING OR PLATTING JURISDICTION OF THE CITY OF ALAMOGORDO, NEW MEXICO.

SUBSCRIBED AND SWORN TO BEFORE ME THIS 29th DAY OF January, 1992.

MY COMMISSION EXPIRES: 4-5-93

SURVEYOR'S CERTIFICATE

I, KLAD ZIMMERLE, HEREBY CERTIFY THAT I AM A REGISTERED LAND SURVEYOR OF THE STATE OF NEW MEXICO, THAT THIS PLAT WAS PREPARED FROM FIELD NOTES OF ACTUAL SURVEYS MADE BY ME OR UNDER MY DIRECTION AND THAT THIS SURVEY AND PLAT MEETS THE MINIMUM STANDARDS FOR SURVEYING IN NEW MEXICO AND THAT THE SAME IS TRUE AND CORRECT TO THE BEST OF MY KNOWLEDGE AND BELIEF.

Klad Zimmerle, SURVEYOR
NEW MEXICO REGISTRATION NO. 8334

STATE OF NEW MEXICO)
COUNTY OF OTERO)

RECORDED IN THIS OFFICE OF THE COUNTY CLERK AND EX-OFFICIO RECORDER OF OTERO COUNTY, NEW MEXICO, AT 11:00 O'CLOCK, A. M., THIS 4 DAY OF February, 1992.

Doranna J. Duron COUNTY CLERK BY: Glynn Estrada

RECEPTION NO. 936 BOOK: 42 PAGE: 68-69

BURKE & ASSOCIATES, P.C.
CONSULTING ENGINEERS
SURVEYORS
1909 CUBA AVENUE, SUITE 5
ALAMOGORDO, NEW MEXICO
31481

AIRPORT BLOCKS 15&16 REPLAT D
BK 42 PG 68-69