


CERTIFICATE OF SURVEY
REPLAT B
CANYON HILLS SUBDIVISION
OTERO COUNTY, NEW MEXICO

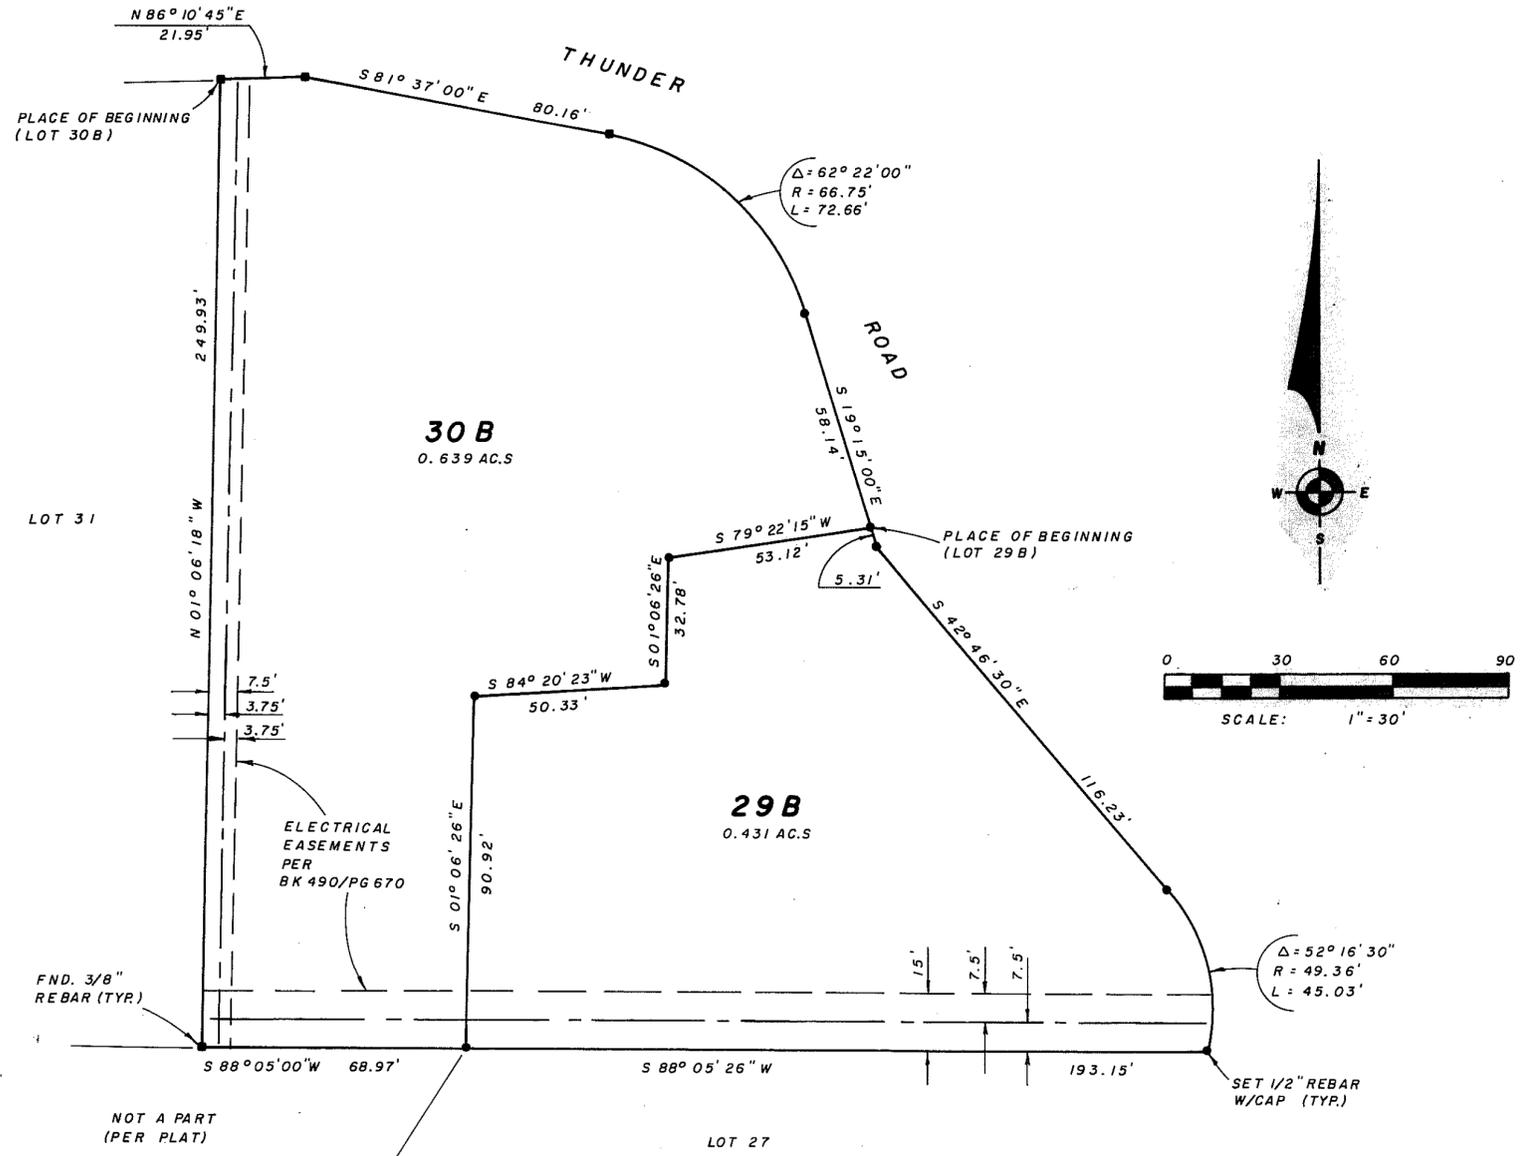

DEDICATION

STATE OF NEW MEXICO)
)SS
 COUNTY OF OTERO)

KNOW ALL MEN BY THESE PRESENTS THAT KENDALL J. TAYLOR, CLAUDIA H. TAYLOR AND MILLICENT SHYNE ARE THE OWNERS AND PROPRIETORS OF LOTS 29 AND 30, CANYON HILLS SUBDIVISION, OTERO COUNTY, NEW MEXICO. SAID OWNERS DO HEREBY CAUSE SAID LOTS TO BE VACATED AND REPLATTED AS SHOWN HEREIN ON THIS PLAT.

IN WITNESS WHEREOF THE OWNERS HAVE SET THEIR HANDS AND SEAL ON THIS 20th DAY OF January, 1993.

Kendall J. Taylor)
 KENDALL J. TAYLOR)
Claudia H. Taylor)
 CLAUDIA H. TAYLOR)

Millicent Shyne
 MILLICENT SHYNE

ACKNOWLEDGEMENT

STATE OF NEW MEXICO)
)SS
 COUNTY OF OTERO)

THE FOREGOING INSTRUMENT WAS ACKNOWLEDGED BEFORE ME THIS 20th DAY OF January, 1993, BY KENDALL J. TAYLOR, CLAUDIA H. TAYLOR AND MILLICENT SHYNE.

WITNESS MY HAND AND SEAL ON THIS DAY AND YEAR LAST WRITTEN ABOVE.

Bruce Sims, NOTARY PUBLIC
 MY COMMISSION EXPIRES: 4-5-93

CERTIFICATE

I, Klad Zimmerle, HEREBY CERTIFY THAT I AM A REGISTERED LAND SURVEYOR OF THE STATE OF NEW MEXICO, THAT THIS PLAT WAS PREPARED FROM FIELD NOTES OF ACTUAL SURVEYS MADE BY ME OR UNDER MY DIRECTION AND THAT THIS SURVEY AND PLAT MEETS THE MINIMUM STANDARDS FOR SURVEYING IN NEW MEXICO AND THAT THE SAME IS TRUE AND CORRECT TO THE BEST OF MY KNOWLEDGE AND BELIEF.

Klad Zimmerle
 NEW MEXICO REGISTRATION NUMBER 8334

STATE OF NEW MEXICO)
)SS
 COUNTY OF OTERO)


RECORDED IN THE OFFICE OF THE COUNTY CLERK AND EX-OFFICIO RECORDER OF OTERO COUNTY, NEW MEXICO, AT 9:50 O'CLOCK, A.M., THIS 20th DAY OF January, 1993.

Mary J. Austin COUNTY CLERK BY: Christie Nune

RECEPTION NO. 25 BOOK: 43 PAGE: 70

THIS PLAT PREPARED AND FILED PURSUANT TO SEC. 13B, ORDINANCE 87-1, OTERO COUNTY SUBDIVISION REGULATIONS. THIS PLAT FILED WITH THE OTERO COUNTY CLERK AND WITH OTERO COUNTY ASSESSOR.

NOTE
 BOOK AND PAGE NUMBERS REFERRED TO ARE OF THE RECORDS OF OTERO COUNTY, NEW MEXICO, OBTAINED FROM THE FILES OF THE OTERO COUNTY ASSESSOR'S OFFICE.

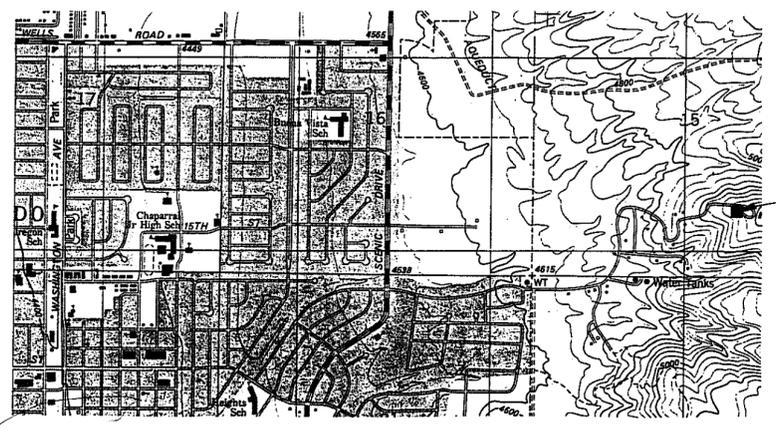

LOCATION MAP

BURKE & ASSOCIATES, P.C.
 CONSULTING ENGINEERS
 SURVEYORS
 1909 CUBA AVENUE, SUITE 5
 ALAMOGORDO, NEW MEXICO
 93029