



# ALAMO GRANDE

## OTERO COUNTY, NEW MEXICO

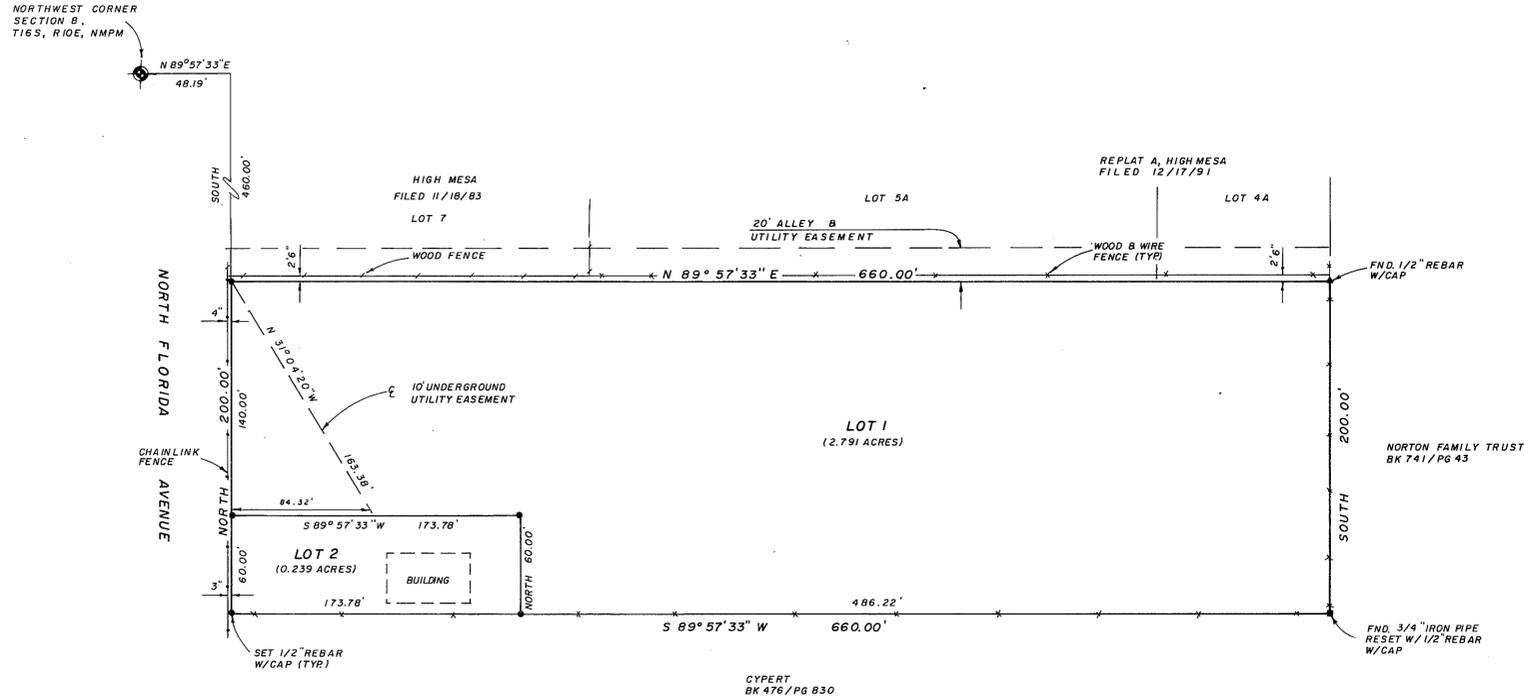


**NOTE**  
 BOOK AND PAGE NUMBERS REFERRED TO  
 ARE OF THE RECORDS OF OTERO COUNTY,  
 NEW MEXICO, OBTAINED FROM THE FILES  
 OF THE OTERO COUNTY ASSESSOR'S OFFICE.

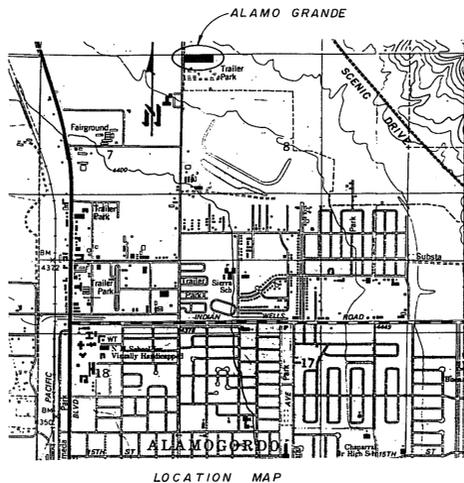

LOCATION MAP

DATE OF SURVEY: 3/94

FILED NATIONAL NO. 1088L-2423

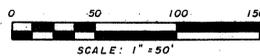

**BURKE & ASSOCIATES, P.C.**  
 CONSULTING ENGINEERS  
 SURVEYORS  
 ALAMOGORDO, NEW MEXICO

94217

**DEDICATION**

STATE OF NEW MEXICO )  
 ) SS  
 COUNTY OF OTERO )

KNOW ALL MEN BY THESE PRESENTS THAT ALFREDO EZEQUIEL CASTRO AND MARY ACOSTA CASTRO ARE THE OWNERS AND PROPRIETORS OF A TRACT OF LAND IN THE NW1/4 OF SECTION 8, T16S, R10E, N14M, DESCRIBED BY METES AND BOUNDS AS FOLLOWS:

STARTING AT THE NORTHWEST CORNER OF SAID SECTION 8 AND GOING N89°57'33"E ALONG THE NORTH LINE OF SAID SECTION 8 A DISTANCE OF 48.19 FEET; THENCE SOUTH A DISTANCE OF 460.00 FEET TO THE PLACE OF BEGINNING OF THE TRACT OF LAND HEREIN DESCRIBED; THENCE N89°57'33"E A DISTANCE OF 660.00 FEET; THENCE SOUTH A DISTANCE OF 200.00 FEET; THENCE S89°57'33"W A DISTANCE OF 660.00 FEET; THENCE NORTH A DISTANCE OF 200.00 FEET TO THE SAID PLACE OF BEGINNING, AND CONTAINING 3.030 ACRES, MORE OR LESS.

SAID OWNERS DO HEREBY CAUSE SAID TRACT OF LAND TO BE SUBDIVIDED, AS SHOWN HEREIN, ON THIS PLAT AND DO HEREBY CAUSE A REDEDICATION OF ALL STREETS, ALLEYS AND EASEMENTS WITHIN AND ADJACENT TO THE DESCRIBED SUBDIVISION IN ALL RESPECTS, AS SHOWN HEREON.

IN WITNESS WHEREOF THE OWNERS HAVE SET THEIR HANDS AND SEAL THIS 2<sup>nd</sup> DAY OF March, 1994.

*Alfredo Ezequiel Castro*      *Mary Acosta Castro*  
 ALFREDO EZEQUIEL CASTRO      MARY ACOSTA CASTRO

**ACKNOWLEDGEMENT**

STATE OF NEW MEXICO )  
 ) SS  
 COUNTY OF OTERO )

THE FOREGOING INSTRUMENT WAS ACKNOWLEDGED BEFORE ME THIS 2<sup>nd</sup> DAY OF March, 1994, BY ALFREDO EZEQUIEL CASTRO AND MARY ACOSTA CASTRO.

WITNESS MY HAND AND SEAL ON THIS DAY AND YEAR LAST WRITTEN ABOVE.

*Becky Sims*, NOTARY PUBLIC

MY COMMISSION EXPIRES: 4-5-97



**ACCEPTANCE OF THE CITY OF ALAMOGORDO**

THIS SUMMARY PLAT OF "ALAMO GRANDE", OTERO COUNTY, NEW MEXICO, IS ON THIS 21<sup>st</sup> DAY OF March, 1994, SUBMITTED AND APPROVED.

*John J. Gal*, CITY MANAGER

ATTEST: *John J. Gal*, CITY CLERK

**CERTIFICATE**

I, KLAD ZIMMERLE, HEREBY CERTIFY THAT I AM A REGISTERED LAND SURVEYOR OF THE STATE OF NEW MEXICO, THAT THIS PLAT WAS PREPARED FROM FIELD NOTES OF ACTUAL SURVEYS MADE BY ME OR UNDER MY DIRECTION AND THAT THIS SURVEY AND PLAT MEETS THE MINIMUM STANDARDS FOR SURVEYING IN NEW MEXICO AND THAT THE SAME IS TRUE AND CORRECT TO THE BEST OF MY KNOWLEDGE AND BELIEF.

*Klad Zimmerle*  
 NEW MEXICO REGISTRATION NO. 8334



STATE OF NEW MEXICO )  
 ) SS  
 COUNTY OF OTERO )

RECORDED IN THE OFFICE OF THE COUNTY CLERK AND EX-OFFICIO RECORDER OF OTERO COUNTY, NEW MEXICO, AT 10:54 O'CLOCK, A.M., THIS 22<sup>nd</sup> DAY OF March, 1994.

*Mary D. Quintana*, COUNTY CLERK

BY: *Debra Herrera*

RECEPTION NO. 3416 BOOK: 45 PAGE: 31-32

ALAMO GRANDE  
 BK 45 PG 31 - 32