


CERTIFICATE OF SURVEY

REPLAT A, BLOCK 80

TIMBERON SUBDIVISION, UNIT 7

OTERO COUNTY, N.M.

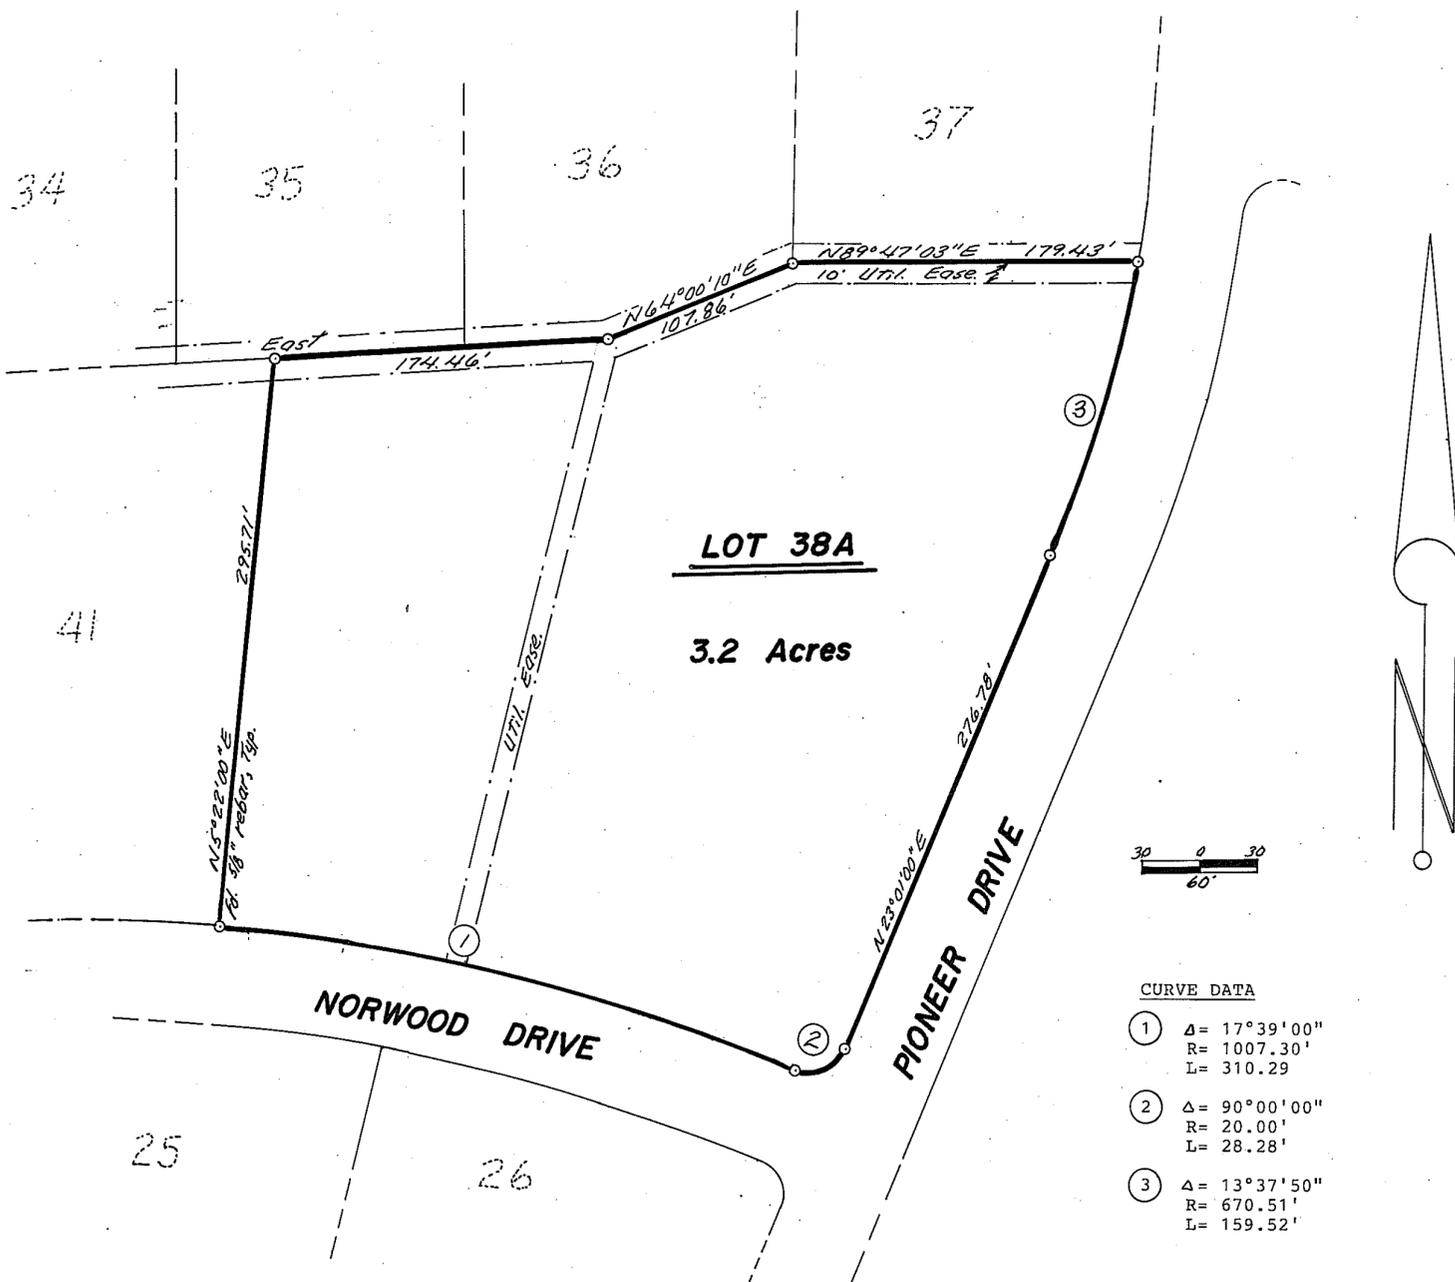

DEDICATION

STATE OF NEW MEXICO]
 COUNTY OF OTERO]

KNOW ALL MEN BY THESE PRESENTS THAT FLOYD R. GRIFFIN AND CARL O. GRIFFIN ARE THE OWNERS AND PROPRIETORS OF LOTS 38, 39, AND 40, BLOCK 80, TIMBERON SUBDIVISION, UNIT 7, OTERO COUNTY, NEW MEXICO. SAID OWNERS DO HEREBY CAUSE SAID LOTS AND EASEMENTS ON SAID LOTS TO BE VACATED AND REPLATTED AS SHOWN ON THIS PLAT.

IN WITNESS WHEREOF THE OWNERS HAVE SET THEIR HANDS AND SEAL THIS 14 DAY OF September, 1994.

Floyd R. Griffin
FLOYD R. GRIFFIN

Carl O. Griffin
CARL O. GRIFFIN

ACKNOWLEDGEMENT

STATE OF NEW MEXICO]
 COUNTY OF OTERO]

THE FOREGOING INSTRUMENT WAS ACKNOWLEDGED BEFORE ME THIS 20 DAY OF September, 1994, BY FLOYD R. GRIFFIN AND CARL O. GRIFFIN.

MY COMMISSION EXPIRES: 9-14-95 *John Bonpat*, NOTARY PUBLIC

CERTIFICATION

I, DOUGLAS C. DOBBS, BEING A REGISTERED LAND SURVEYOR IN THE STATE OF NEW MEXICO, CERTIFY THAT THIS REPLAT WAS PREPARED FROM THE DATA SHOWN ON THE SUBDIVISION PLAT OF TIMBERON, UNIT 7, OTERO COUNTY, NEW MEXICO, FILED OCTOBER 19, 1971, RECEPTION NO. 84690, OF THE RECORDS OF OTERO COUNTY, NEW MEXICO, AND FROM SURVEYS MADE BY ME OR UNDER MY DIRECTION, AND THAT THIS PLAT AND SURVEY MEET THE MINIMUM STANDARDS FOR SURVEYING IN NEW MEXICO, AND THAT THE SAME IS TRUE AND CORRECT TO THE BEST OF MY KNOWLEDGE AND ABILITY.

Douglas C. Dobbs
N.M.P.L.S. NO. 6855



STATE OF NEW MEXICO]
 COUNTY OF OTERO]

RECORDED IN THE OFFICE OF THE COUNTY CLERK AND EX-OFFICIO RECORDER OF OTERO COUNTY, NEW MEXICO, AT 8:05 O'CLOCK, A.M., THIS 20 DAY OF October, 1994.

Mary D. Quintana, COUNTY CLERK

BY: *Kin Chang*
RECEPTION NO. 11466 BOOK: 46 PAGE: 22

THIS PLAT PREPARED AND FILED PURSUANT TO SEC. 13B, ORDINANCE 87-1, OTERO COUNTY SUBDIVISION REGULATIONS. THIS PLAT FILED WITH THE OTERO COUNTY CLERK AND WITH THE OTERO COUNTY ASSESSOR.