


# REPLAT B, NO MAN'S SUBDIVISION

## ALAMOGORDO, OTERO COUNTY, NEW MEXICO

COLLEGE ADDITION  
filed: SEPT. 3, 1902

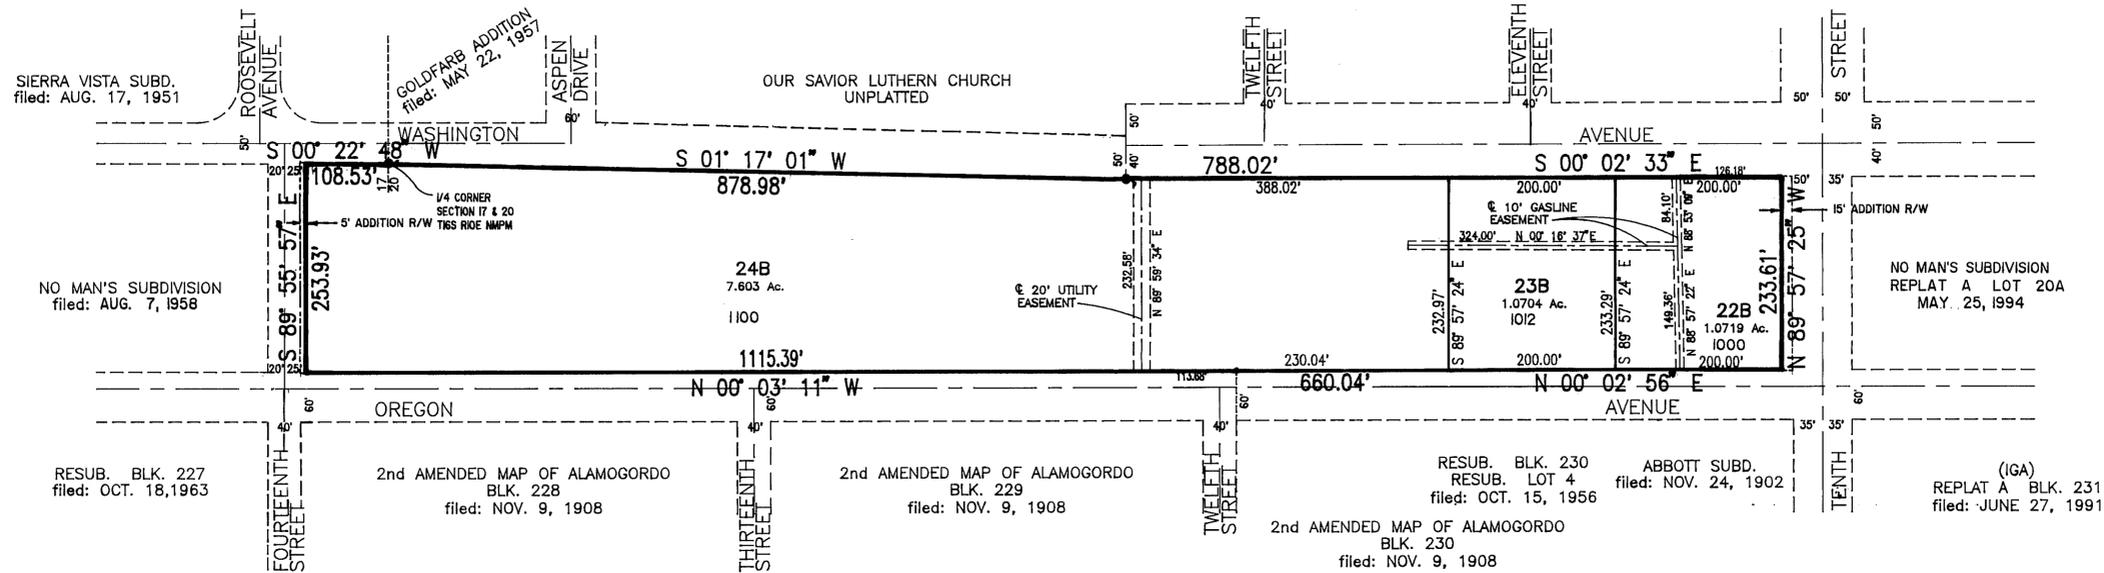

SCALE 1"=100'

**DEDICATION**

STATE OF NEW MEXICO )  
COUNTY OF OTERO )

KNOW ALL MEN BY THESE PRESENTS THAT THE UNDERSIGNED ARE THE OWNERS OF:

LOTS 22, 23, 24, 25, 26, 27, 28, 29, AND 30, NO MAN'S SUBDIVISION, ALAMOGORDO, OTERO COUNTY, NEW MEXICO, AS FILED FOR RECORD IN THE OFFICE OF THE COUNTY CLERK AND EX-OFFICIO RECORDER AT 10:15 O'CLOCK, A.M. ON THE 7TH DAY OF AUGUST, 1958, RECEPTION NUMBER 14547.

SAID OWNERS DO HEREBY CAUSE THE ABOVE DESCRIBED TRACT TO BE VACATED, INCLUSIVE OF EASEMENTS, AND TO BE REPLATTED INTO A SUBDIVISION KNOWN AS "REPLAT B, NO MAN'S SUBDIVISION" AS SHOWN ON THE FOREGOING PLAT, AND DO HEREBY DEDICATE TO THE USE OF THE PUBLIC THE STREET AND EASEMENTS AS SHOWN THEREON.

IN WITNESS WHEREOF THE OWNER HAS SET HIS HAND AND SEAL ON THIS 23rd DAY OF December, 1994.

*George P. Light*, OWNER

**ACKNOWLEDGEMENT**

STATE OF NEW MEXICO )  
COUNTY OF OTERO )

ON THIS 23rd DAY OF December, 1994, BEFORE ME PERSONALLY APPEARED DANIEL R. KING, KNOWN TO ME TO BE THE PERSON WHO EXECUTED THE FOREGOING INSTRUMENT AND HE ACKNOWLEDGED THAT HE EXECUTED SAID INSTRUMENT AS HIS FREE ACT AND DEED.

WITNESS MY HAND AND SEAL ON THIS DAY AND YEAR LAST WRITTEN ABOVE.

*George P. Light*, NOTARY PUBLIC

MY COMMISSION EXPIRES: 12.22.97

**APPROVAL OF THE ALAMOGORDO PLANNING AND ZONING COMMISSION**

STATE OF NEW MEXICO )  
COUNTY OF OTERO )

THIS PLAT OF "REPLAT B, NO MAN'S SUBDIVISION", ALAMOGORDO, OTERO COUNTY, NEW MEXICO, WAS ON THIS 23rd DAY OF NOVEMBER, 1994 SUBMITTED TO THE ALAMOGORDO PLANNING AND ZONING COMMISSION, AND WAS APPROVED BY A MAJORITY OF THE MEMBERS

*Lawrence Wimbarger*, CHAIRMAN

ATTEST: *E. Juan Eckenberg*, RECORDING SECRETARY

**ACCEPTANCE OF THE ALAMOGORDO CITY COMMISSION**

STATE OF NEW MEXICO )  
COUNTY OF OTERO )

THIS PLAT OF "REPLAT B, NO MAN'S SUBDIVISION", ALAMOGORDO, OTERO COUNTY, NEW MEXICO, WAS ON THIS 23rd DAY OF NOVEMBER, 1994, SUBMITTED TO THE CITY COMMISSION OF THE CITY OF ALAMOGORDO, NEW MEXICO, AND WAS APPROVED BY A MAJORITY OF THE MEMBERS.

*George P. Light*, MAYOR

ATTEST: *George P. Light*, CITY CLERK

**AFFIDAVIT**

STATE OF NEW MEXICO )  
COUNTY OF OTERO )


THIS SUBDIVISION DOES LIE WITHIN THE PLANNING OR PLATTING JURISDICTION OF THE CITY OF ALAMOGORDO, NEW MEXICO.

*George P. Light*, SURVEYOR

SUBSCRIBED AND SWORN TO BEFORE ME THIS 22nd DAY OF DECEMBER, 1994.

*E. Juan Eckenberg*, NOTARY PUBLIC

MY COMMISSION EXPIRES: 12.22.97

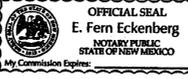

**SURVEYOR'S CERTIFICATE**

STATE OF NEW MEXICO )  
COUNTY OF OTERO )

I, GEORGE P. LIGHT, A REGISTERED PROFESSIONAL LAND SURVEYOR OF THE STATE OF NEW MEXICO, DO HEREBY CERTIFY THAT THE PLAT OF "REPLAT B, NO MAN'S SUBDIVISION", ALAMOGORDO, OTERO COUNTY, NEW MEXICO, WAS PREPARED FROM FIELD NOTES OF AN ACTUAL SURVEY MADE BY ME OR UNDER MY DIRECTION, AND THAT THE SAME IS TRUE AND CORRECT TO THE BEST OF MY KNOWLEDGE AND BELIEF.

*George P. Light*  
GEORGE P. LIGHT  
NEW MEXICO REGISTRATION NO. 4621


STATE OF NEW MEXICO )  
COUNTY OF OTERO )

RECORDED IN THE OFFICE OF THE COUNTY CLERK AND EX-OFFICIO RECORD OF OTERO COUNTY, NEW MEXICO AT 8:35 O'CLOCK, A.M., THIS 23 DAY OF December, 1994.

*Mary D. Quintana*, COUNTY CLERK

*Robyn Silva*, DEPUTY

RECEPTION NUMBER: 13703 BOOK 46 PAGE 59-60

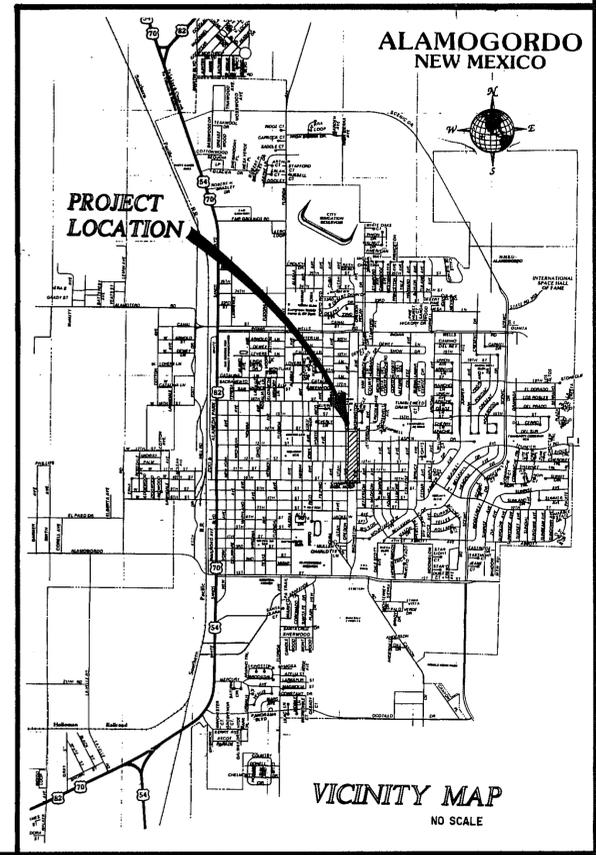

NO MAN'S REP. B  
BK 46 PG 59-60