

BK 47 PG 18

PANTHER REP.

TRACTS A,B,C



BLOCK 52
CLOUDCROFT ADDITION #3

LOT 6

LOT 7

FOURTH STREET

A REPLAT OF
TRACTS A,B AND C,
PANTHER SUBDIVISION
CLOUDCROFT, NEW MEXICO

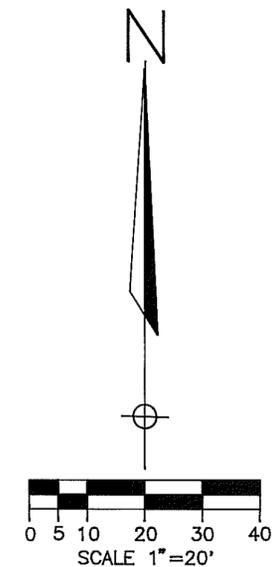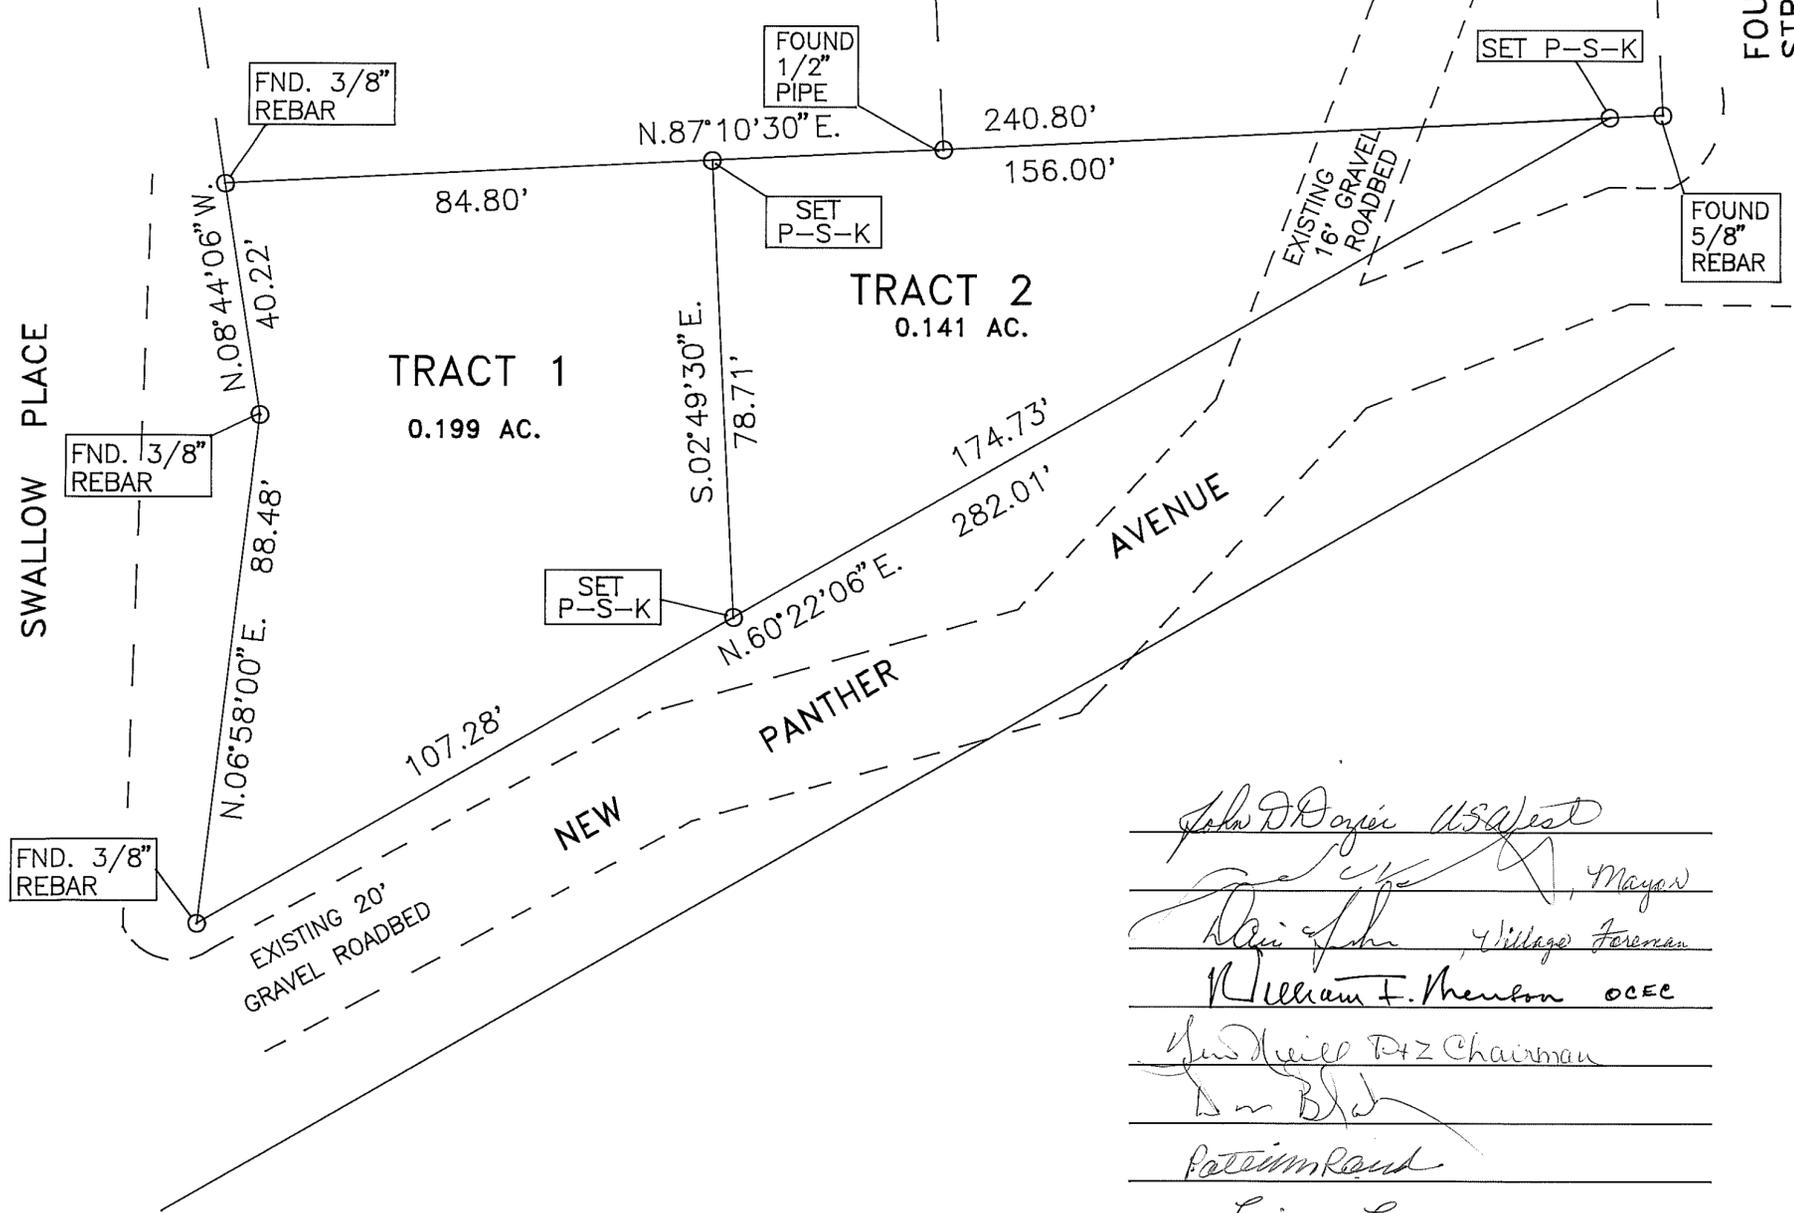

John D. Boyer USA West
Mayor
Village Foreman
William F. Menon OCEC
Chairman
Don Blod
Patricia Reed
Louis Long

I, WYATT A. SPARKS, A REGISTERED PROFESSIONAL SURVEYOR UNDER THE LAWS OF THE STATE OF NEW MEXICO, HEREBY CERTIFY THAT THIS PLAT WAS PREPARED FROM FIELD NOTES OF AN ACTUAL SURVEY MEETING THE MINIMUM REQUIREMENTS OF THE STANDARDS FOR LAND SURVEYS AND IS TRUE AND CORRECT TO THE BEST OF MY KNOWLEDGE AND BELIEF, AND THAT NO ENCROACHMENTS EXIST EXCEPT AS NOTED HEREON AND THAT ALL IMPROVEMENTS ARE SHOWN IN THEIR CORRECT LOCATION RELATIVE TO RECORD BOUNDARIES AS LOCATED BY THIS SURVEY.

April 8, 1995
DATE
Wyatt A. Sparks
WYATT A. SPARKS
PROFESSIONAL SURVEYOR
N.M. 8487

NOTE: 1) THIS SURVEY AND REPLAT ARE BASED ON CORNERS FOUND IN PLACE.
 2) THE PURPOSE OF THIS REPLAT IS TO COMBINE TRACTS A,B. AND C, PANTHER SUBDIVISION, INTO TWO TRACTS, TO BE KNOWN AS TRACTS 1 AND 2, PANTHER SUBDIVISION, CLOUDCROFT, N.M.

STATE OF NEW MEXICO } SS
 COUNTY OF OTERO }
 I, *Mary D. Quintana* COUNTY CLERK DO HEREBY CERTIFIED THE FOREGOING TO BE A TRUE AND CORRECT COPY OF THE ORIGINAL FILED IN MY OFFICE THE 18th DAY OF April 1995 IN PLAT BOOK 47 PAGE 18 WITNESS MY HAND AND SEAL OF MY SAID OFFICE THIS 18th DAY OF April, 1995.
 3385
Mary D. Quintana
 COUNTY CLERK
 BY *Denise Guerra*
 DEPUTY

PLAT REVISED 4-7-1995

RUIDOSO LAND SURVEYING COMPANY		
SURVEYING-MAPPING-PLANNING P.O. BOX 537, RUIDOSO, N.M. 88345 2907 1/2 SUDDERTH, PH. 257-2818		
DATE	SCALE	<i>Wyatt A. Sparks</i> WYATT A. SPARKS R.P.L.S. N.M. 8487
APRIL 3, 1995	1"=20'	
PLAT NUMBER	JOB NUMBER	
AB-9	95-015	
SHEET NUMBER	PLATTED BY	
1 OF 1	R.A.S.	