

BK 47 PG 37
TIMBERON #8 REP.
M BLK 82 SURVEY

CERTIFICATE OF SURVEY

REPLAT M, BLOCK 82

TIMBERON SUBDIVISION, UNIT 8
OTERO COUNTY, NEW MEXICO

DEDICATION

STATE OF NEW MEXICO }
COUNTY OF OTERO }SS

KNOW ALL MEN BY THESE PRESENTS THAT CALVIN JAMES MOSS AND CYNTHIA RAY MOSS ARE THE OWNERS AND PROPRIETORS OF LOTS 87 AND 88, BLOCK 82, TIMBERON SUBDIVISION, UNIT 8, OTERO COUNTY, NEW MEXICO. SAID OWNERS DO HEREBY CAUSE SAID LOTS AND EASEMENTS ON SAID LOTS TO BE VACATED AND REPLATTED AS SHOWN ON THIS PLAT.

IN WITNESS WHEREOF THE OWNERS HAVE SET THEIR HANDS AND SEALS THIS 5 DAY OF June, 1995.

Calvin James Moss
CALVIN JAMES MOSS

Cynthia Ray Moss
CYNTHIA RAY MOSS

ACKNOWLEDGEMENT

STATE OF NEW MEXICO }
COUNTY OF OTERO }SS

THE FOREGOING INSTRUMENT WAS ACKNOWLEDGED BEFORE ME THIS 5th DAY OF June, 1995, BY CALVIN JAMES MOSS AND CYNTHIA RAY MOSS.


Deanna L. Michael NOTARY PUBLIC

MY COMMISSION EXPIRES: 3-24-98

CERTIFICATION

STATE OF NEW MEXICO }
COUNTY OF LINCOLN }

I, DOUGLAS C. DOBBS, BEING A REGISTERED LAND SURVEYOR IN THE STATE OF NEW MEXICO, CERTIFY THAT THIS REPLAT WAS PREPARED FROM THE DATA SHOWN ON THE SUBDIVISION PLAT OF TIMBERON, UNIT 8, OTERO COUNTY, NEW MEXICO, FILED MAY 1, 1972, BOOK 15, PAGES 7-12, OF THE RECORDS OF OTERO COUNTY, NEW MEXICO, AND FROM SURVEYS MADE BY MYSELF OR UNDER MY DIRECTION, AND THAT THIS PLAT AND SURVEY MEET THE MINIMUM STANDARDS FOR SURVEYS IN NEW MEXICO, AND THAT THE SAME IS TRUE AND CORRECT TO THE BEST OF MY KNOWLEDGE AND ABILITY.

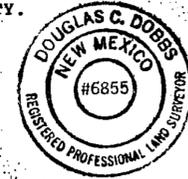

Douglas C. Dobbs
DOUGLAS C. DOBBS
N.M.P.L.S. 6855

STATE OF NEW MEXICO }
COUNTY OF OTERO }


RECORDED IN THE OFFICE OF THE COUNTY CLERK AND EX-OFFICIO RECORDER OF OTERO COUNTY, NEW MEXICO, AT 11:35 O'CLOCK, a.m., THIS 12 DAY OF June, 1995.

May J. Quintan, COUNTY CLERK

BY: Li Chang

RECEPTION NO. 5314 BOOK: 47 PAGE: 37

THIS PLAT PREPARED AND FILED PURSUANT TO SEC. 13B, ORDINANCE 87-1, OTERO COUNTY SUBDIVISION REGULATIONS. THIS PLAT FILED WITH THE OTERO COUNTY CLERK AND WITH THE OTERO COUNTY ASSESSOR.

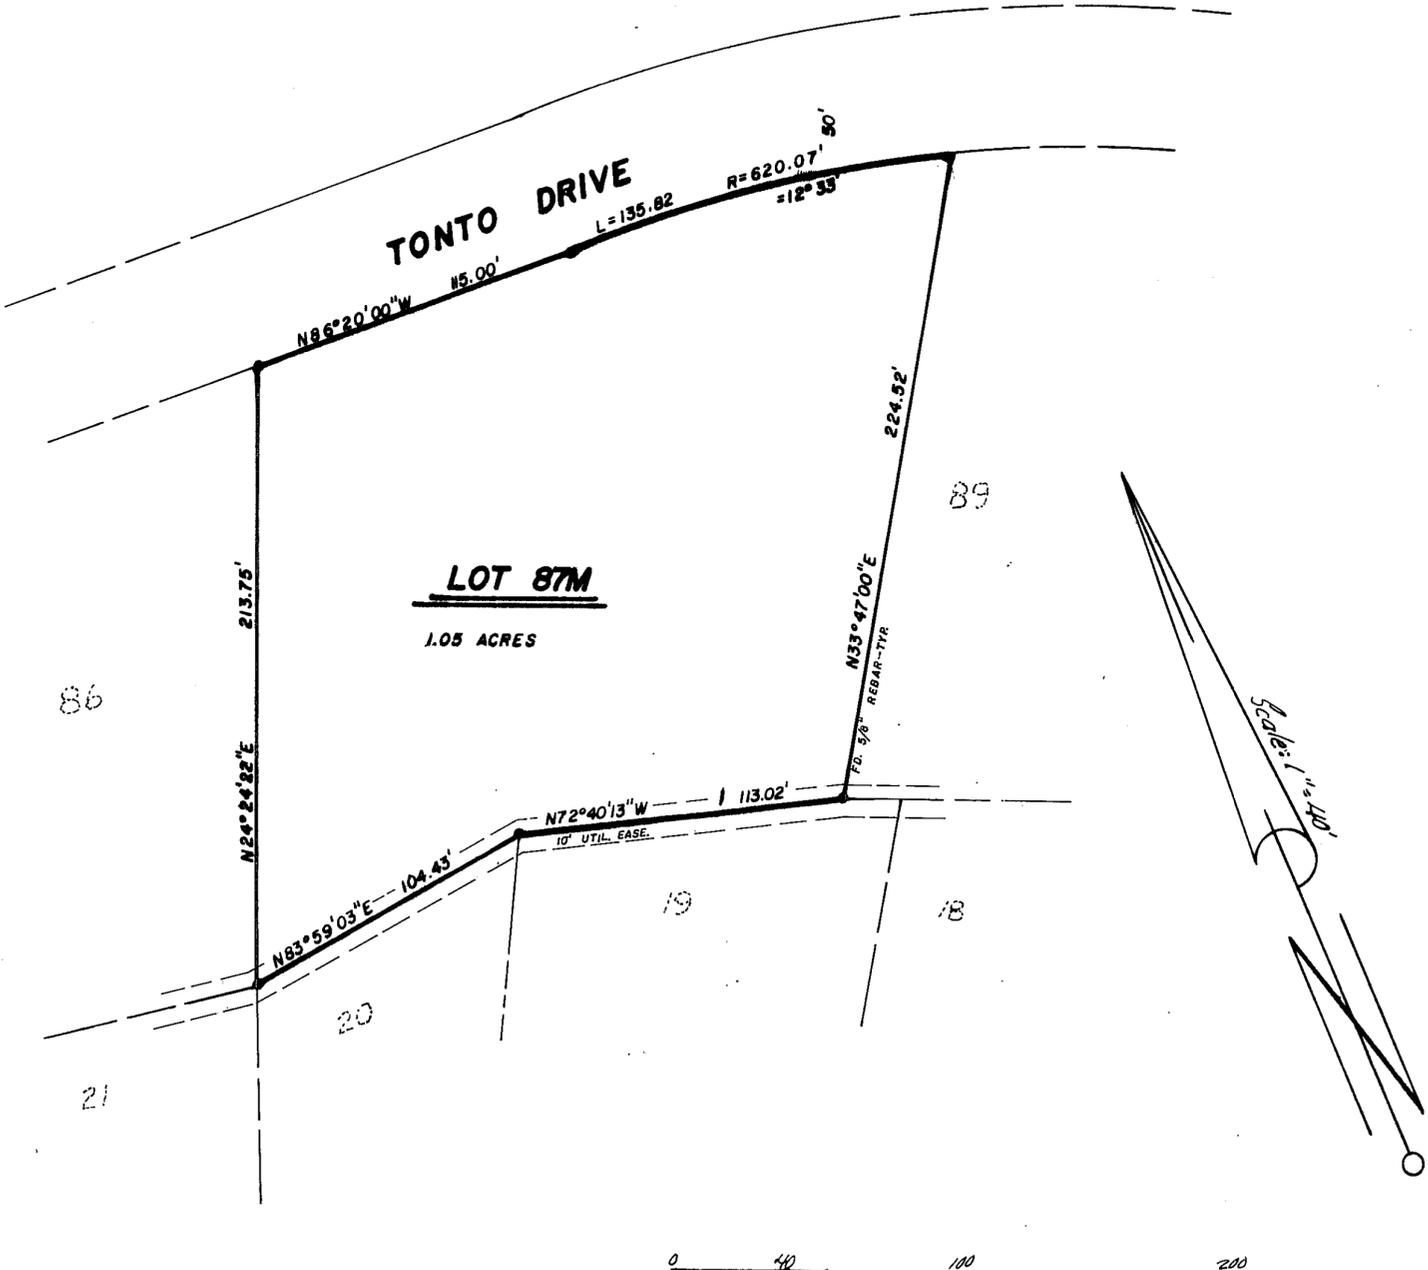

DOBBS LAND SURVEYING
P.O. Box 31
Corona, New Mexico
88318
(505-849-7700)

INDEXING INFORMATION FOR COUNTY CLERK
OWNERS: CALVIN JAMES AND CYNTHIA RAY MOSS
LOTS 87 & 88, BLOCK 82
TIMBERON SUBDIVISION, UNIT 8