

CERTIFICATE OF SURVEY

A REPLAT OF LOT 1, BLOCK F
CHAPARRAL ACRES UNIT NO.1
CHAPARRAL, OTERO COUNTY, NEW MEXICO
SCALE: 1" = 40' JUNE, 1995

DEDICATION

STATE OF NEW MEXICO)
COUNTY OF OTERO)SS

KNOW ALL MEN BY THESE PRESENTS THAT MARCELINO CHAPARRO AND MARIA ELENA CHAPARRO IS THE PROPERTY OWNER OF LOT 1, BLOCK F, REPLAT OF CHAPARRAL ACRES UNIT NO.1, OTERO COUNTY, NEW MEXICO. SAID OWNERS DOES HEREBY CAUSE A REDEDICATION OF THE DESCRIBED LOT IN ALL RESPECTS, AS SHOWN HEREON.


IN WITNESS WHEREOF THE OWNERS HAS SET THEIR HANDS AND SEALS THIS

11th DAY OF July, 1995.

Marcelino Chaparro *Maria Elena Chaparro*

MARCELINO CHAPARRO
320 QUINTANA
CHAPARRAL, NEW MEXICO 88021

MARIA ELENA CHAPARRO
320 QUINTANA
CHAPARRAL, NEW MEXICO 88021

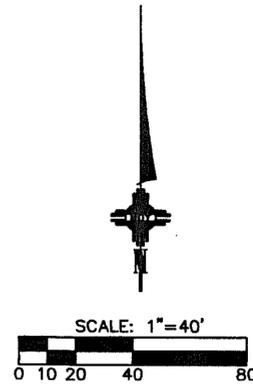

ACKNOWLEDGEMENT

STATE OF NEW MEXICO)
COUNTY OF OTERO)SS

ON THIS 11th DAY OF July, 1995 BEFORE ME PERSONALLY APPEARED MARCELINO CHAPARRO AND MARIA ELENA CHAPARRO, KNOWN TO ME TO BE THE PERSON WHO EXECUTED THE FOREGOING INSTRUMENT, AND THEY ACKNOWLEDGED THAT THEY EXECUTED SUCH INSTRUMENT AS THEIR FREE ACT AND DEED.

WITNESS MY HAND AND SEAL ON THIS DAY AND YEAR LAST WRITTEN ABOVE.

Myra A. Jordan MY COMMISSION EXPIRES 11-24-97
NOTARY PUBLIC SEAL

CERTIFICATE

STATE OF NEW MEXICO)
COUNTY OF OTERO)

THIS IS TO CERTIFY THAT I AM A REGISTERED PROFESSIONAL LAND SURVEYOR OF THE STATE OF NEW MEXICO, THAT THIS REPLAT WAS PREPARED FROM THE DATA SHOWN ON THE SUBDIVISION PLAT OF REPLAT OF COLQUITT SUBDIVISION OF CHAPARRAL, NEW MEXICO, WHICH WAS FILED IN THE OFFICE OF THE OTERO COUNTY CLERK ON SEPTEMBER 3, 1970 AND THAT THE DATA SHOWN ON THIS REPLAT IS TRUE AND CORRECT TO THE BEST OF MY KNOWLEDGE AND BELIEF.

Joseph May 7/5/95
NEW MEXICO REGISTRATION NO. 5939




STATE OF NEW MEXICO)
COUNTY OF OTERO)SS

RECORDED IN THE OFFICE OF THE COUNTY CLERK AND EX-OFFICIO RECORDER OF OTERO COUNTY, NEW MEXICO, AT 9:55 O'CLOCK, 11th M., THIS 12th DAY OF July, 1995.

Myra A. Jordan BY: *Christina Nunez*
COUNTY CLERK DEPUTY

RECEPTION NUMBER: 6626 BOOK: 47 PAGE: 50

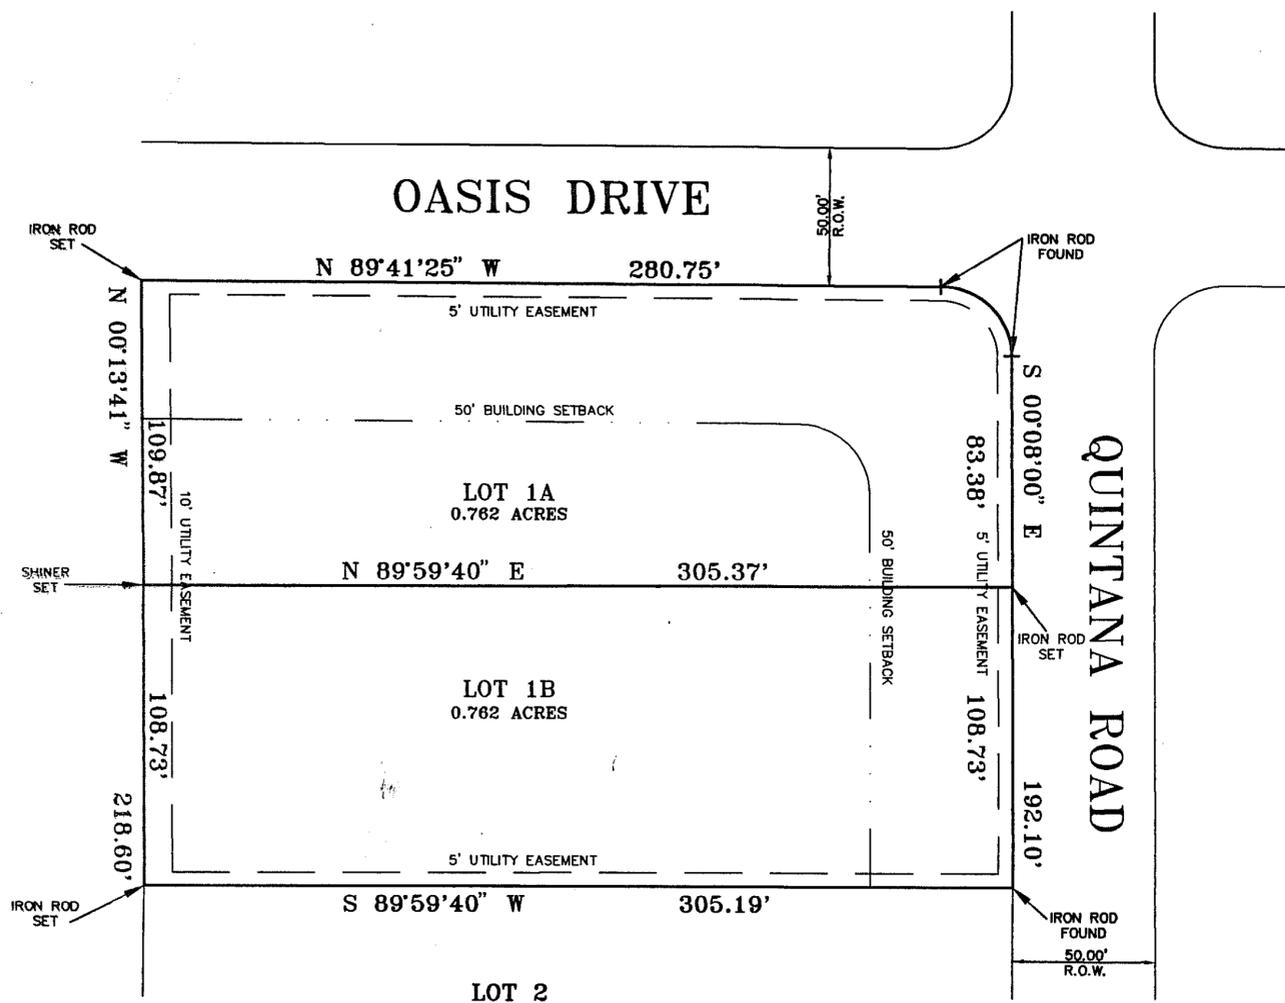

MOY SURVEYING, INC.
414 N. DOWNTOWN MALL
LAS CRUCES, NEW MEXICO 88001
PHONE: (505) 525-9683

JOB NO. 95-0910
DRAWN BY B. VILLAS
FIELD BY ROB-JR
DATE 6/18/95 SCALE: 1" = 40'