

CERTIFICATE OF SURVEY

REPLAT M, BLOCK 47

TIMBERON SUBDIVISION, UNIT 2
OTERO COUNTY, N.M.

DEDICATION

STATE OF NEW MEXICO]
]SS
COUNTY OF OTERO]

KNOW ALL MEN BY THESE PRESENTS THAT EDWIN B. MERONEY AND MARY K. MERONEY ARE THE OWNERS AND PROPRIETORS OF LOT 6, BLOCK 47, TIMBERON SUBDIVISION, UNIT 2, OTERO COUNTY, NEW MEXICO. SAID OWNERS DO HEREBY CAUSE SAID LOT AND EASEMENTS ON SAID LOT TO BE VACATED AND REPLATTED AS SHOWN ON THIS PLAT.

IN WITNESS WHEREOF THE OWNERS HAVE SET THEIR HANDS AND SEALS THIS 11th DAY OF September, 1995.


Edwin B. Meroney
EDWIN B. MERONEY

Mary K. Meroney
MARY K. MERONEY

ACKNOWLEDGEMENT

STATE OF NEW MEXICO]
]SS
COUNTY OF OTERO]

THE FOREGOING INSTRUMENT WAS ACKNOWLEDGED BEFORE ME THIS 11th DAY OF September, 1995, BY EDWIN B. MERONEY AND MARY K. MERONEY.

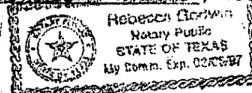


Rebecca L. Lujan
NOTARY PUBLIC

MY COMMISSION EXPIRES: 2/28/97

CERTIFICATION

I, DOUGLAS C. DOBBS, BEING A REGISTERED LAND SURVEYOR IN THE STATE OF NEW MEXICO, CERTIFY THAT THIS REPLAT WAS PREPARED FROM THE DATA SHOWN ON THE SUBDIVISION PLAT OF TIMBERON, UNIT 2, FILED IN THE OFFICE OF THE COUNTY CLERK, OTERO COUNTY, NEW MEXICO, AND FROM SURVEYS MADE BY MYSELF OR UNDER MY DIRECTION, AND THAT THIS PLAT AND SURVEY MEET THE MINIMUM STANDARDS FOR SURVEYS IN NEW MEXICO, AND THAT THE SAME IS TRUE AND CORRECT TO THE BEST OF MY KNOWLEDGE AND ABILITY.

Douglas C. Dobbs
N.M.P.S. NO. 6855 8/21/95

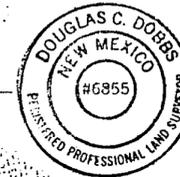

STATE OF NEW MEXICO]
]SS
COUNTY OF OTERO]


RECORDED IN THE OFFICE OF THE COUNTY CLERK AND EX-OFFICIO RECORDER OF OTERO COUNTY, NEW MEXICO, AT 10:10 O'CLOCK, A. M., THIS 6th DAY OF October, 1995.

Mary D. Quintana
COUNTY CLERK

BY: Diana Duran


RECEPTION NO. 10360 BOOK: 48 PAGE: 3

THIS PLAT PREPARED AND FILED PURSUANT TO SEC. 13B, ORDINANCE 87-1, OTERO COUNTY SUBDIVISION REGULATIONS. THIS PLAT FILED WITH THE OTERO COUNTY CLERK AND WITH THE OTERO COUNTY ASSESSOR.

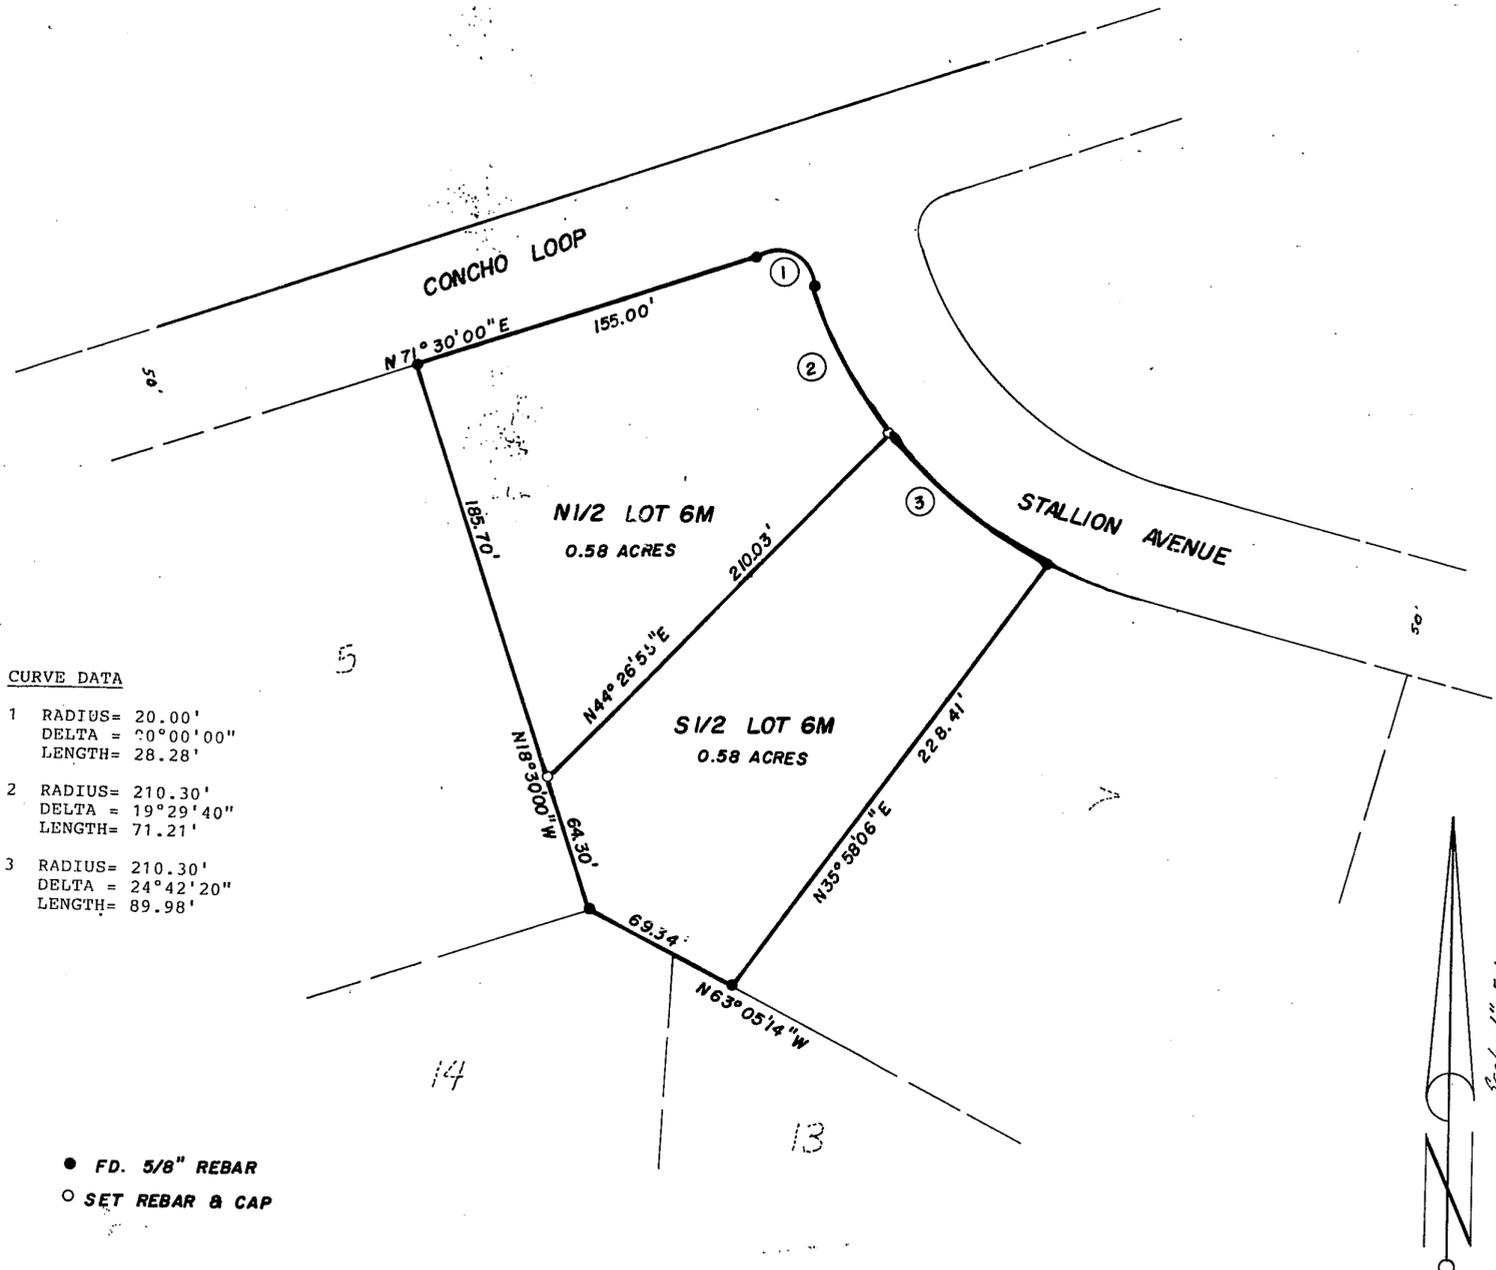

- CURVE DATA**
- 1 RADIUS= 20.00'
DELTA = 20°00'00"
LENGTH= 28.28'
 - 2 RADIUS= 210.30'
DELTA = 19°29'40"
LENGTH= 71.21'
 - 3 RADIUS= 210.30'
DELTA = 24°42'20"
LENGTH= 89.98'

- FD. 5/8" REBAR
- SET REBAR & CAP

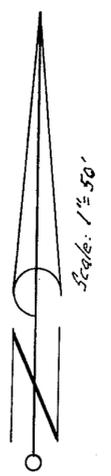

DOBBS LAND SURVEYING
P.O. Box 31
Corona, N.M. 88318
(505)849-7700