


LAWRENCE'S ADDITION, BLOCK 6, REPLAT "B"
 ALAMOGORDO, OTERO COUNTY, NEW MEXICO

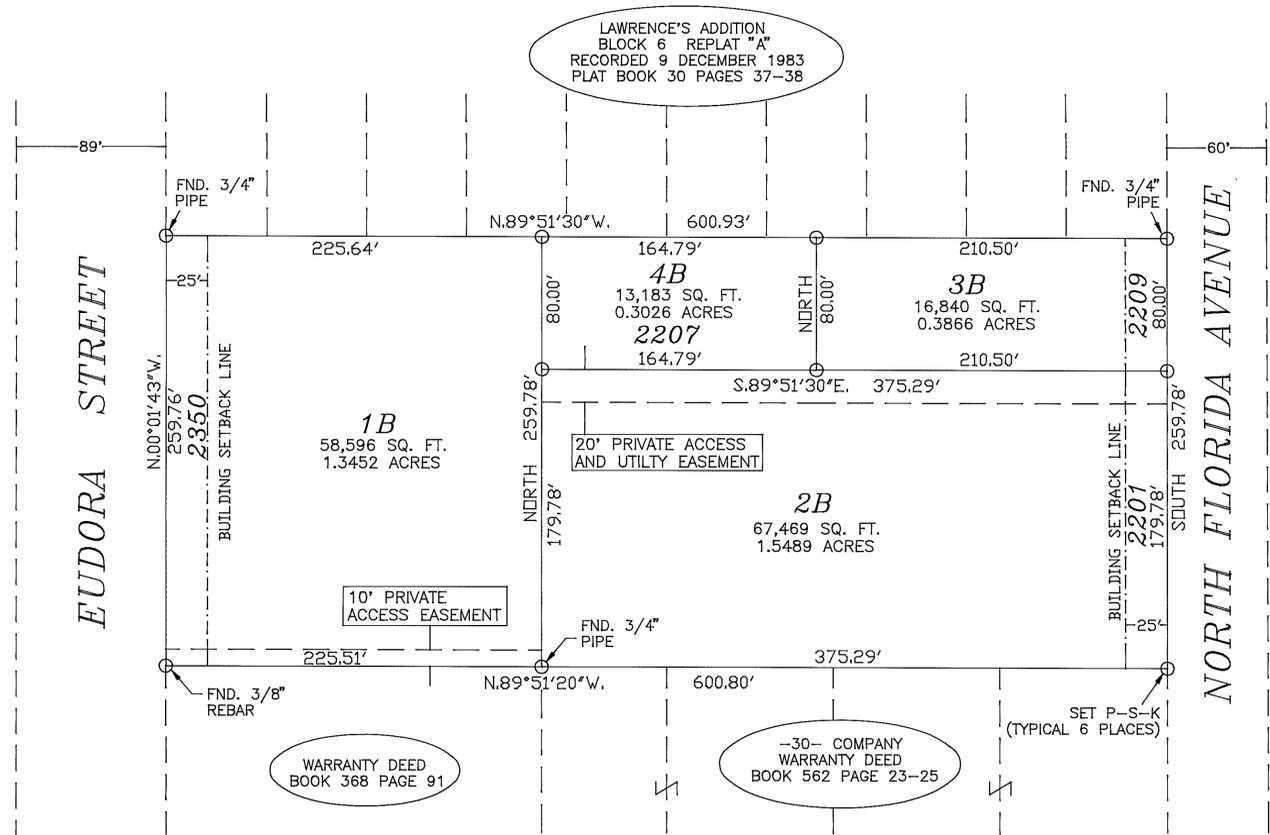

DEDICATION
 STATE OF NEW MEXICO }
 COUNTY OF OTERO } SS

KNOW ALL MEN BY THESE PRESENT THAT -30- COMPANY IS THE OWNER AND PROPRIETOR OF A TRACT OF LAND IN SECTION 18, T.16S., R.10E., N.M.P.M., DESCRIBED AS FOLLOWS:

THE SOUTH 60 FEET OF LOT 1 AND ALL OF LOT 2, BLOCK 6, LAWRENCE'S ADDITION, ALAMOGORDO, OTERO COUNTY, NEW MEXICO.

SAID OWNER DOES HEREBY CAUSE THE ABOVE DESCRIBED TRACT OF LAND TO BE VACATED AND TO BE RESUBDIVIDED, AS SHOWN HEREIN, ON THE FOREGOING PLAT, AND DOES HEREBY CAUSE A REDEDICATION OF ALL STREETS, ALLEYS, AND EASEMENTS WITHIN AND ADJACENT TO THE DESCRIBED SUBDIVISION IN ALL RESPECTS, AS SHOWN HEREON.

IN WITNESS WHEREOF THE OWNER HAS SET HIS HAND AND SEAL ON THIS 27th DAY OF February, 1996.

Aubrey L. Dunn Sr.
 AUBREY L. DUNN SR.
 A GENERAL PARTNER

ACKNOWLEDGEMENT

STATE OF NEW MEXICO }
 COUNTY OF OTERO } SS

THE FOREGOING INSTRUMENT WAS ACKNOWLEDGED BY ME THIS 27th DAY OF February, 1996, BY AUBREY L. DUNN SR.

WITNESS MY HAND AND SEAL ON THIS DAY AND YEAR LAST WRITTEN.

Lillian K. Ockray
 NOTARY PUBLIC

MY COMMISSION EXPIRES 8/30/96

ACCEPTANCE OF THE CITY OF ALAMOGORDO

STATE OF NEW MEXICO }
 COUNTY OF OTERO } SS

THIS SUMMARY PLAT OF REPLAT "B" OF BLOCK 6, LAWRENCE'S ADDITION, ALAMOGORDO, OTERO COUNTY, NEW MEXICO, IS ON THIS DAY THE 26th OF FEBRUARY, 1996 SUBMITTED AND APPROVED.

[Signature] CITY MANAGER

[Signature] CITY CLERK

STATE OF NEW MEXICO }
 COUNTY OF OTERO } SS

RECORDED IN THE OFFICE OF THE COUNTY CLERK AND EX-OFFICIO RECORDED OF OTERO COUNTY, NEW MEXICO, AT 2:30 O'CLOCK, A.M., THIS 28th DAY OF February, 1996.

BY Mary D. Quintana COUNTY CLERK


RECEPTION NO. 2135 BOOK 48, PAGE 57-58

I WYATT A. SPARKS, HAVE CONDUCTED AND AM RESPONSIBLE FOR THIS SURVEY, AND THAT THIS SURVEY AND PLAT MEET THE MINIMUM STANDARDS FOR SURVEYING IN NEW MEXICO.


Wyatt A. Sparks
 WYATT A. SPARKS
 R.P.L.S.-N.M. 8487

2-22-1996
 DATE

RUIDOSO LAND SURVEYING COMPANY		
SURVEYING-MAPPING-PLANNING P.O. BOX 537, RUIDOSO, N.M., 88345 2907 1/2 SUDDERTH, PH. 257-2818		
DATE	SCALE	WYATT A. SPARKS R.P.L.S. N.M. 8487
2/22/96	1"=50'	
PLAT NUMBER	JOB NUMBER	
AA-9	96-006	
SHEET NUMBER	PLATTED BY	
1 OF 1	RAS	

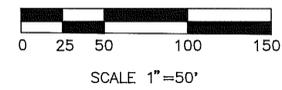

LOCATION MAP
 SCALE 1"=500'

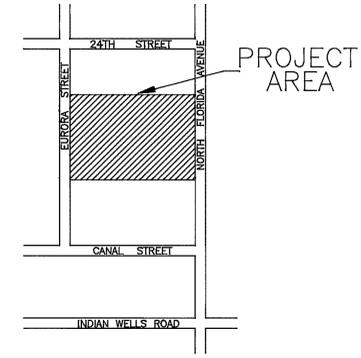

REPLAT FALLS IN SECTION 18, T.16S., R.10E., N.M.P.M.

AFFIDAVIT
 STATE OF NEW MEXICO }
 COUNTY OF OTERO } SS

THIS SUBDIVISION DOES LIE WITHIN THE PLANNING OR PLATTING JURISDICTION OF THE CITY OF ALAMOGORDO, NEW MEXICO.
Wyatt A. Sparks, SURVEYOR
 WYATT A. SPARKS

SUBSCRIBED AND SWORN BEFORE ME THIS 22nd DAY OF February, 1996.
Michael [Signature] MY COMMISSION EXPIRES, 5-2-98
 NOTARY PUBLIC

LAWRENCE'S ADD. BLOCK 6 REP B
 BK 48 PG 57-58