


A REPLAT OF A PORTION OF HORTILIZA NUMBER 29, TULAROSA, NEW MEXICO

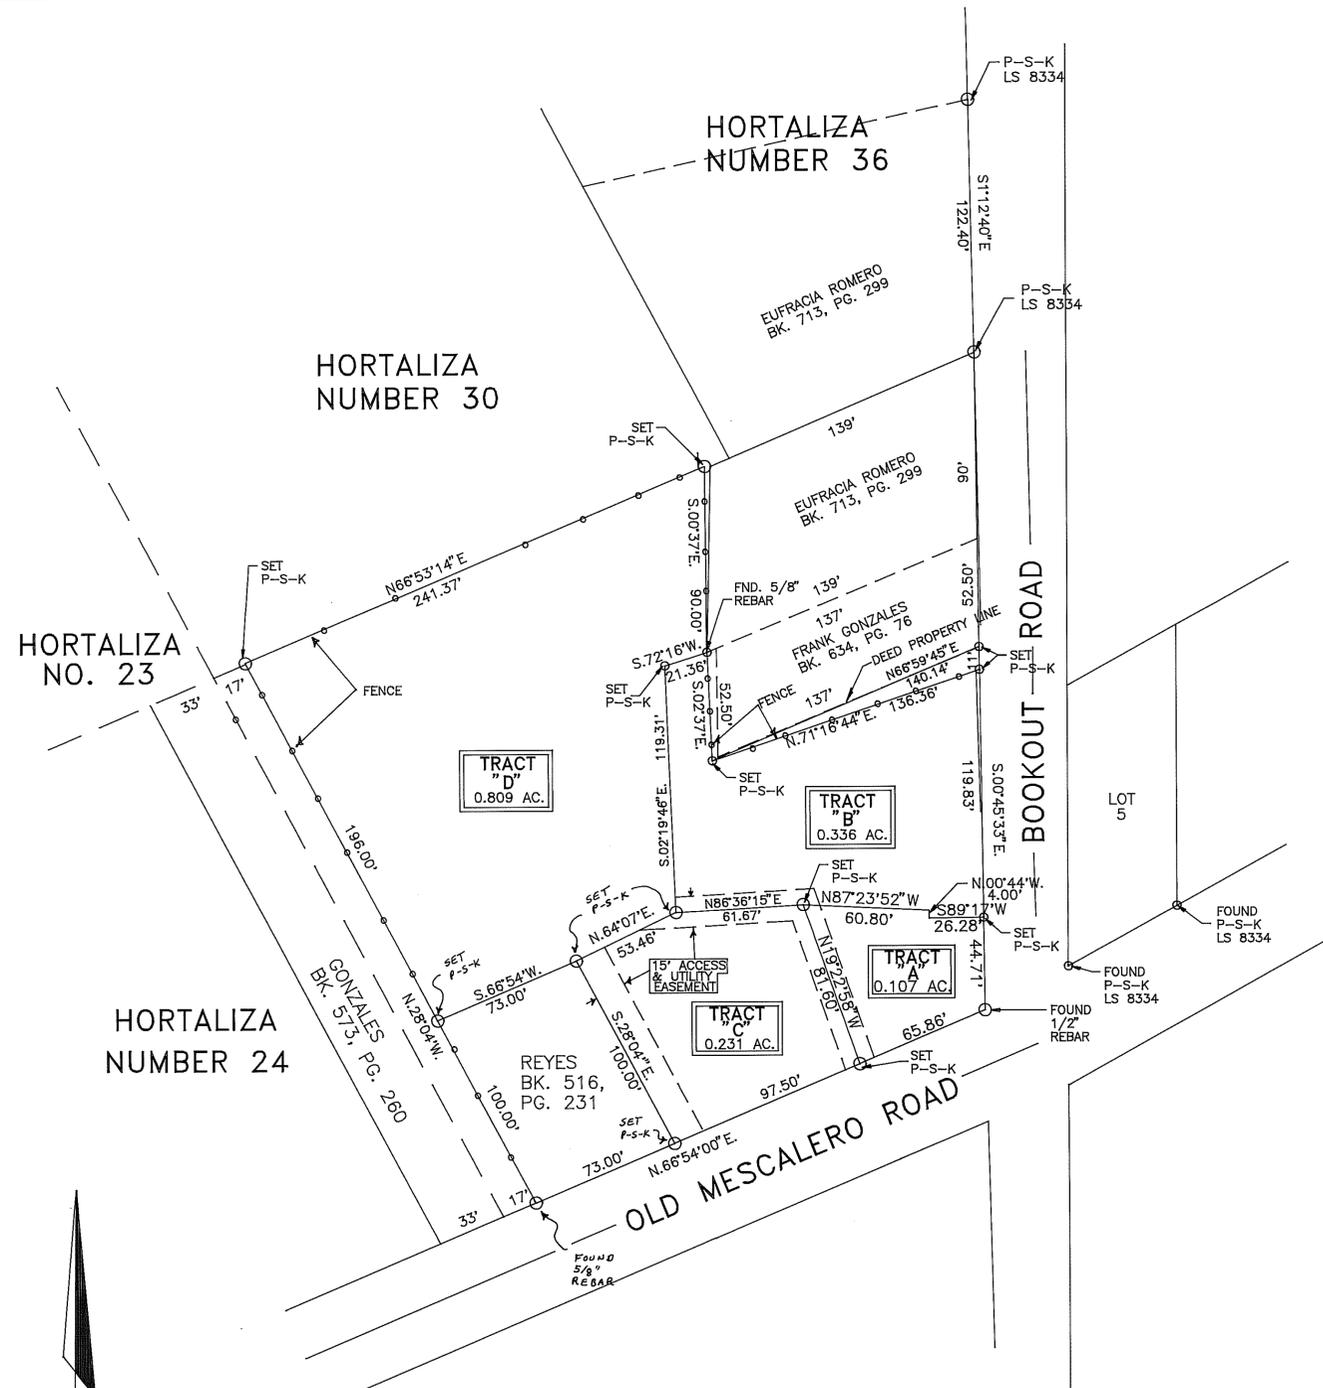

THIS PLAT APPROVED BY THE FOLLOWING UTILITIES:

Joe Lane 1-9-97
TULAROSA BASIN TELEPHONE DATE

Devo Gotthe 1-9-97
TEXAS NEW MEXICO POWER CO. DATE

Billy Sedillo 1/9/97
PNM GAS SERVICES DATE

THIS PLAT APPROVED BY THE VILLAGE OF TULAROSA UNDER THE SUMMARY PROCEDURE ON THIS 17th DAY OF December, 1996.

Manuel L. Stupple
MAYOR

ATTESTED: Marquet E. Gonzalez
VILLAGE CLERK

THE PURPOSE OF THIS SURVEY IS TO DIVIDE THE ESTATE OF MANUEL L. FIELDS, AS PER HIS LAST WILL AND TESTAMENT, THIS IS A REPLAT OF HIS PROPERTY, BEING A PORTION HORTILIZA NUMBER 29 OF THE PLATTED TOWN OF TULAROSA, NEW MEXICO, ACCORDING TO THE PLAT (1885) NOW ON FILE IN THE OFFICE OF THE CLERK OF OTERO COUNTY, NEW MEXICO.

KNOW ALL MEN BY THESE PRESENT THAT MARY ANN MARSH AS PERSONAL REPRESENTATIVE OF THE ESTATE OF MANUEL L. FIELDS, IS THE OWNER AND PROPRIETOR OF THE PORTIONS OF HORTILIZA 29, SHOWN HEREDON AND THAT THIS PLAT WAS MADE WITH THE FREE CONSENT AND IN ACCORDANCE WITH THE DESIRES OF THE UNDERSIGNED OWNER.

Mary Ann Marsh
MARY ANN MARSH AS PERSONAL REPRESENTATIVE

STATE OF NEW MEXICO }
COUNTY OF LINCOLN } SS
I, WYATT A. SPARKS, DULY LICENSED UNDER THE LAWS OF THE STATE OF NEW MEXICO, AM RESPONSIBLE FOR THIS SURVEY, AND THAT THIS SURVEY AND PLAT MEET THE MINIMUM STANDARDS FOR SURVEYING IN NEW MEXICO I ALSO HEREBY CERTIFY THAT THIS PLAT WAS PREPARED UNDER MY SUPERVISION FROM NOTES OF ACTUAL SURVEYS, AND IS TRUE TO MY BEST KNOWLEDGE AND BELIEF.

Wyatt A. Sparks
WYATT A. SPARKS, R.P.L.S. N.M. LIC.#8487




SUBSCRIBED AND SWORN TO BEFORE ME ON THIS DAY 16th OF DECEMBER, 1996
Marquet E. Gonzalez
NOTARY PUBLIC
MY COMMISSION EXPIRES 10-20-99



SUBSCRIBED AND SWORN TO BEFORE ME ON THIS DAY 12th OF JANUARY, 1997
Marquet E. Gonzalez
NOTARY PUBLIC
MY COMMISSION EXPIRES 10-20-99



RUIDOSO LAND SURVEYING COMPANY SURVEYING-MAPPING-PLANNING P.O. BOX 537, RUIDOSO, N.M. 88345 2907 1/2 SUDDERTH, PH. 257-2818	
DATE	SCALE
12-2-1996	1"=50'
PLAT NUMBER	JOB NUMBER
B-162	2681
SHEET NUMBER	PLATTED BY
1 OF 1	W.A.S.

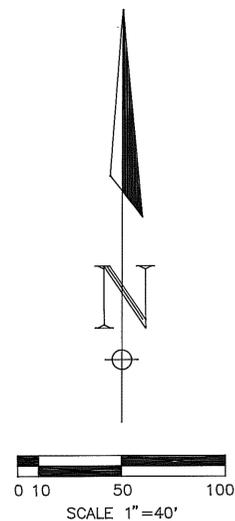

STATE OF NEW MEXICO }
COUNTY OF OTERO } SS

I HEREBY CERTIFY THAT THIS PLAT WAS FILED FOR RECORD ON THE 16th DAY OF JANUARY, 1997, AT 3:05 O'CLOCK P.M., AND DULY RECORDED IN PLAT BOOK 49, PAGE 61-62 OF THE RECORD OF OTERO COUNTY.

473

Mary D. Quintana COUNTY CLERK BY Devin G. Peljard DEPUTY

HORTILIZA REF. A #29
BK 49 PG 61-62