
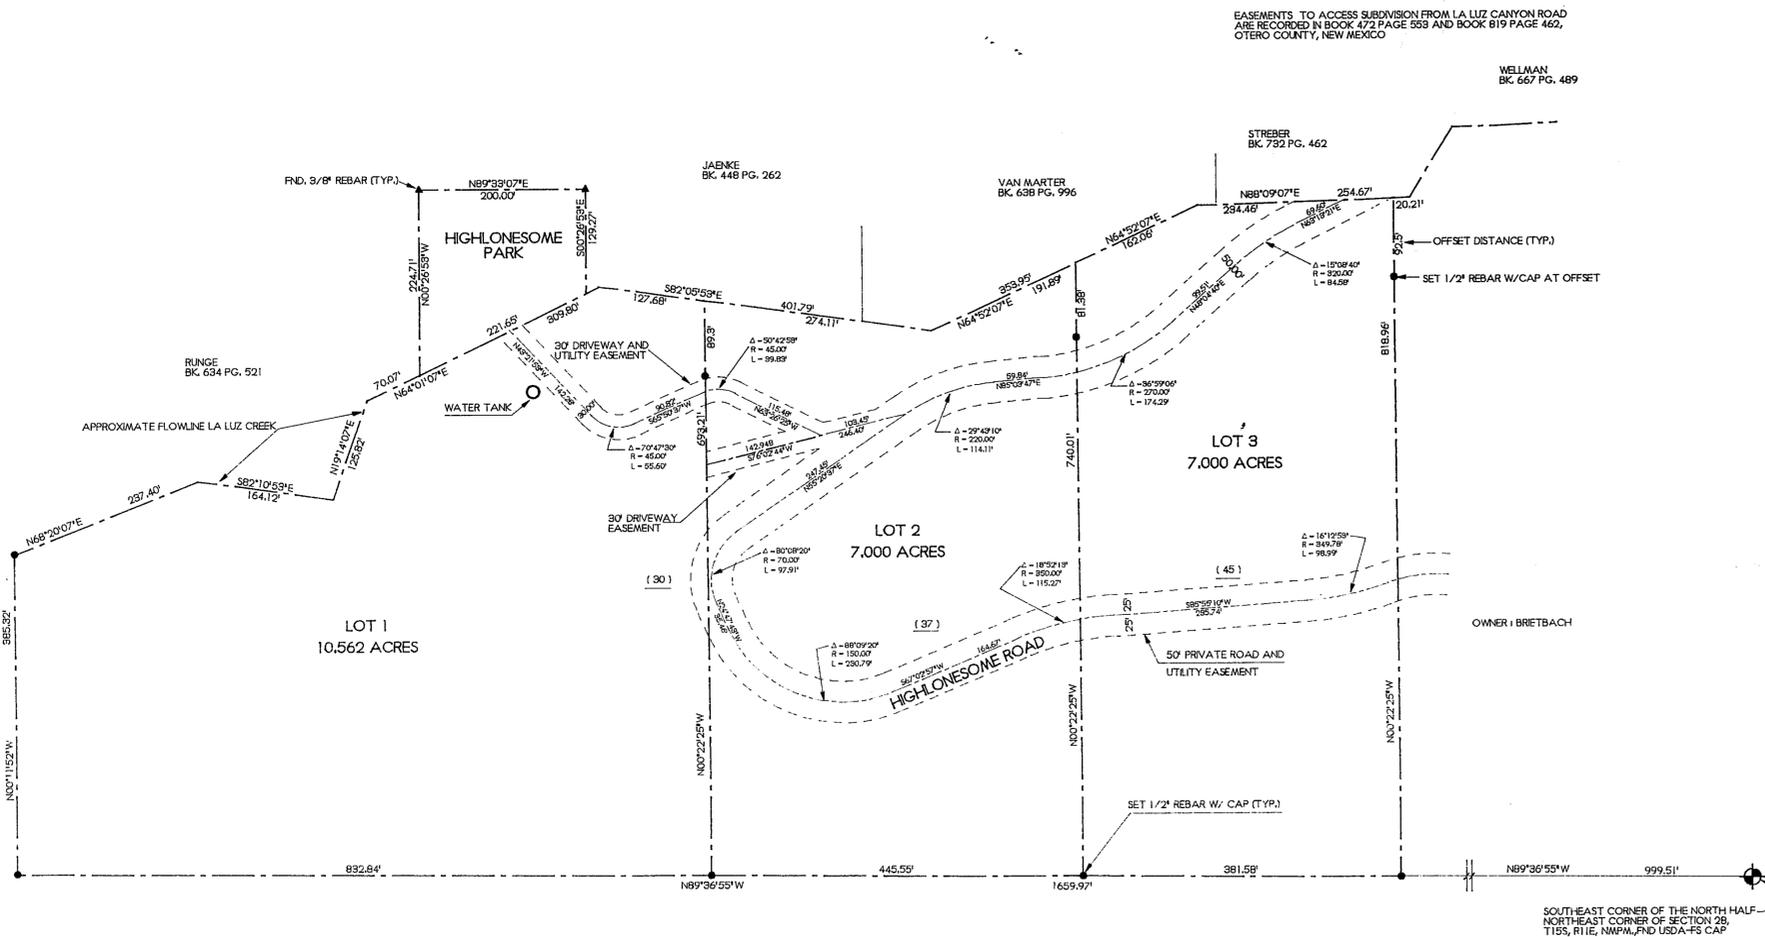
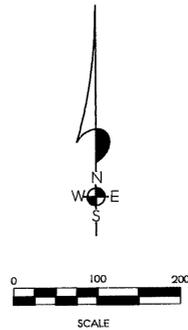


# HIGHLONESOME

## OTERO COUNTY, NEW MEXICO

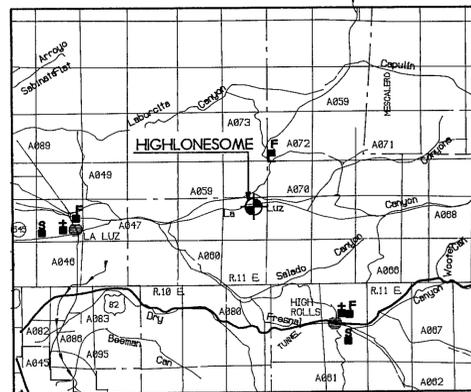

**DEDICATION**

STATE OF NEW MEXICO )  
 COUNTY OF OTERO )SS

KNOW ALL MEN BY THESE PRESENTS THAT SPANISH DAGGERS, INC. IS THE OWNER AND PROPRIETOR OF A TRACT OF LAND IN THE N1/2 NE1/4 OF SECTION 28, T15S, R11E, NMPM DESCRIBED BY METES AND BOUNDS AS FOLLOWS:

STARTING AT THE SOUTHEAST CORNER OF SAID N1/2 NE1/4 AND GOING N89°36'55"W ALONG THE SOUTH LINE OF SAID N1/2 NE1/4 A DISTANCE OF 999.51 FEET TO THE PLACE OF BEGINNING OF THE TRACT OF LAND HEREIN DESCRIBED; THENCE CONTINUING N89°36'55"W A DISTANCE OF 1859.97 FEET; THENCE N89°11'52"W A DISTANCE OF 389.32 FEET; THENCE N68°20'07"E A DISTANCE OF 237.40 FEET; THENCE S82°10'53"E A DISTANCE OF 164.12 FEET; THENCE N19°14'07"E A DISTANCE OF 425.82 FEET; THENCE N84°41'07"E A DISTANCE OF 300.89 FEET; THENCE S82°05'52"E A DISTANCE OF 411.79 FEET; THENCE N84°52'07"E A DISTANCE OF 353.95 FEET; THENCE N88°08'07"E A DISTANCE OF 234.46 FEET; THENCE S80°22'25"E A DISTANCE OF 818.98 FEET TO THE SAID PLACE OF BEGINNING, AND CONTAINING 24,562 ACRES, MORE OR LESS.

SAID OWNER DOES HEREBY CAUSE SAID TRACT TO BE SUBDIVIDED, AS SHOWN HEREIN, ON THIS PLAT AND DO HEREBY CAUSE A REDEDICATION OF ALL EASEMENTS WITHIN AND ADJACENT TO THE DESCRIBED SUBDIVISION IN ALL RESPECTS, AS SHOWN HEREON. THIS PLAT IS MADE WITH THE FREE CONSENT AND IN ACCORDANCE WITH THE DESIRE OF THE UNDERSIGNED OWNER AND PROPRIETOR OF SAID TRACT OF LAND.

IN WITNESS WHEREOF THE OWNER HAS SET HIS HAND AND SEAL ON THE 23 DAY OF January, 1997.

SPANISH DAGGERS, INC. BY: Ted S. Hardwick  
 TED S. HARDWICK, PRESIDENT

**CORPORATE ACKNOWLEDGEMENT**

STATE OF NEW MEXICO )  
 COUNTY OF OTERO )SS

ON THIS 23 DAY OF January, 1997, BEFORE ME PERSONALLY APPEARED TED S. HARDWICK, PRESIDENT, SPANISH DAGGERS, INC., A NEW MEXICO CORPORATION, AND HE ACKNOWLEDGED THAT HE EXECUTED SAID INSTRUMENT AS HIS FREE ACT AND DEED.

WITNESS MY HAND AND SEAL ON THIS DAY AND YEAR LAST WRITTEN ABOVE.

MY COMMISSION EXPIRES 3-10-99  
 AFFIDAVIT  
 STATE OF NEW MEXICO )  
 COUNTY OF OTERO )SS



THIS SUBDIVISION LIES WITHIN THE PLATTING AND PLANNING JURISDICTION OF OTERO COUNTY AND IS SUBJECT TO THE NEW MEXICO SUBDIVISION ACT.

DISCLOSURE STATEMENT AS REQUIRED BY THE NEW MEXICO SUBDIVISION ACT IS RECORDED IN BOOK 500, PAGES 760-716, OF THE RECORDS OF OTERO COUNTY.

**APPROVALS**

STATE OF NEW MEXICO )  
 COUNTY OF OTERO )SS  
 COUNTY PLANNING COMMISSION APPROVAL  
 THIS PLAT OF 'HIGHLONESOME', OTERO COUNTY, NEW MEXICO HAS BEEN SUBMITTED TO, REVIEWED, AND APPROVED BY THE OTERO COUNTY PLANNING COMMISSION.  
 CHAIRMAN: Mike Fisher DATE: 1-21-97  
 SECRETARY/VICE-CHAIRMAN: Ratim Rodriguez DATE: 1-27-97

**SURVEYOR'S CERTIFICATION**

I HEREBY CERTIFY THAT I AM A REGISTERED LAND SURVEYOR IN THE STATE OF NEW MEXICO AND THAT THIS PLAT WAS MADE BY ME OR UNDER MY SUPERVISION FROM THE NOTES OF AN ACTUAL FIELD SURVEY THAT MEETS THE MINIMUM REQUIREMENTS FOR LAND SURVEYS IN THE STATE OF NEW MEXICO AS ADOPTED BY THE NEW MEXICO STATE BOARD OF REGISTRATION FOR PROFESSIONAL ENGINEERS AND LAND SURVEYORS AND THAT IT IS TRUE AND CORRECT TO THE BEST OF MY KNOWLEDGE AND BELIEF.

SIGNATURE: David P. ... DATE OF SURVEY: 4/96  
 NMPS NO. 2334

STATE OF NEW MEXICO )  
 COUNTY OF OTERO )SS  
 RECORDED IN THE OFFICE OF THE COUNTY CLERK AND EX-OFFICIO RECORDER OF OTERO COUNTY, NEW MEXICO, AT 11:05.0 O'CLOCK, A.M., THIS 30th DAY OF January, 1997.  
 COUNTY CLERK: My D. ... BY: ...  
 RECEPTION NO. 00852 BOOK 49 PAGES 72-73

NOTE: BOOK AND PAGE NUMBERS REFERRED TO ARE OF THE RECORDS OF OTERO COUNTY, NEW MEXICO, OBTAINED FROM THE FILES OF THE OTERO COUNTY ASSESSOR'S OFFICE.

EAS FILE COMP. ANIML. CO.  
**HIGHLONESOME**  
 BK 49-72-73  
 SEC. 28., T15S, R11E, NMPM  
 HILONSM.FCD