


REPLAT A, BLOCK 4,
AMENDED MAP OF NORTH CLOUDCROFT, CLOUDCROFT,
OTERO COUNTY, NEW MEXICO.

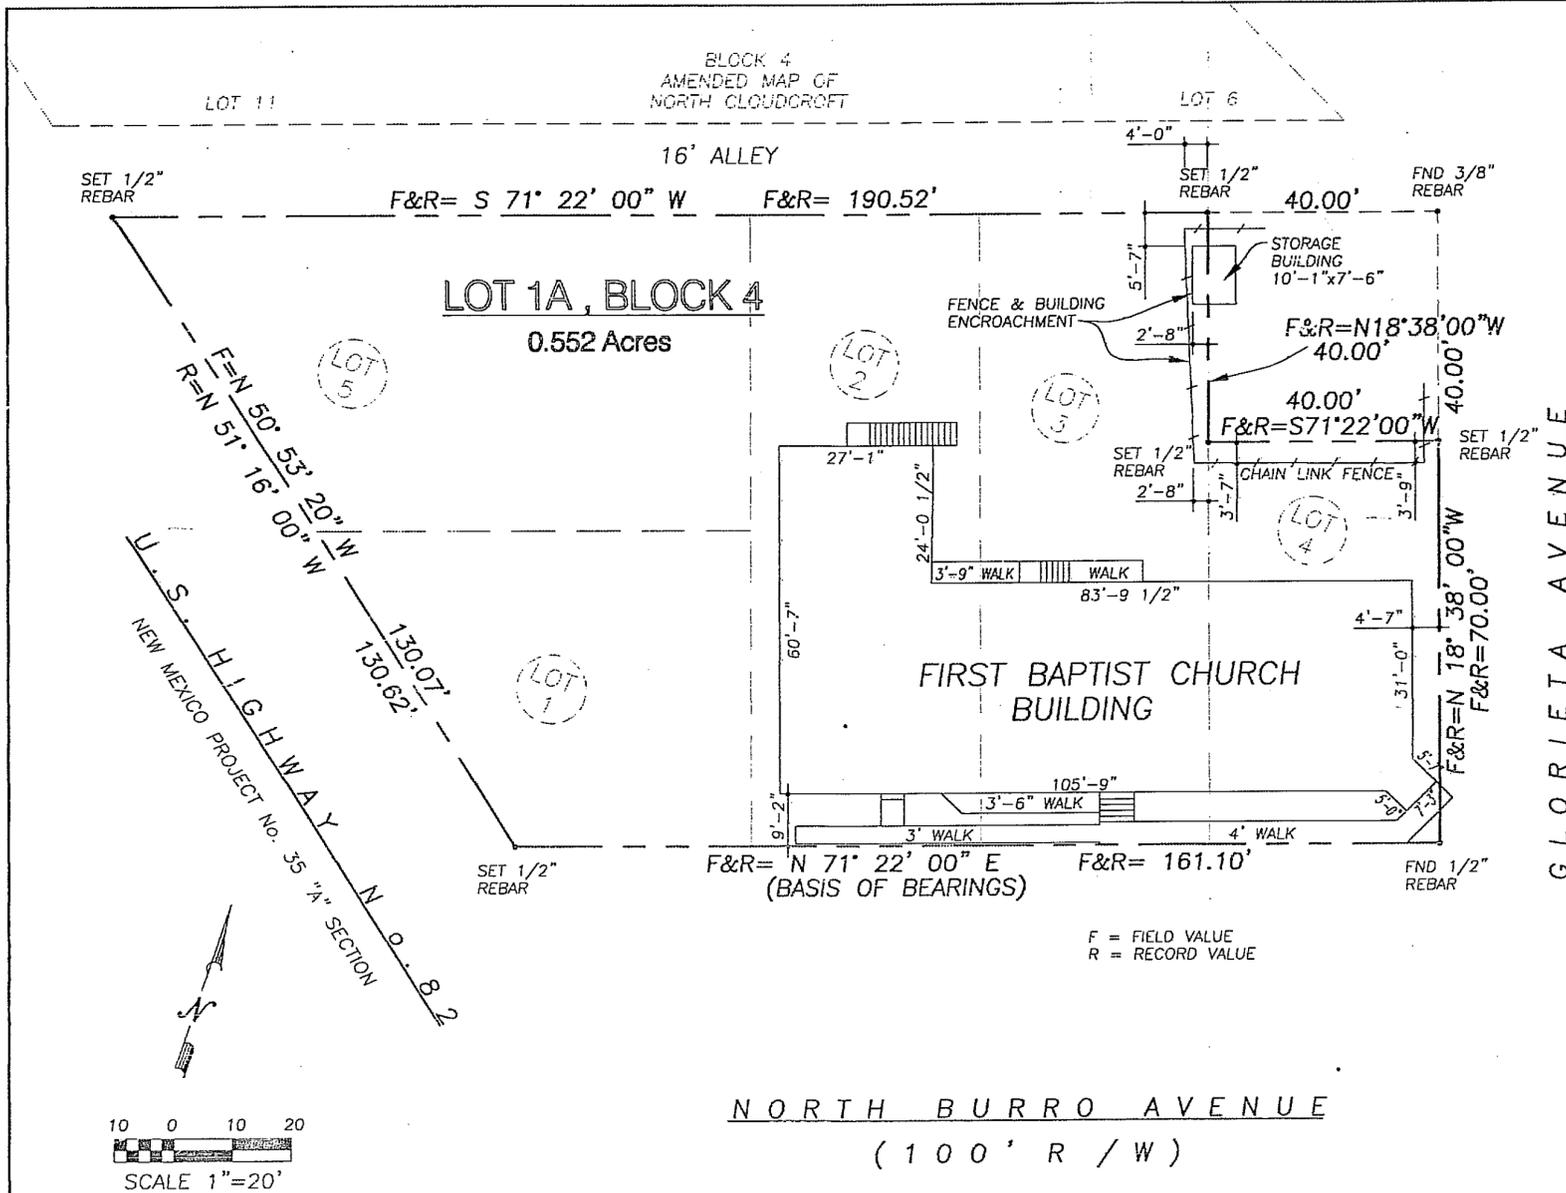

DEDICATION

STATE OF NEW MEXICO)
 COUNTY OF OTERO)

KNOW ALL MEN BY THESE PRESENTS THAT THE FIRST BAPTIST CHURCH OF CLOUDCROFT IS THE OWNER AND PROPRIETOR OF A PART OF LOT 1, ALL OF LOTS 2 AND 3, THE SOUTH SEVENTY FEET OF LOT 4, AND A PART OF LOT 5, ALL IN BLOCK 4 OF THE AMENDED MAP OF NORTH CLOUDCROFT, OTERO COUNTY, NEW MEXICO AS FILED FOR RECORD IN THE OFFICE OF THE OTERO COUNTY CLERK AND EX-OFFICIO RECORDER ON THE 10th DAY OF JANUARY, 1907. SAID OWNER DOES HEREBY CAUSE SAID LOTS AND PARTS OF LOTS TO BE VACATED AND REPLATED AS SHOWN HEREON AND DOES HEREBY CAUSE A REDEDICATION OF ALL STREETS AND ALLEYS ADJACENT TO THIS PLAT AND ALL EASEMENTS ON SAID LOTS AND PARTS OF LOTS IN ALL RESPECTS, ALL AS SHOWN HEREON.

IN WITNESS THEREOF THE TRUSTEES OF SAID FIRST BAPTIST CHURCH HAVE SET THEIR HANDS AND SEALS THIS 15th DAY OF February, 1997.

John W. Erwin JOHN ERWIN, TRUSTEE
Phillip A. Fuller PHILLIP FULLER, TRUSTEE
Andrew McCauley ANDREW MCCAULEY, TRUSTEE

ACKNOWLEDGEMENT

THE FOREGOING INSTRUMENT WAS ACKNOWLEDGED BEFORE ME THIS 15th DAY OF February, 1997.

WITNESS MY HAND AND SEAL ON THE DAY AND YEAR LAST WRITTEN ABOVE.
Luthean Carner, NOTARY PUBLIC. MY COMMISSION EXPIRES: 09-21-98

ACCEPTANCE OF THE VILLAGE OF CLOUDCROFT

THIS SUMMARY PLAT OF "REPLAT A, BLOCK 4, AMENDED MAP OF NORTH CLOUDCROFT, OTERO COUNTY, NEW MEXICO" IS ON THIS 15th DAY OF February, 1997.

[Signature] MAYOR DATE 18 Feb 97
 _____ TRUSTEE DATE _____
 _____ TRUSTEE DATE _____
 _____ TRUSTEE DATE _____
[Signature] ADMINISTRATOR DATE 2-18-97
[Signature] DATE 2-21-97
 P&Z CHAIRMAN

CERTIFICATE

I, GEORGE P. LIGHT, HEREBY CERTIFY THAT I AM A PROFESSIONAL SURVEYOR IN THE STATE OF NEW MEXICO, THAT THIS PLAT WAS PREPARED FROM AN ACTUAL SURVEY MADE BY ME OR UNDER MY SUPERVISION AND THIS SURVEY AND PLAT MEET THE MINIMUM STANDARDS FOR SURVEYING IN NEW MEXICO AND THAT THE SAME IS TRUE AND CORRECT TO THE BEST OF MY KNOWLEDGE AND BELIEF.

George P. Light
 GEORGE P. LIGHT, P. S. NUMBER 4621

APPROVALS


THIS PLAT IS APPROVED BY THE FOLLOWING UTILITY COMPANIES:
[Signature] DATE 3-17-97
 U.S. WEST COMMUNICATIONS
Tularosa BSM Telephone Co Inc
[Signature] DATE 2-17-97
 OTERO COUNTY ELECTRICAL COOP., INC.

RECORDING

STATE OF NEW MEXICO)
 COUNTY OF OTERO)
 RECORDED IN THE OFFICE OF THE COUNTY CLERK AND EX-OFFICIO RECORDER OF OTERO COUNTY, NEW MEXICO AT 10:45 O'CLOCK, A M., THIS 3rd DAY OF April, 1997.
Mary D. Quintana, COUNTY CLERK
 BY: Robyn Silva, DEPUTY
 RECEPTION NO. 3042 BOOK 50 PAGE 19

NOTES:

1. THE PURPOSE OF THIS REPLAT IS TO COMBINE FIVE SEQUENTIALLY ADJACENT PARCELS WHICH ARE ALL UNDER ONE OWNERSHIP INTO ONE TRACT OR LOT.
2. BEARINGS ARE DETERMINED BY FIELD MEASUREMENTS USING THE SOUTH BOUNDARY OF BLOCK FOUR AS THE BASIS OF BEARINGS.
3. THE AMENDED MAP OF NORTH CLOUDCROFT WAS FILED IN THE OFFICE OF THE OTERO COUNTY CLERK AND EX-OFFICIO RECORDER ON THE 10th DAY OF JANUARY, 1907.

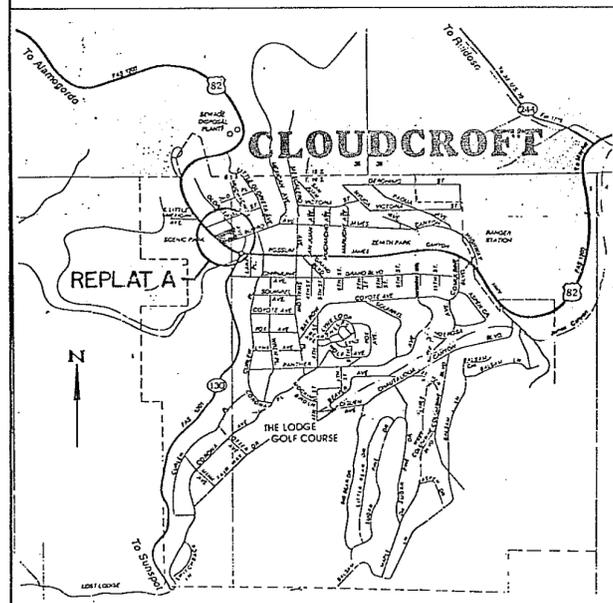

Mountain Surveys
 P.O. Box 653
 Cloudcroft, NM 88317
 Ph. (505) 682-2537 FAX (505) 682-6008
 NMPS NO 4621