


CERTIFICATE, OF SURVEY REPLAT "C" OF BLOCK 9, SACRAMENTO PARK SUBDIVISION, ALAMOGORDO, NEW MEXICO.

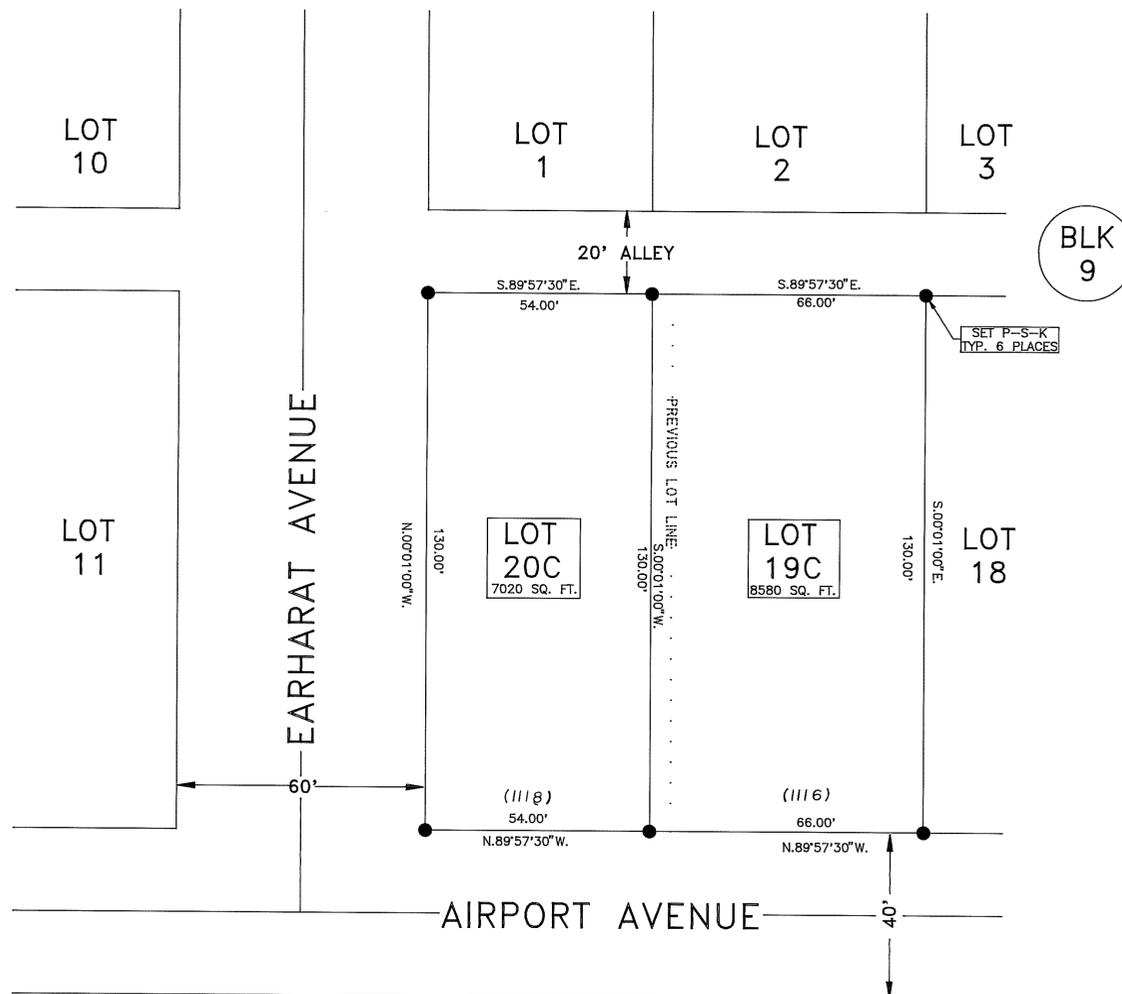

BLK
9

● — SET P-S-K

THE PURPOSE OF THIS SURVEY IS TO MOVE THE LOT LINE BETWEEN LOT 19 AND 20, MAKING LOT 20 SMALLER AND LOT 19 LARGER. THIS REPLAT IS BEING DONE BY A CERTIFICATE OF SURVEY PROCEDURE A LOT WIDTH VARIANCE, V-97-0393(A) WAS APPROVED MARCH 25, 1997.

DEDICATION

STATE OF NEW MEXICO }
COUNTY OF OTERO }
KNOW ALL MEN BY THESE PRESENT THAT CARL R. HANSON AND LINDA L. HANSON, ARE THE OWNERS AND PROPRIETORS OF PROPERTY, IN BLOCK 9 OF SACRAMENTO PARK SUBDIVISION, ALAMOGORDO, OTERO COUNTY, NEW MEXICO, DESCRIBED AS FOLLOWS:

LOT 19, AND 20, BLOCK 9, SACRAMENTO PARK SUBDIVISION, ALAMOGORDO, OTERO COUNTY, NEW MEXICO, AS SHOWN ON A PLAT FILED JULY 24, 1959 IN PLAT BOOK 3, PAGE 20 OF OTERO COUNTY, NEW MEXICO RECORDS.

ALAMOGORDO, OTERO COUNTY, NEW MEXICO, SAID OWNER(S) DOES HEREBY CAUSE THE ABOVE DESCRIBED TRACT OF LAND TO BE VACATED AND TO BE RESUBDIVIDED, AS SHOWN HEREIN, ON THE FOREGOING PLAT, AND DOES HEREBY CAUSE A REDEDICATION OF ALL STREETS, ALLEYS, AND EASEMENTS WITHIN AND ADJACENT TO THE DESCRIBED SUBDIVISION IN ALL RESPECTS, AS SHOWN HEREON.

IN WITNESS WHEREOF THE OWNER HAS SET HIS HAND AND SEAL ON THIS 16 DAY OF December, 1997.

Carl R. Hanson
CARL R. HANSON

Linda L. Hanson
LINDA L. HANSON

ACKNOWLEDGEMENT

STATE OF NEW MEXICO }
COUNTY OF OTERO }
THE FOREGOING INSTRUMENT WAS ACKNOWLEDGED BY ME THIS 16th DAY OF December, 1997, BY Carl R. Hanson and Linda L. Hanson
WITNESS MY HAND AND SEAL ON THIS DAY AND YEAR LAST WRITTEN.


Don Valle
NOTARY PUBLIC

MY COMMISSION EXPIRES April 18, 2000

SURVEYOR'S CERTIFICATE


I, WYATT A. SPARKS, HEREBY CERTIFY THAT I AM A REGISTERED LAND SURVEYOR OF THE STATE OF NEW MEXICO, THAT THIS PLAT WAS PREPARED FROM FIELD NOTES OF ACTUAL SURVEYS MADE BY ME OR UNDER MY DIRECTION AND THAT THIS SURVEY PLAT MEETS THE MINIMUM STANDARDS FOR SURVEYING IN NEW MEXICO AND THAT THE SAME IS TRUE AND CORRECT TO THE BEST OF MY KNOWLEDGE AND BELIEF.

Wyatt A. Sparks, NEW MEXICO REGISTRATION NUMBER 8487
9-8-1997 DATE

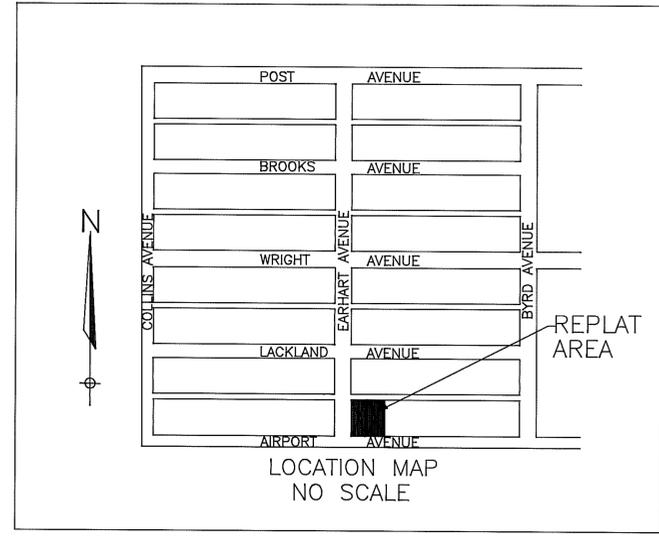

AFFIDAVIT
STATE OF NEW MEXICO }
COUNTY OF OTERO }
THIS REPLAT DOES LIE WITHIN THE PLANNING OR PLATTING JURISDICTION OF THE CITY OF ALAMOGORDO, NEW MEXICO.
Wyatt A. Sparks, SURVEYOR
WYATT A. SPARKS

SUBSCRIBED AND SWORN BEFORE ME THIS 4th DAY OF September, 1997, Carl R. Hanson, MY COMMISSION EXPIRES, 3/20/2001
NOTARY PUBLIC

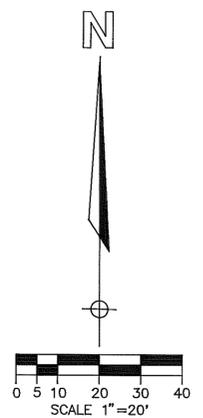

INDEXING INFORMATION FOR COUNTY CLERK	
HANSON	SACRAMENTO PARK
OWNER OF PROPERTY	SUBDIVISION
SECTION , T. S. R. E., N.M.P.M.	
RUIDOSO LAND	
SURVEYING COMPANY	
SURVEYING-MAPPING-PLANNING	
P.O. BOX 537, RUIDOSO, N.M. 88345	
2907 1/2 SUDDERTH, PH. 257-2818	
DATE	SCALE
7/25/97	1"=20'
PLAT NUMBER	JOB NUMBER
A-182	2858
SHEET NUMBER	PLATTED BY
1 OF 1	C.E.T.

STATE OF NEW MEXICO }
COUNTY OF OTERO }
I HEREBY CERTIFY THAT THIS INSTRUMENT WAS FILED FOR RECORD AT OTERO COUNTY, NEW MEXICO, AT 9:15 O'CLOCK, A.M., THIS 19 DAY OF December, 1997.
Mary O. Quiatana COUNTY CLERK
BY Wynne Cottrada
RECEPTION NO. 12572 BOOK 51, PAGE 33-34

SACRAMENTO PARK REP. C BLK 9
BK 51 PG 33-34