
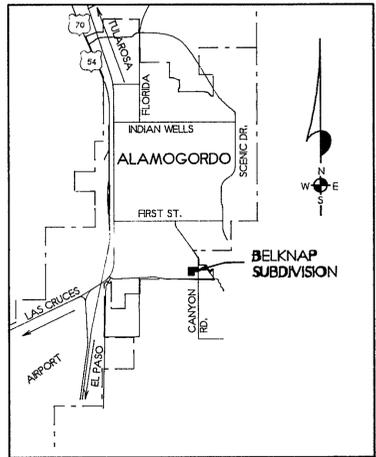
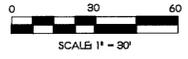


FINAL PLAT BELKNAP SUBDIVISION ALAMOGORDO OTERO COUNTY, NEW MEXICO

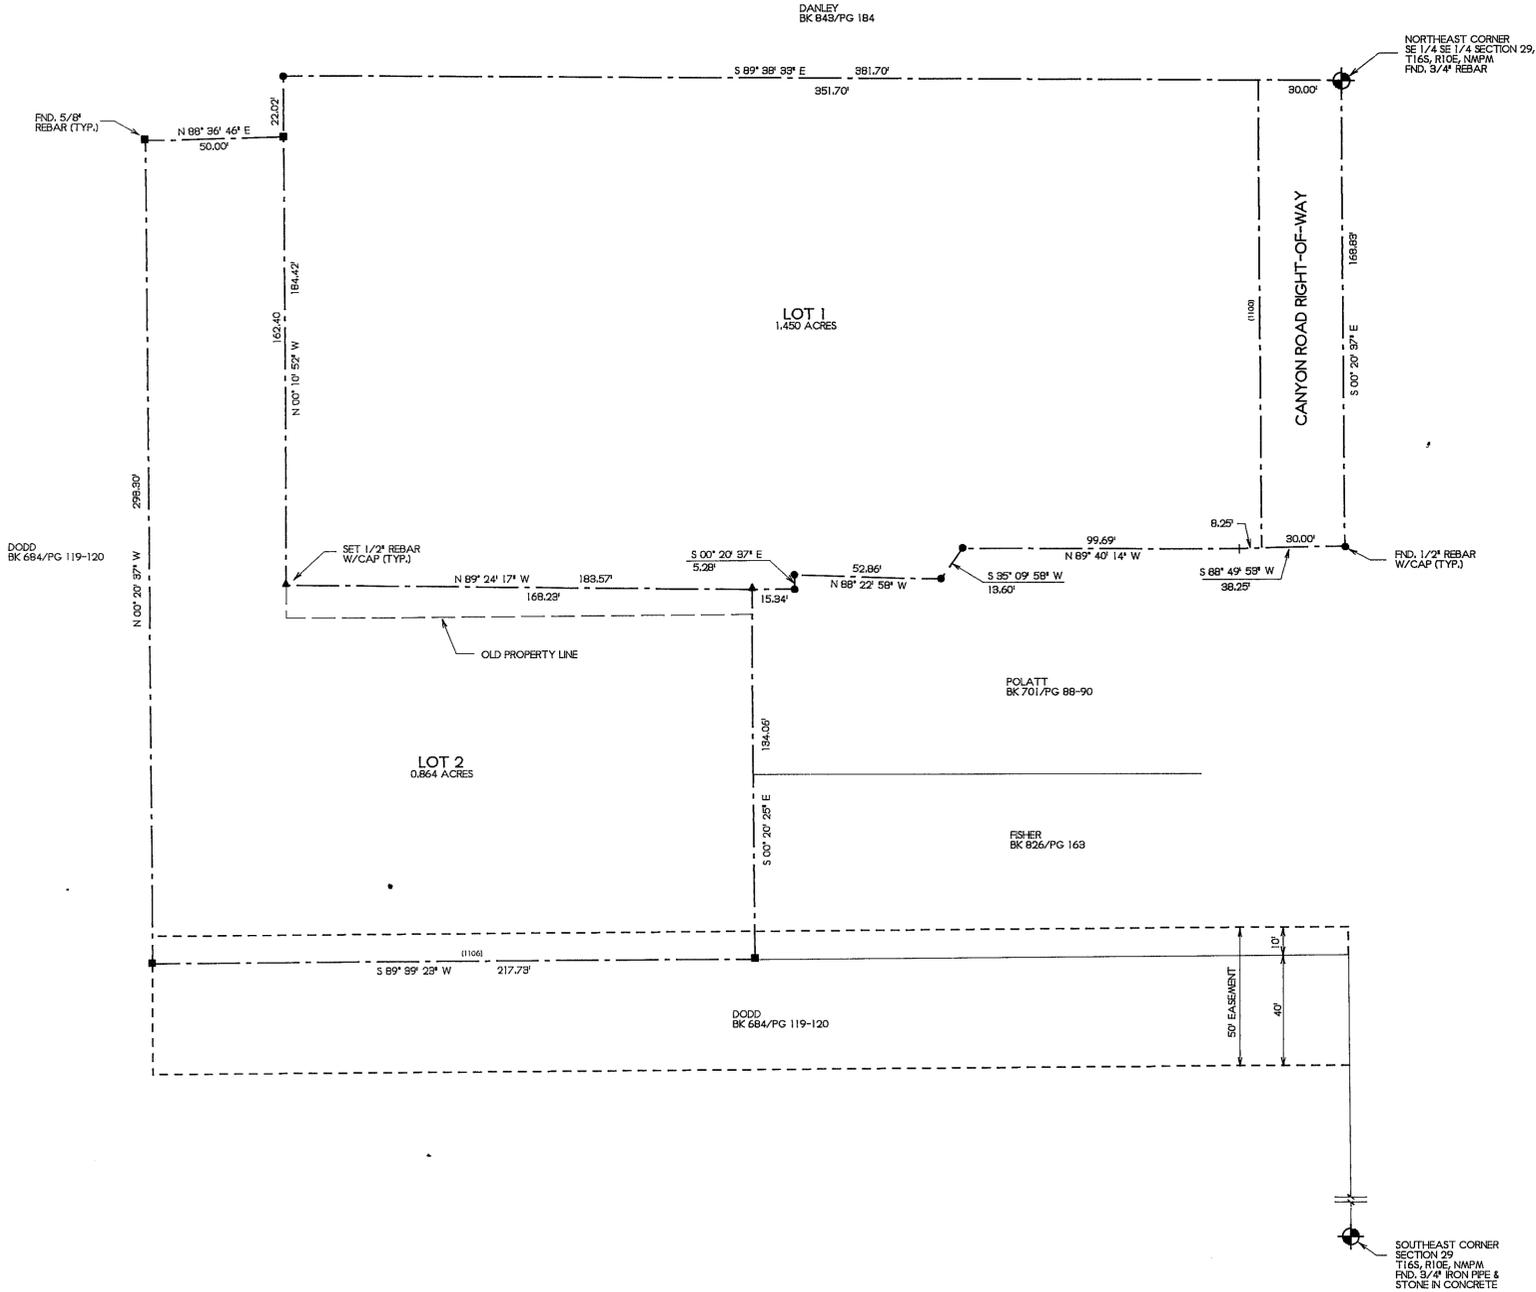

LOCATION MAP
NO SCALE

NOTE:
BOOK AND PAGE NUMBERS REFERRED TO
ARE OF THE RECORDS OF OTERO COUNTY,
NEW MEXICO, OBTAINED FROM THE FILES
OF THE OTERO COUNTY ASSESSOR'S OFFICE.

BURKE & ASSOCIATES, P.C.
CONSULTING ENGINEERS
SURVEYORS
1909 CUBA AVE, SUITE 5
ALAMOGORDO, NEW MEXICO
98170


DEDICATION
STATE OF NEW MEXICO)
COUNTY OF OTERO)
KNOW ALL MEN BY THESE PRESENTS THAT WALTER G. BELKNAP, NANCY L. BELKNAP, KENNETH A. BERRY, AND DORIS J. BERRY, ARE THE OWNERS AND PROPRIETORS OF 2 TRACTS OF LAND IN THE SE 1/4 OF SECTION 29, T16S, R18E, N40M, ALAMOGORDO, OTERO COUNTY, NEW MEXICO, ALL DESCRIBED BY METES AND BOUNDS AS FOLLOWS:
BEGINNING AT THE NORTHEAST CORNER OF THE SE 1/4 SE 1/4 OF SAID SECTION 29 AND GOING S89° 20' 37" E ALONG THE EAST LINE OF SAID SE 1/4 SE 1/4 A DISTANCE OF 188.83 FEET; THENCE S88° 40' 53" W A DISTANCE OF 38.25 FEET; THENCE N88° 40' 14" W A DISTANCE OF 38.89 FEET; THENCE S35° 08' 58" W A DISTANCE OF 13.88 FEET; THENCE N88° 22' 58" W A DISTANCE OF 52.88 FEET; THENCE S00° 20' 37" E A DISTANCE OF 5.28 FEET; THENCE N88° 24' 17" W A DISTANCE OF 15.34 FEET; THENCE S00° 20' 37" E A DISTANCE OF 134.88 FEET; THENCE S88° 38' 23" W A DISTANCE OF 217.73 FEET; THENCE N00° 20' 37" W A DISTANCE OF 288.38 FEET; THENCE N88° 38' 48" E A DISTANCE OF 58.88 FEET; THENCE N88° 19' 52" W A DISTANCE OF 22.82 FEET; THENCE S88° 38' 33" E A DISTANCE OF 381.78 FEET TO THE SAID PLACE OF BEGINNING, AND CONTAINING 2.428 ACRES, MORE OR LESS.

SAID OWNERS DO HEREBY CAUSE SAID TRACTS TO BE RESUBDIVIDED, AS SHOWN HEREIN, ON THIS PLAT AND DO HEREBY CAUSE A REDEDICATION OF ALL STREETS, ALLEYS AND EASEMENTS WITHIN AND ADJACENT TO THE DESCRIBED SUBDIVISION IN ALL RESPECTS, AS SHOWN HEREON.
IN WITNESS WHEREOF THE OWNERS HAVE SET THEIR HANDS AND SEALS ON THE 11 DAY OF March, 1998.

Walter G. Belknap
WALTER G. BELKNAP
Nancy L. Belknap
NANCY L. BELKNAP
Kenneth A. Berry
KENNETH A. BERRY
Doris J. Berry
DORIS J. BERRY

ACKNOWLEDGEMENT
STATE OF NEW MEXICO)
COUNTY OF OTERO)
THE FOREGOING INSTRUMENT WAS ACKNOWLEDGED BEFORE ME ON THIS 11 DAY OF March, 1998, BY WALTER G. BELKNAP, NANCY L. BELKNAP, KENNETH A. BERRY, AND DORIS J. BERRY.

WITNESS MY HAND AND SEAL ON THIS DAY AND YEAR LAST WRITTEN ABOVE.
MY COMMISSION EXPIRES 3-10-99 *Sue Ellen Lof* NOTARY PUBLIC

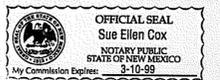

ACCEPTANCE OF THE ALAMOGORDO CITY COMMISSION
THIS SUMMARY PLAT OF "BELKNAP SUBDIVISION", ALAMOGORDO, OTERO COUNTY, NEW MEXICO WAS ON THIS 14th DAY OF April, 1998, SUBMITTED TO THE CITY COMMISSION OF THE CITY OF ALAMOGORDO, NEW MEXICO, AND WAS APPROVED BY A MAJORITY OF THE MEMBERS.

Donall E. Ruell MAYOR
ATTEST, *Angie J. Trujillo* CITY CLERK

ACCEPTANCE OF RIGHT-OF-WAY
THE DEDICATION OF THE RIGHT-OF-WAY SHOWN HEREON IS ACCEPTED BY THE CITY OF ALAMOGORDO THIS 14th DAY OF April, 1998.

Donall E. Ruell MAYOR
ATTEST, *Angie J. Trujillo* CITY CLERK

I, KLAD ZIMMERLE, A NEW MEXICO REGISTERED PROFESSIONAL SURVEYOR CERTIFY THAT I CONDUCTED AND AM RESPONSIBLE FOR THIS SURVEY, THAT THIS SURVEY IS TRUE AND CORRECT TO THE BEST OF MY KNOWLEDGE AND BELIEF, AND THAT THIS SURVEY AND PLAT MEETS THE MINIMUM STANDARDS FOR SURVEYING IN NEW MEXICO.

Klad Zimmerle
NEW MEXICO REGISTRATION NO. 6334



STATE OF NEW MEXICO)
COUNTY OF OTERO)
RECORDED IN THE OFFICE OF THE COUNTY CLERK AND EX-OFFICIO RECORDER OF OTERO COUNTY, NEW MEXICO, AT 4:30 O'CLOCK, P. M., THIS 16 DAY OF April, 1998.

Mary Quintana COUNTY CLERK *Kim Chang*

RECEPTION NO. 4057 BOOK, 51 PAGES, 60-61

EAS FILE CORR. AMM. CO.
BELKNAP SUB
BK 51 PG 60-61