


REPLAT B, BLOCK 9
TIMBERLINE SOUTH
 CLOUDCROFT, OTERO COUNTY, NEW MEXICO

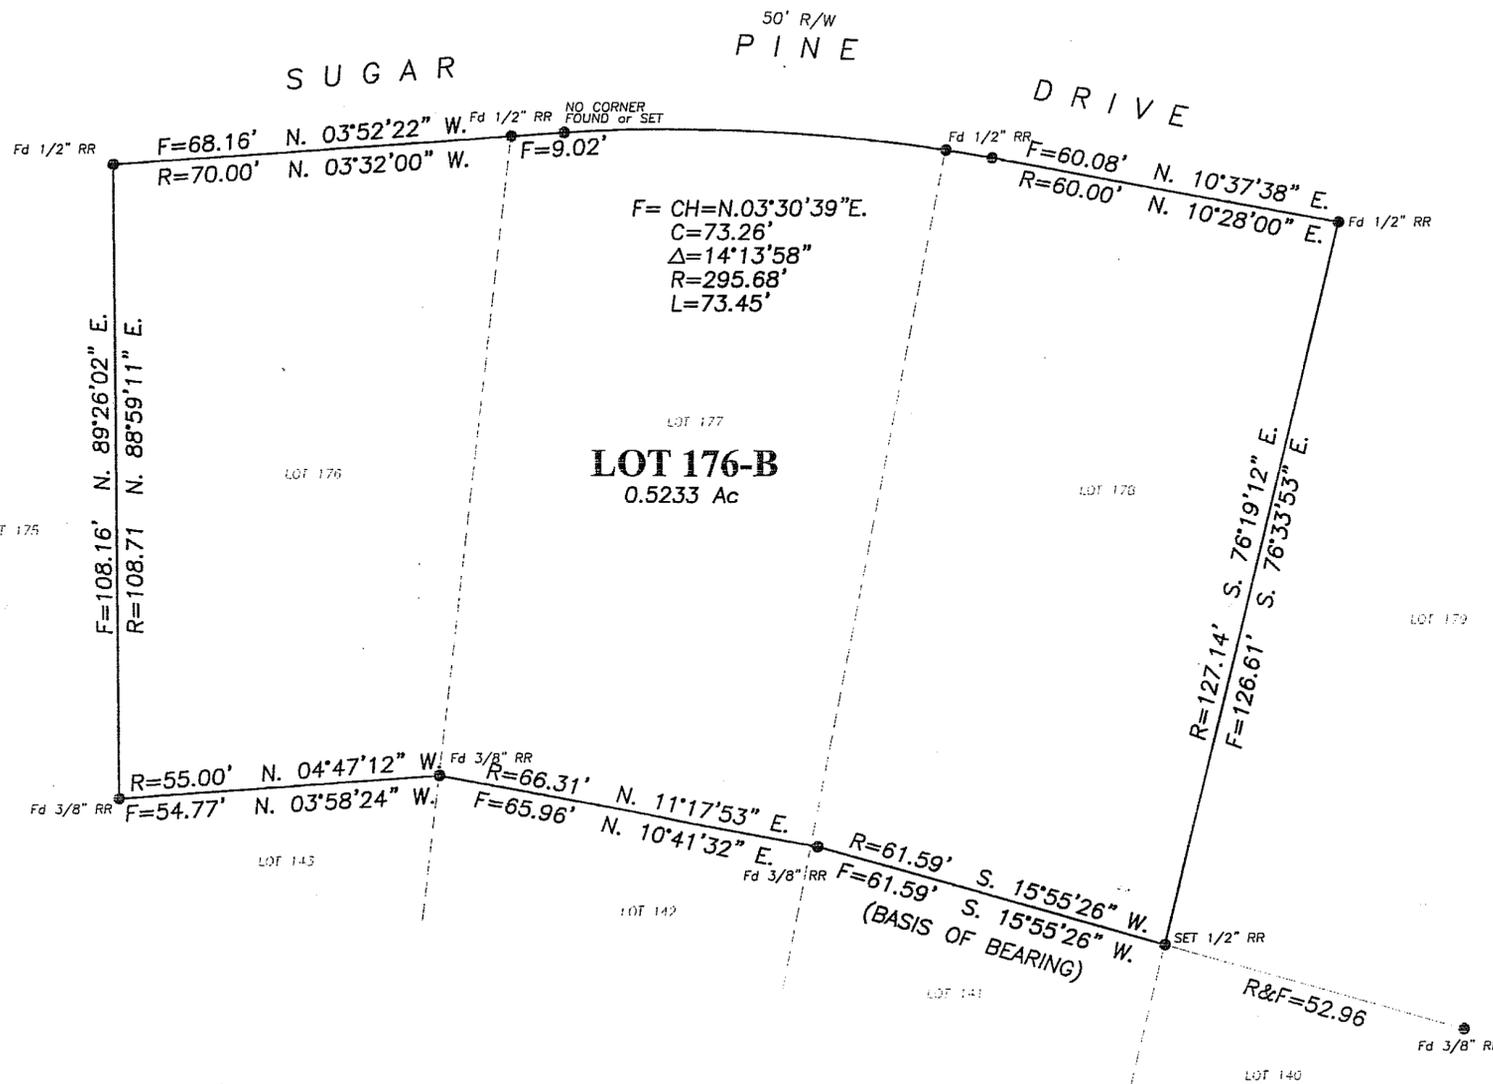

DEDICATION

STATE OF NEW MEXICO }
 COUNTY OF OTERO }

KNOW ALL MEN BY THESE PRESENTS THAT PAUL D. HAY AND ILA JEAN HAY, HIS WIFE ARE THE OWNERS AND PROPRIETORS OF LOTS 176, 177 AND 178, BLOCK 9, TIMBERLINE SOUTH, CLOUDCROFT, OTERO COUNTY, NEW MEXICO, AS FILED FOR RECORD IN THE OFFICE OF THE OTERO COUNTY CLERK AND EX-OFFICIO RECORDER ON THE 9th DAY OF JANUARY, 1975. SAID OWNERS DO HEREBY CAUSE SAID LOTS TO BE VACATED AND REPLATED AS "REPLAT B, BLOCK 9, TIMBERLINE SOUTH, CLOUDCROFT, OTERO COUNTY, NEW MEXICO" AS SHOWN HEREON AND DO HEREBY CAUSE A REDEDICATION OF ALL STREETS ADJACENT TO THIS PLAT AND ALL EASEMENTS ON THIS TRACT IN ALL RESPECTS.

IN WITNESS THEREOF THE OWNERS HAVE SET THEIR HANDS AND SEALS THIS 21st DAY OF July, 1998.

Paul D. Hay
 PAUL D. HAY

Ila Jean Hay
 ILA JEAN HAY, HIS WIFE

ACKNOWLEDGMENT

THE FOREGOING INSTRUMENT WAS ACKNOWLEDGED BEFORE ME THIS 21st DAY OF July, 1998. WITNESS MY HAND AND SEAL ON THE DAY AND YEAR LAST WRITTEN ABOVE.

Belen J. Olson, NOTARY PUBLIC. MY COMMISSION EXPIRES: 8-4-98

ACCEPTANCE OF THE VILLAGE OF CLOUDCROFT

THIS SUMMARY PLAT OF "REPLAT B, BLOCK 9, TIMBERLINE SOUTH, CLOUDCROFT, OTERO COUNTY, NEW MEXICO" IS ON THIS _____ DAY OF _____, 1998 APPROVED.

<i>George P. Light</i>	MAYOR	DATE <u>9 July 98</u>
_____	TRUSTEE	DATE _____

CERTIFICATE

I, GEORGE P. LIGHT, HEREBY CERTIFY THAT I AM A PROFESSIONAL SURVEYOR IN THE STATE OF NEW MEXICO, THAT THIS PLAT WAS PREPARED FROM AN ACTUAL SURVEY MADE BY ME OR UNDER MY SUPERVISION, THIS SURVEY AND PLAT MEETS THE MINIMUM STANDARDS FOR SURVEYING IN NEW MEXICO AND THAT THE SAME IS TRUE AND CORRECT TO THE BEST OF MY KNOWLEDGE AND BELIEF.

George P. Light
 GEORGE P. LIGHT, P. NUMBER 4621



APPROVALS

THIS PLAT IS APPROVED BY THE FOLLOWING UTILITY COMPANIES:

Joe Lane 7/1/98 *William F. Thomson* 7-21-98
 TULAROSA BASIN TELEPHONE CO. INC. DATE OTERO COUNTY ELECTRIC COOP., INC. DATE

RECORDING



STATE OF NEW MEXICO }
 COUNTY OF OTERO }

RECORDED IN THE OFFICE OF THE COUNTY CLERK AND EX-OFFICIO RECORDER OF OTERO COUNTY, NEW MEXICO AT 11:00 O'CLOCK, A M., THIS 21st DAY OF July, 1998.

Mary D. Quintana COUNTY CLERK BY: *Robyn Silva* DEPUTY
 RECEPTION NO. 7771 BOOK 52 PAGE 9

NOTES:

1. THE PURPOSE OF THIS REPLAT IS TO COMBINE ADJACENT LOTS, WHICH ARE UNDER ONE OWNERSHIP, INTO ONE LOT.
2. BEARINGS ARE DETERMINED BY FIELD MEASUREMENTS USING THE WEST LINE OF LOTS 178 AND 179, BLOCK 9, TIMBERLINE SOUTH AS THE BASIS OF BEARINGS.
3. THE PLAT OF TIMBERLINE SOUTH WAS FILED "SUBJECT TO THE RIGHT OF THE VILLAGE OF CLOUDCROFT TO BUILD AND MAINTAIN, OWN AND CONTROL, PIPELINES OR UTILITIES ON ANY PORTION DEEMED NECESSARY".

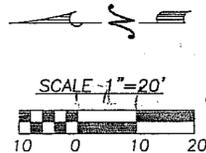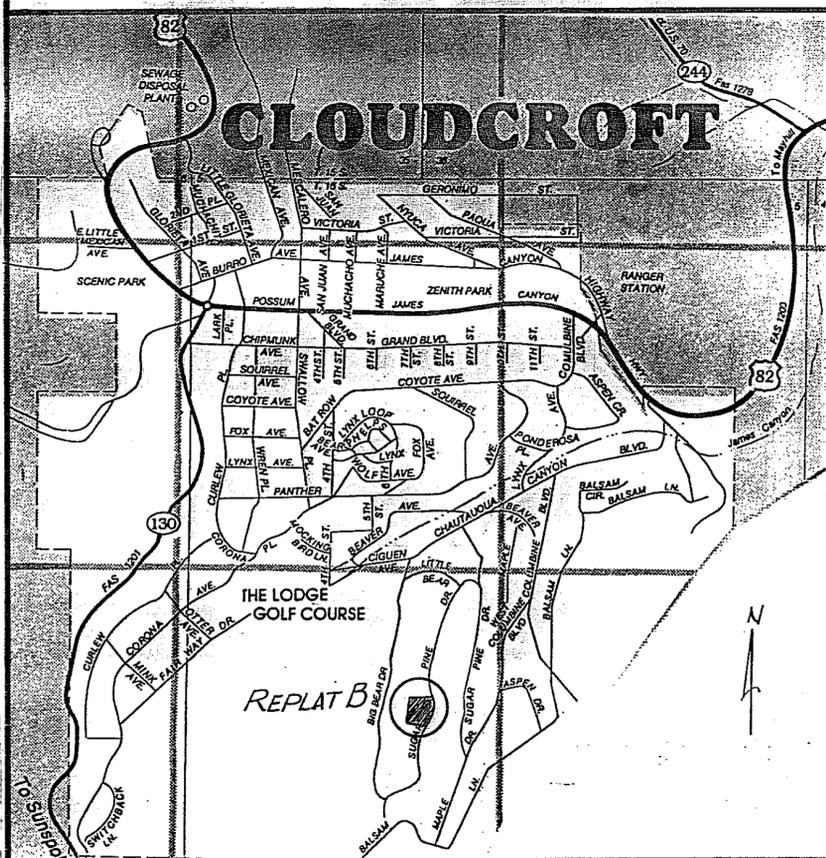

LEGEND

- R= RECORD
- F= FIELD
- Fd= FOUND
- RR= REINFORCING ROD
- Ac= ACRES
- CH= CHORD DELTA
- C= CHORD
- Δ= DELTA
- R= RADIUS
- L= LENGTH

MOUNTAIN SURVEYS

P.O. Box 653 Cloudcroft, New Mexico 88317 Tel. (505) 682-2537 Fax (505) 682-6008
 Job No. 251-98 Date: 6/23/98 Client: HAY
 Description: REPLAT B, BLOCK 9, TIMBERLINE SOUTH