


FINAL PLAT ADOBE RIDGE SUBDIVISION OTERO COUNTY, NEW MEXICO

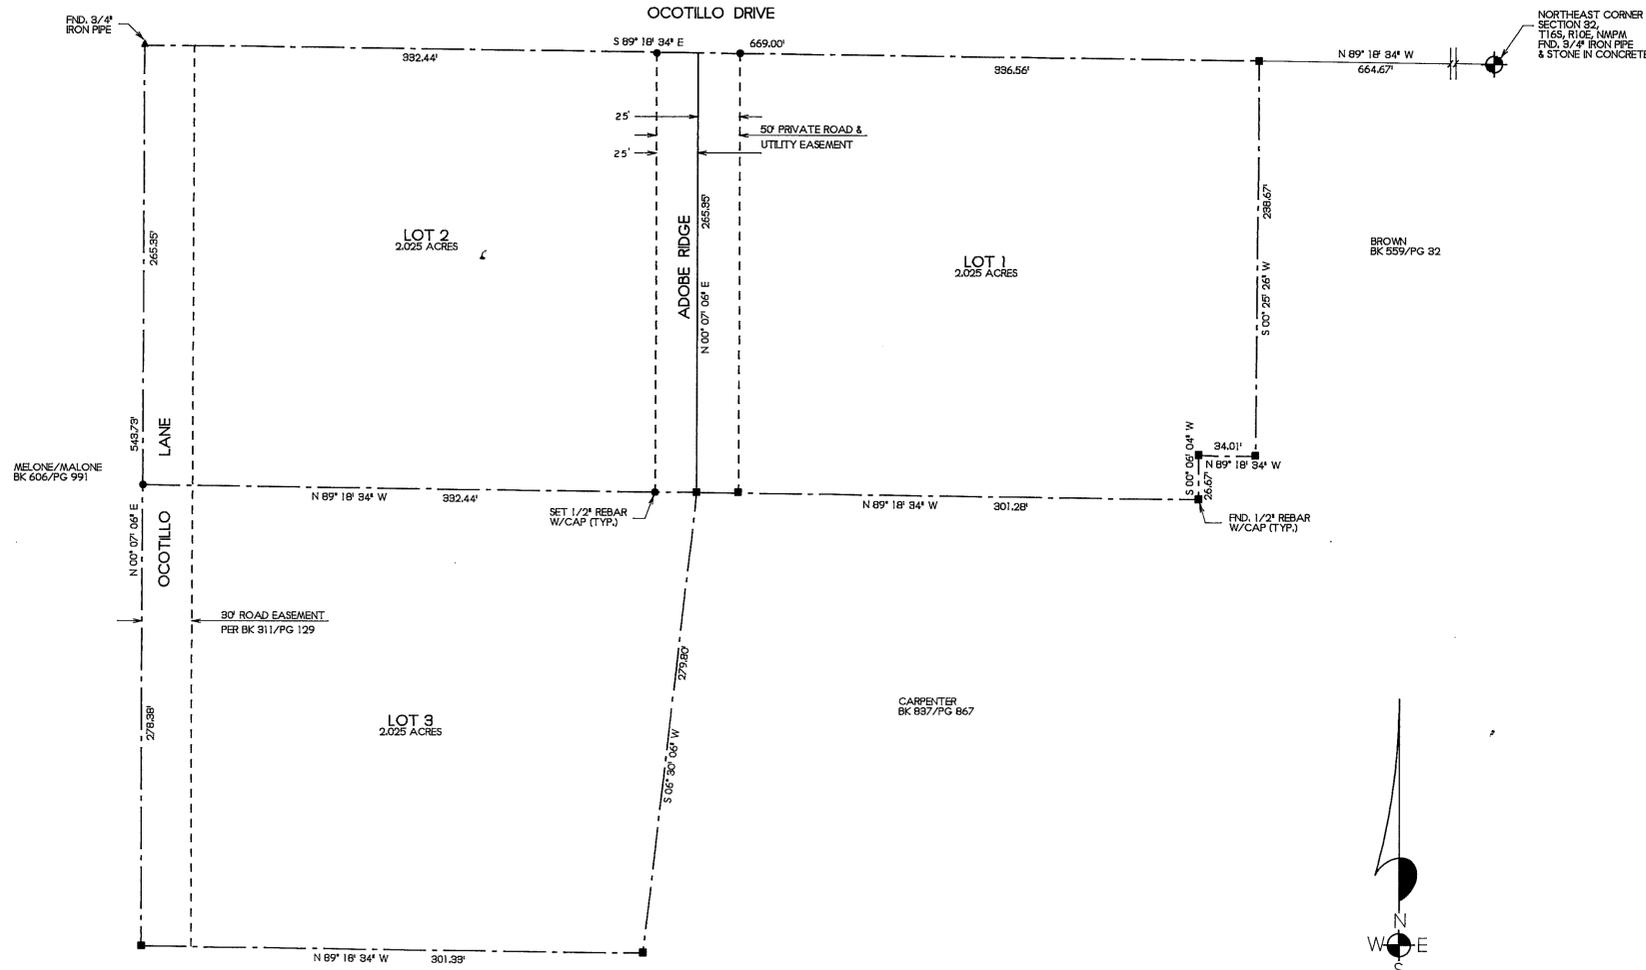

DEDICATION
STATE OF NEW MEXICO)
COUNTY OF OTERO)

KNOW ALL MEN BY THESE PRESENTS THAT TERRY D. MESSER AND KIM R. MESSER ARE THE OWNERS AND PROPRIETORS OF A TRACT OF LAND IN THE E1/2 NE1/4 OF SECTION 32, T16S, R10E, NMPM, DESCRIBED BY METES AND BOUNDS AS FOLLOWS:

STARTING AT THE NORTHEAST CORNER OF SAID SECTION 32 AND GOING N89° 18' 34\"/>

Terry D. Messer
TERRY D. MESSER

Kim R. Messer
KIM R. MESSER

ACKNOWLEDGEMENT
STATE OF NEW MEXICO)
COUNTY OF OTERO)

THE FOREGOING INSTRUMENT WAS ACKNOWLEDGED BEFORE ME ON THIS 15TH DAY OF July 1998, BY TERRY D. MESSER AND KIM R. MESSER

WITNESS MY HAND AND SEAL ON THIS DAY AND YEAR LAST WRITTEN ABOVE.

MY COMMISSION EXPIRES 3-10-99 *San Eldon Cop* NOTARY PUBLIC



AFFIDAVIT
STATE OF NEW MEXICO)
COUNTY OF OTERO)

THIS SUBDIVISION LIES WITHIN THE PLATTING AND PLANNING JURISDICTION OF OTERO COUNTY AND THE CITY OF ALAMOGORDO AND IS SUBJECT TO THE NEW MEXICO SUBDIVISION ACT.

DISCLOSURE STATEMENT AS REQUIRED BY THE NEW MEXICO SUBDIVISION ACT IS RECORDED IN BOOK _____ PAGES _____ OF THE RECORDS OF OTERO COUNTY.

APPROVALS
STATE OF NEW MEXICO)
COUNTY OF OTERO)

COUNTY PLANNING COMMISSION APPROVAL

THIS PLAT OF 'ADOBE RIDGE SUBDIVISION', OTERO COUNTY, NEW MEXICO HAS BEEN SUBMITTED TO, REVIEWED, AND APPROVED BY THE OTERO COUNTY PLANNING COMMISSION.

Patricia Reed 8-26-98
CHAIRMAN DATE

Mary D. Quintana 8/10/98
VICE-CHAIRMAN DATE

ACCEPTANCE OF THE CITY OF ALAMOGORDO
THIS SUMMARY PLAT OF 'ADOBE RIDGE SUBDIVISION', OTERO COUNTY, NEW MEXICO IS ON THIS 20 DAY OF July 1998 SUBMITTED AND APPROVED.

Rochelle Cox CITY MANAGER

ATTEST, *Angie J. Jisillo* CITY CLERK

SURVEYOR'S CERTIFICATION
I, KLAUD ZIMMERLE, A NEW MEXICO REGISTERED PROFESSIONAL SURVEYOR CERTIFY THAT I CONDUCTED AND AM RESPONSIBLE FOR THIS SURVEY, THAT THIS SURVEY IS TRUE AND CORRECT TO THE BEST OF MY KNOWLEDGE AND BELIEF, AND THAT THIS SURVEY AND PLAT MEETS THE MINIMUM STANDARDS FOR SURVEYING IN NEW MEXICO.

Klaud Zimmerle 3/98
SIGNATURE DATE OF SURVEY


NMPS NO. 8334
STATE OF NEW MEXICO)
COUNTY OF OTERO)

RECORDED IN THE OFFICE OF THE COUNTY CLERK AND EX-OFFICIO RECORDER OF OTERO COUNTY, NEW MEXICO, AT 4:40 O'CLOCK P.M., THIS 27TH DAY OF August 1998

Mary D. Quintana COUNTY CLERK BY *Gabriel S. Silva*


RECEPTION NO. 9352 BOOK 52 PAGES 40-41

LOT 1A, REPLAT A, HILLSIDE VIEW ESTATES FILED 6/09/97

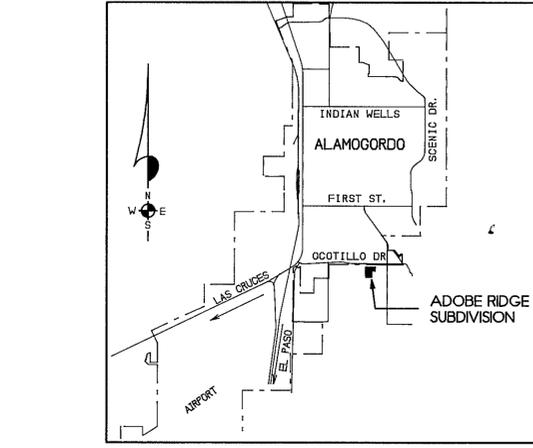

LOCATION MAP
NO SCALE

- UTILITY COMPANY REVIEW
- TEXAS-NEW MEXICO POWER COMPANY
BY: *Alan Reay* DATE: 7-1-98
 - U.S. WEST COMMUNICATIONS
BY: *Fabian Lopez* DATE: 7-1-98
 - PNM GAS SERVICES
BY: *Billy Sedillo* DATE: 7/6/98

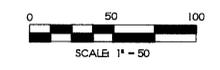

NOTE:
BOOK AND PAGE NUMBERS REFERRED TO ARE OF THE RECORDS OF OTERO COUNTY, NEW MEXICO, OBTAINED FROM THE FILES OF THE OTERO COUNTY ASSESSOR'S OFFICE.

BURKE & ASSOCIATES, P.C.
CONSULTING ENGINEERS
SURVEYORS
1909 CUBA AVE, SUITE 5
ALAMOGORDO, NEW MEXICO
98074

ADOBE RIDGE
BK 52 PG 40 - 41