
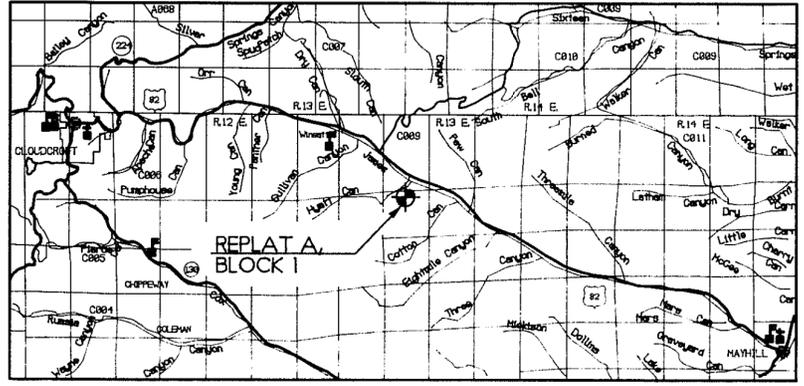


NORTHEAST CORNER
TWIN FORKS RANCH Inc.
SUBDIVISION NO. 2
OTERO COUNTY, NEW MEXICO
FND. BRASS CAP

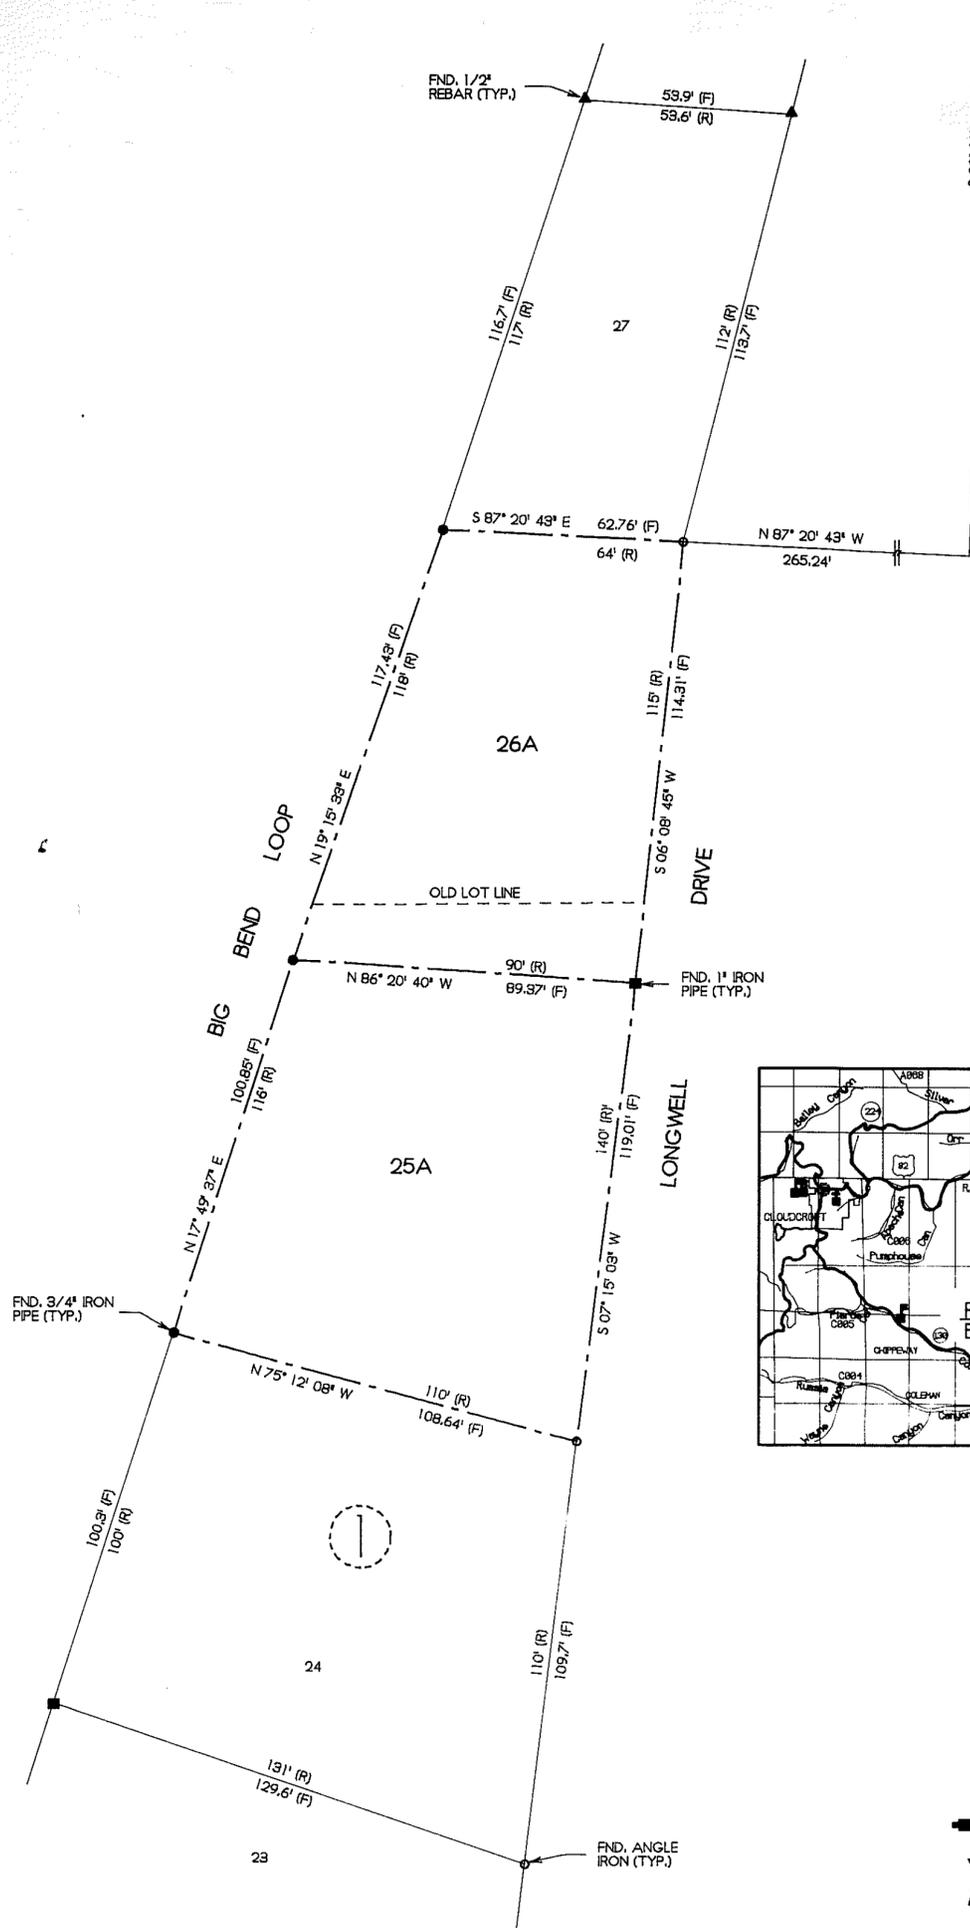

LOCATION MAP
NOT TO SCALE

THE PURPOSE OF THIS SURVEY IS TO ELIMINATE AN OVERLAP OF BOUNDARIES CREATED BY THE ORIGINAL PLAT RECORDED 8/7/1961, RECEPTION NO. 31807, OTERO COUNTY, NEW MEXICO.


BURKE & ASSOCIATES, P.C.
CONSULTING ENGINEERS
SURVEYORS
1909 CUBA AVENUE, SUITE 5
ALAMOGORDO, NEW MEXICO
98777

CERTIFICATE OF SURVEY
REPLAT A, BLOCK 1
TWIN FORKS RANCH inc. SUBDIVISION NO. 2
OTERO COUNTY, NEW MEXICO

DEDICATION
STATE OF NEW MEXICO)
COUNTY OF OTERO) SS
KNOW ALL MEN BY THESE PRESENTS THAT CLINTON M. OWENS AND OLINDA I. OWENS ARE THE OWNERS AND PROPRIETORS OF LOTS 25 AND 26, BLOCK 1, TWIN FORKS RANCH, INC. SUBDIVISION, OTERO COUNTY, NEW MEXICO.
SAID OWNERS DO HEREBY CAUSE SAID LOTS TO BE VACATED AND REPLATTED AS SHOWN HEREIN ON THIS PLAT.
IN WITNESS WHEREOF THE OWNERS HAVE SET THEIR HANDS AND SEALS ON THIS 8 DAY OF October, 1998.

Clinton M. Owens *Olinda I. Owens*
CLINTON M. OWENS OLINDA I. OWENS

ACKNOWLEDGEMENT
STATE OF TEXAS)
COUNTY OF TOM GREEN) SS
THE FOLLOWING INSTRUMENT WAS ACKNOWLEDGED BEFORE ME THIS 8th DAY OF Oct, 1998, BY CLINTON M. OWENS AND OLINDA I. OWENS

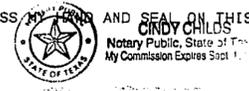WITNESS MY HAND AND SEAL ON THIS DAY AND YEAR LAST WRITTEN ABOVE.

Cindy Childs NOTARY PUBLIC

MY COMMISSION EXPIRES: Sept 1, 1999
CERTIFICATE
STATE OF NEW MEXICO)
COUNTY OF OTERO) SS

I, KLAD ZIMMERLE, A NEW MEXICO REGISTERED PROFESSIONAL SURVEYOR CERTIFY THAT I CONDUCTED AND AM RESPONSIBLE FOR THIS SURVEY, THAT THIS SURVEY IS TRUE AND CORRECT TO THE BEST OF MY KNOWLEDGE AND BELIEF, AND THAT THIS SURVEY AND PLAT MEETS THE MINIMUM STANDARDS FOR SURVEYING IN NEW MEXICO.
Klad Zimmerle
NEW MEXICO REGISTRATION NO. 8334

STATE OF NEW MEXICO)
COUNTY OF OTERO) SS
RECORDED IN THIS OFFICE OF THE COUNTY CLERK AND EX-OFFICIO RECORDER OF OTERO COUNTY, NEW MEXICO AT 2:00 O'CLOCK, p M., THIS 16th DAY OF October, 1998.

Mary D. Puntore COUNTY CLERK
BY: *Robert Siler*

RECEPTION NO. 11328 BOOK 52 PAGE(S) 61
THIS PLAT PREPARED AND FILED PURSUANT TO SECTION 7.4, ORDINANCE 97-03, OTERO COUNTY SUBDIVISION REGULATIONS. THIS PLAT FILED WITH OTERO COUNTY CLERK AND WITH THE OTERO COUNTY ASSESSOR.