


# REPLAT D LOMAS DEL SOL ADDITION UNIT NO. 1, ALAMOGORDO OTERO COUNTY, NEW MEXICO

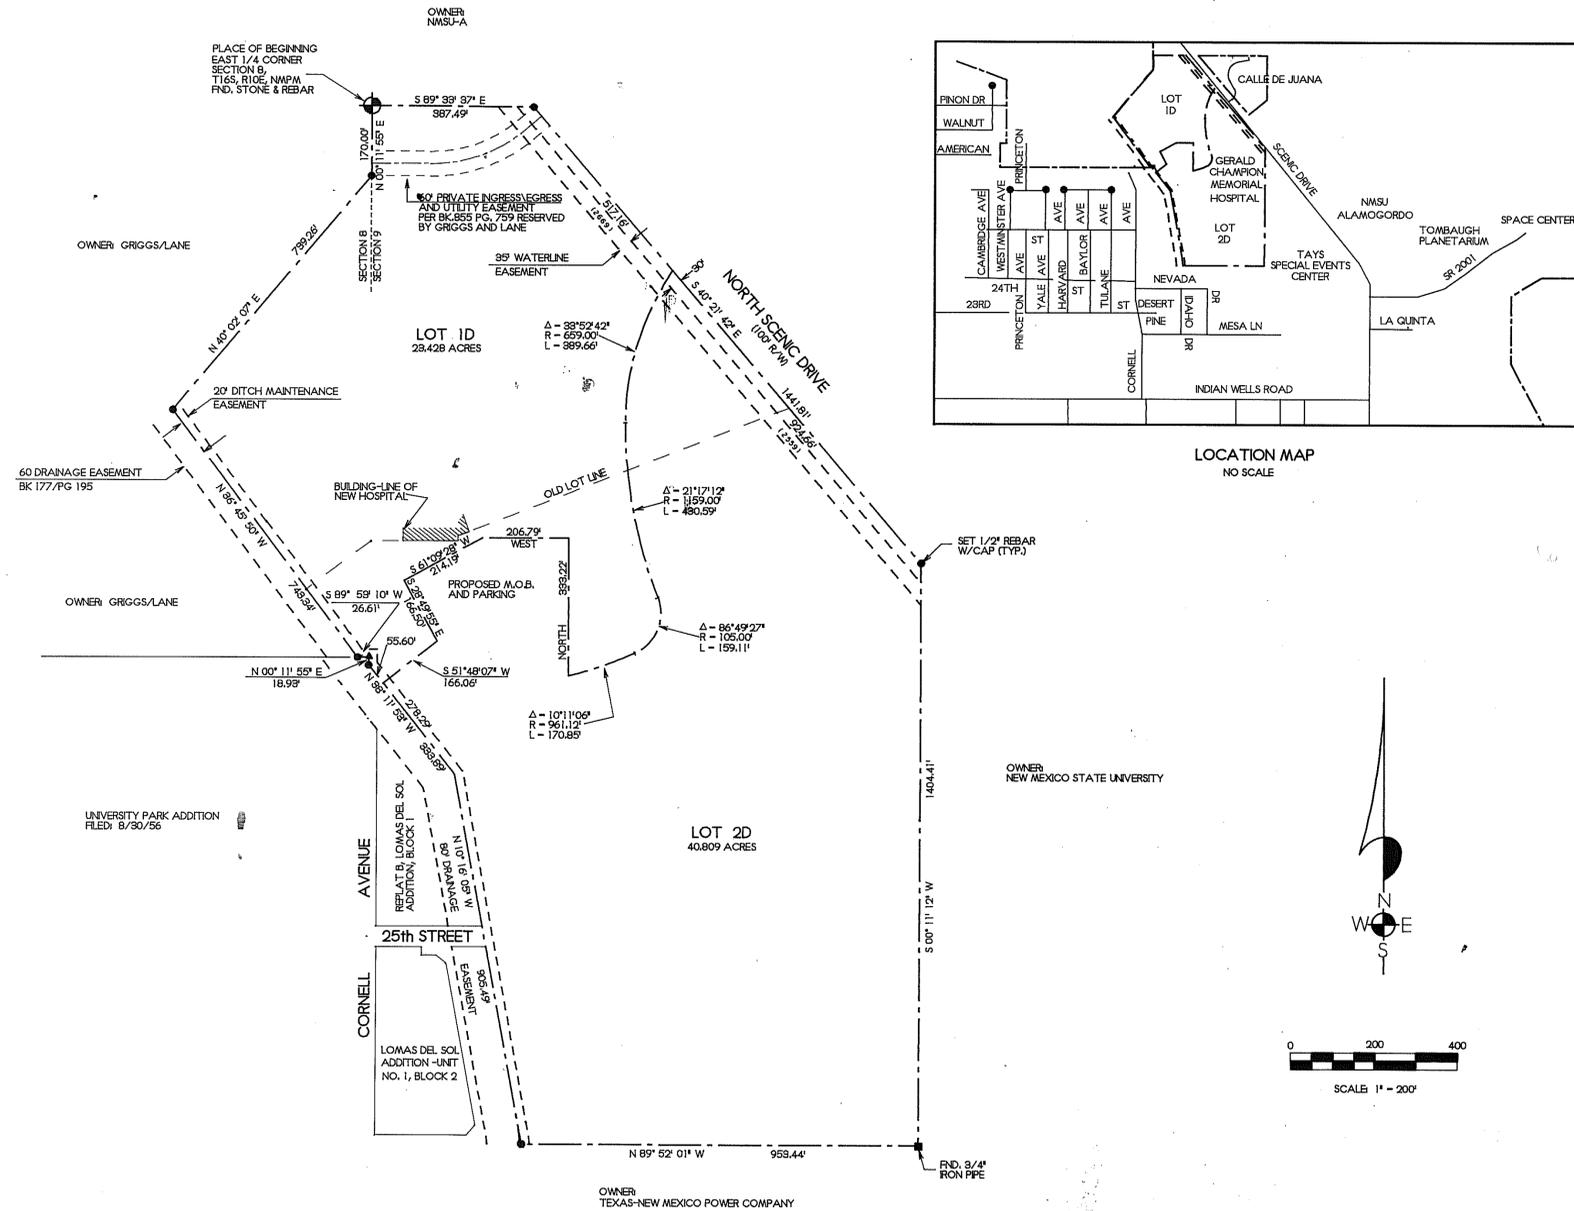

DEDICATION  
STATE OF NEW MEXICO )  
COUNTY OF OTERO )

KNOW ALL MEN BY THESE PRESENTS THAT THE OTERO COUNTY HOSPITAL ASSOCIATION, DBA, GERALD CHAMPION MEMORIAL HOSPITAL, A NEW MEXICO NONPROFIT CORPORATION AND THE CITY OF ALAMOGORDO, NEW MEXICO, ARE THE OWNERS AND PROPRIETORS OF LOTS 1C AND 2C, REPLAT C, LOMAS DEL SOL ADDITION, UNIT NO. 1, ALAMOGORDO, OTERO COUNTY, NEW MEXICO.

SAID OWNERS IN ACCORDANCE WITH THEIR FREE WILL AND DESIRE, DOES HEREBY CAUSE THE ABOVE-DESCRIBED LAND TO BE VACATED AND REPLATTED, TO BE DESTINATED AS REPLAT D, LOMAS DEL SOL ADDITION, UNIT NO. 1, ALAMOGORDO, OTERO COUNTY, NEW MEXICO, AS SHOWN ON THE FOREGOING PLAT, AND IN RECORDING THIS PLAT DO CAUSE ALL OF THE EASEMENTS AS SHOWN TO BE DEDICATED TO THE USE AND BENEFIT OF THE PUBLIC.


IN WITNESS WHEREOF THE OWNERS HAVE SET THEIR HANDS AND SEAL ON THIS 28 DAY OF April, 1999.

THE OTERO COUNTY HOSPITAL ASSOCIATION BY: Carl W. Mantey  
DBA, GERALD CHAMPION MEMORIAL HOSPITAL  
CORPORATE ACKNOWLEDGEMENT  
STATE OF NEW MEXICO )  
COUNTY OF OTERO )

ON THIS 28 DAY OF April, 1999, BEFORE ME PERSONALLY APPEARED CARL W. MANTEY, CEO, THE OTERO COUNTY HOSPITAL ASSOCIATION, DBA, GERALD CHAMPION MEMORIAL HOSPITAL, A NEW MEXICO NONPROFIT CORPORATION ON BEHALF OF SAID CORPORATION, KNOWN TO ME TO BE THE PERSON WHO EXECUTED THE FOREGOING INSTRUMENT, AND HE ACKNOWLEDGED THAT HE EXECUTED SAID INSTRUMENT AS HIS FREE ACT AND DEED.

WITNESS MY HAND AND SEAL ON THIS DAY AND YEAR LAST WRITTEN ABOVE.

MY COMMISSION EXPIRES: 3-10-2003 Sue Ellen Cox NOTARY PUBLIC.

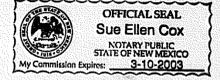

CITY OF ALAMOGORDO BY: Donald E. Carroll  
MAYOR DONALD E. CARROLL  
ACKNOWLEDGEMENT  
STATE OF NEW MEXICO )  
COUNTY OF OTERO )

THE FOREGOING INSTRUMENT WAS ACKNOWLEDGED BEFORE ME ON THIS 5th DAY OF May, 1999, BY MAYOR DONALD E. CARROLL, ON BEHALF OF THE CITY OF ALAMOGORDO, A MUNICIPAL CORPORATION.

WITNESS MY HAND AND SEAL ON THIS DAY AND YEAR LAST WRITTEN ABOVE.  
MY COMMISSION EXPIRES: 12/19/02 Ursula Y. Martinez NOTARY PUBLIC

APPROVAL OF THE ALAMOGORDO PLANNING AND ZONING COMMISSION  
STATE OF NEW MEXICO )  
COUNTY OF OTERO )

THIS PLAT OF "REPLAT D, LOMAS DEL SOL ADDITION, UNIT NO. 1", ALAMOGORDO, OTERO COUNTY, NEW MEXICO, WAS ON THIS 28th DAY OF April, 1999 SUBMITTED AND APPROVED BY THE ALAMOGORDO PLANNING AND ZONING COMMISSION.

Sue Ellen Cox CHAIRMAN ATTEST Aracida Rodriguez RECORDING SECRETARY

ACCEPTANCE OF THE ALAMOGORDO CITY COMMISSION  
THIS PLAT OF "REPLAT D, LOMAS DEL SOL ADDITION, UNIT NO. 1" ALAMOGORDO, OTERO COUNTY, NEW MEXICO, WAS ON THIS 28th DAY OF April, 1999 SUBMITTED TO THE CITY COMMISSION OF THE CITY OF ALAMOGORDO, NEW MEXICO, AND WAS APPROVED BY A MAJORITY OF THE MEMBERS.

Donald E. Carroll MAYOR ATTEST Angie J. Smith CITY CLERK


AFFIDAVIT  
STATE OF NEW MEXICO )  
COUNTY OF OTERO )  
THIS SUBDIVISION DOES LIE WITHIN THE PLANNING OR PLATTING JURISDICTION OF THE CITY OF ALAMOGORDO, NEW MEXICO.

Klad Zimmerle SURVEYOR

SUBSCRIBED AND SWORN TO BEFORE ME THIS 28 DAY OF April, 1999.  
MY COMMISSION EXPIRES: 3-10-2003 Sue Ellen Cox NOTARY PUBLIC



SURVEYOR CERTIFICATE  
STATE OF NEW MEXICO )  
COUNTY OF OTERO )

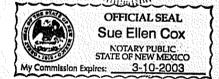

I, Klad Zimmerle, a New Mexico Registered Professional Surveyor certify that I conducted and am responsible for this survey, that this survey is true and correct to the best of my knowledge and belief, and that this survey and plat meets the minimum standards for surveying in New Mexico.

Klad Zimmerle  
NEW MEXICO REGISTRATION NO. 8334

STATE OF NEW MEXICO )  
COUNTY OF OTERO )  
RECORDED IN THE OFFICE OF THE COUNTY CLERK AND EX-OFFICIO RECORDER OF OTERO COUNTY, NEW MEXICO AT 3:10 O'CLOCK, P.M., THIS 6 DAY OF May, 1999.

Mary D. Quintana COUNTY CLERK Kim Chay

RECEPTION NO. 5256 BOOK 53 PAGE 28



NOTE:  
BOOK AND PAGE NUMBERS REFERRED TO ARE OF THE RECORDS OF OTERO COUNTY, NEW MEXICO, OBTAINED FROM THE FILES OF THE OTERO COUNTY ASSESSOR'S OFFICE.

**BURKE & ASSOCIATES, P.C.**  
CONSULTING ENGINEERS  
SURVEYORS  
1909 CUBA AVE, SUITE 5  
ALAMOGORDO, NEW MEXICO  
99167

LOMAS DEL SOL REPLAT D  
BK 53 PG 27-28