
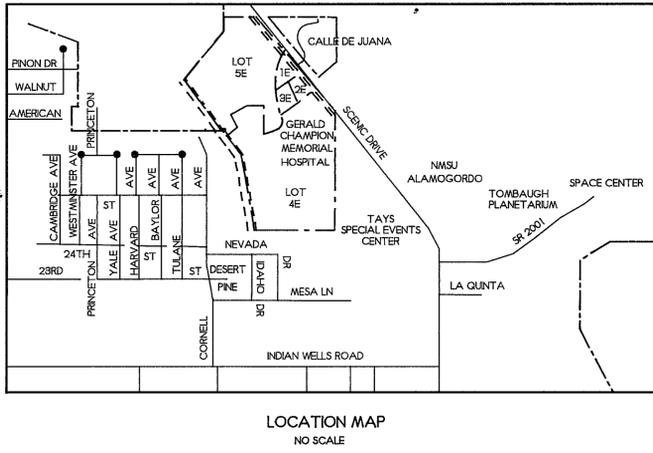


REPLAT E


LOMAS DEL SOL ADDITION

UNIT NO. 1, ALAMOGORDO

OTERO COUNTY, NEW MEXICO

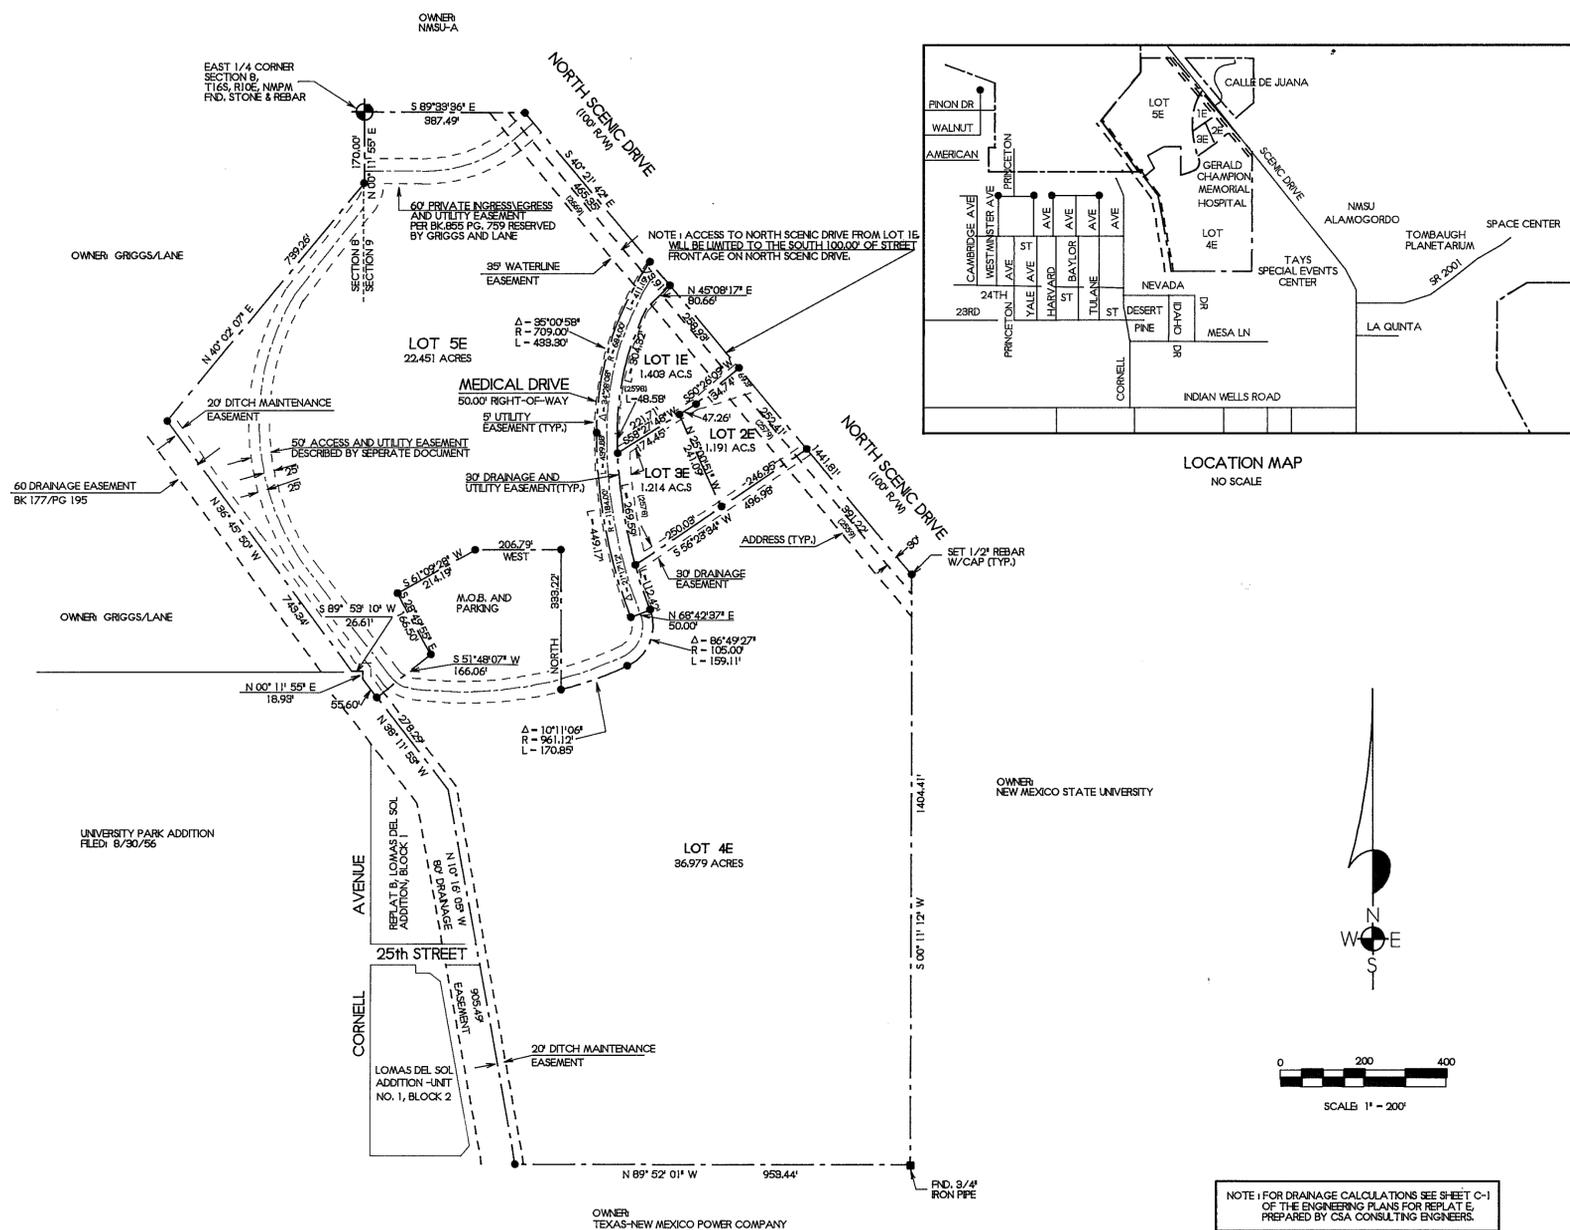

NOTE: FOR DRAINAGE CALCULATIONS SEE SHEET C-1 OF THE ENGINEERING PLANS FOR REPLAT E, PREPARED BY CSA CONSULTING ENGINEERS.

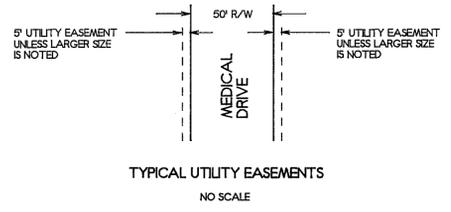

NOTE: BOOK AND PAGE NUMBERS REFERRED TO ARE OF THE RECORDS OF OTERO COUNTY, NEW MEXICO, OBTAINED FROM THE FILES OF THE OTERO COUNTY ASSESSOR'S OFFICE.

DEDICATION
STATE OF NEW MEXICO)
COUNTY OF OTERO)

KNOW ALL MEN BY THESE PRESENTS THAT THE OTERO COUNTY HOSPITAL ASSOCIATION, DBA, GERALD CHAMPION MEMORIAL HOSPITAL, A NEW MEXICO NONPROFIT CORPORATION AND THE CITY OF ALAMOGORDO, NEW MEXICO, ARE THE OWNERS AND PROPRIETORS OF LOTS 1D AND 2D, REPLAT D, LOMAS DEL SOL ADDITION, UNIT NO. 1, ALAMOGORDO, OTERO COUNTY, NEW MEXICO.

SAID OWNERS IN ACCORDANCE WITH THEIR FREE WILL AND DESIRE, DOES HEREBY CAUSE THE ABOVE-DESCRIBED LAND TO BE VACATED AND REPLATTED, TO BE DESIGNATED AS "REPLAT E, LOMAS DEL SOL ADDITION, UNIT NO. 1", ALAMOGORDO, OTERO COUNTY, NEW MEXICO, AS SHOWN ON THE FOREGOING PLAT, AND IN RECORDING THIS PLAT DO CAUSE ALL OF THE EASEMENTS AS SHOWN TO BE DEDICATED TO THE USE AND BENEFIT OF THE PUBLIC.

IN WITNESS WHEREOF THE OWNERS HAVE SET THEIR HANDS AND SEAL ON THIS _____ DAY OF _____ 1999.

THE OTERO COUNTY HOSPITAL ASSOCIATION BY: Carl W. Mantey, CEO
DBA, GERALD CHAMPION MEMORIAL HOSPITAL

CORPORATE ACKNOWLEDGEMENT
STATE OF NEW MEXICO)
COUNTY OF OTERO)

ON THIS 3 DAY OF November 1999, BEFORE ME PERSONALLY APPEARED CARL W. MANTHEY, CEO, THE OTERO COUNTY HOSPITAL ASSOCIATION, DBA, GERALD CHAMPION MEMORIAL HOSPITAL, A NEW MEXICO NONPROFIT CORPORATION ON BEHALF OF SAID CORPORATION, KNOWN TO ME TO BE THE PERSON WHO EXECUTED THE FOREGOING INSTRUMENT, AND HE ACKNOWLEDGED THAT HE EXECUTED SAID INSTRUMENT AS HIS FREE ACT AND DEED.

WITNESS MY HAND AND SEAL ON THIS DAY AND YEAR LAST WRITTEN ABOVE.

MY COMMISSION EXPIRES: 9-25-03 Quinto Randall NOTARY PUBLIC.

CITY OF ALAMOGORDO BY: Donald E. Carroll
MAYOR DONALD E. CARROLL

ACKNOWLEDGEMENT
STATE OF NEW MEXICO)
COUNTY OF OTERO)

THE FOREGOING INSTRUMENT WAS ACKNOWLEDGED BEFORE ME ON THIS 8th DAY OF November, 1999, BY MAYOR DONALD E. CARROLL, ON BEHALF OF THE CITY OF ALAMOGORDO, A MUNICIPAL CORPORATION.

WITNESS MY HAND AND SEAL ON THIS DAY AND YEAR LAST WRITTEN ABOVE.

MY COMMISSION EXPIRES: 12/19/02 Wanda Fortner NOTARY PUBLIC

APPROVAL OF THE ALAMOGORDO PLANNING AND ZONING COMMISSION
STATE OF NEW MEXICO)
COUNTY OF OTERO)

THIS PLAT OF "REPLAT E, LOMAS DEL SOL ADDITION, UNIT NO. 1", ALAMOGORDO, OTERO COUNTY, NEW MEXICO, WAS ON THIS 6th DAY OF October, 1999, SUBMITTED AND APPROVED BY THE ALAMOGORDO PLANNING AND ZONING COMMISSION.

Deborah CHAIRMAN ATTEST Carolina Ramirez RECORDING SECRETARY

ACCEPTANCE OF THE ALAMOGORDO CITY COMMISSION
THIS PLAT OF "REPLAT E, LOMAS DEL SOL ADDITION, UNIT NO. 1" ALAMOGORDO, OTERO COUNTY, NEW MEXICO, WAS ON THIS 26th DAY OF October, 1999, SUBMITTED TO THE CITY COMMISSION OF THE CITY OF ALAMOGORDO, NEW MEXICO, AND WAS APPROVED BY A MAJORITY OF THE MEMBERS.

Donald E. Carroll MAYOR ATTEST Angela J. Hinkle CITY CLERK

ACCEPTANCE OF STREETS AND EASEMENTS
THE DEDICATION OF THE STREETS AND EASEMENTS SHOWN HEREON IS ACCEPTED BY THE CITY OF ALAMOGORDO THIS 26th DAY OF October, 1999.

Donald E. Carroll MAYOR ATTEST Angela J. Hinkle CITY CLERK

AFFIDAVIT
STATE OF NEW MEXICO)
COUNTY OF OTERO)

THIS SUBDIVISION DOES LIE WITHIN THE PLANNING OR PLATTING JURISDICTION OF THE CITY OF ALAMOGORDO, NEW MEXICO.

Kladt SURVEYOR

SUBSCRIBED AND SWORN TO BEFORE ME THIS 3 DAY OF November, 1999.

MY COMMISSION EXPIRES: 3-10-2003 Sue Ellen Cox NOTARY PUBLIC

SURVEYOR CERTIFICATE
STATE OF NEW MEXICO)
COUNTY OF OTERO)

I, KLAID ZIMMERLE, A NEW MEXICO REGISTERED PROFESSIONAL SURVEYOR CERTIFY THAT I CONDUCTED AND AM RESPONSIBLE FOR THIS SURVEY. THAT THIS SURVEY IS TRUE AND CORRECT TO THE BEST OF MY KNOWLEDGE AND BELIEF, AND THAT THIS SURVEY AND PLAT MEETS THE MINIMUM STANDARDS FOR SURVEYING IN NEW MEXICO.

Kladt NEW MEXICO REGISTRATION NO. 8334

STATE OF NEW MEXICO)
COUNTY OF OTERO)

RECORDED IN THE OFFICE OF THE COUNTY CLERK AND EX-OFFICIO RECORDER OF OTERO COUNTY, NEW MEXICO AT 10:15 O'CLOCK, Am. THIS 9th DAY OF November, 1999.

RECEPTION NO. 11220 BOOK 54 PAGE(S) 4-5

RECORDED BY: Mary D. Quintana COUNTY CLERK BY: Dennis Relford

BURKE & ASSOCIATES, P.C.
CONSULTING ENGINEERS
SURVEYORS
1909 CUBA AVE, SUITE 5
ALAMOGORDO, NEW MEXICO
95649

LOMAS DEL SOL ADD. REPLAT E
BK 54 PG 4-5

