
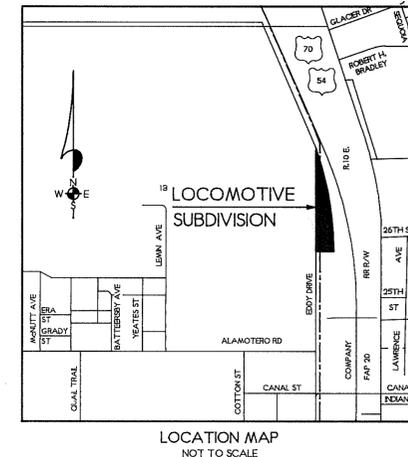
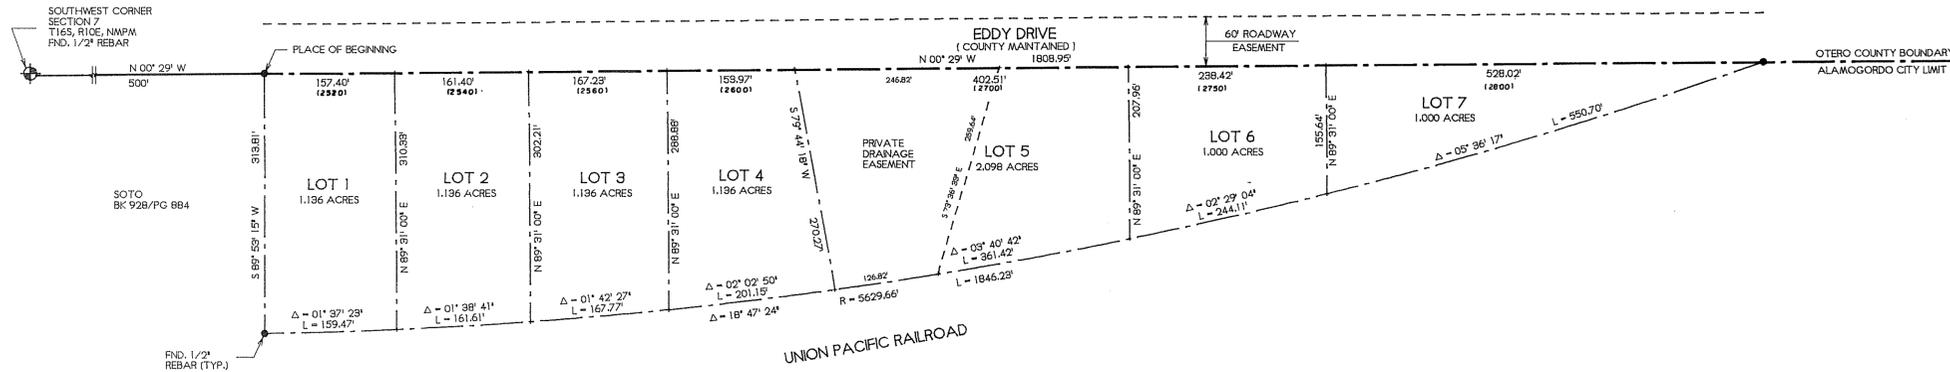


# FINAL PLAT LOCOMOTIVE SUBDIVISION ALAMOGORDO OTERO COUNTY, NEW MEXICO

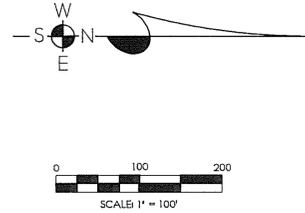

NOTE:  
BOOK AND PAGE NUMBERS REFERRED TO  
ARE OF THE RECORDS OF OTERO COUNTY,  
NEW MEXICO, OBTAINED FROM THE FILES  
OF THE OTERO COUNTY ASSESSOR'S OFFICE.

**DEDICATION**

STATE OF NEW MEXICO )  
COUNTY OF OTERO )

KNOW ALL MEN BY THESE PRESENTS THAT THE I. J. S. TRUST, IS THE OWNER AND PROPRIETOR OF A TRACT OF LAND IN LOTS 3 & 4, SECTION 7, T16S, R10E, NMPM, ALAMOGORDO, OTERO COUNTY, NEW MEXICO DESCRIBED BY METES AND BOUNDS AS FOLLOWS:

STARTING AT THE SOUTHWEST CORNER OF SAID SECTION 7 AND GOING N89°29'W A DISTANCE OF 588.00 FEET TO THE PLACE OF BEGINNING OF THE TRACT OF LAND HEREIN DESCRIBED; THENCE CONTINUING N89°29'W A DISTANCE OF 1808.95 FEET TO A POINT ON THE WESTERLY RIGHT-OF-WAY OF THE UNION PACIFIC RAILROAD; THENCE FOLLOWING SAID WESTERLY RIGHT-OF-WAY ALONG A CURVE TO THE RIGHT WHOSE CENTRAL ANGLE IS 18°47'24\"/>

SAID OWNER IN ACCORDANCE WITH HIS FREE WILL AND DESIRE, DOES HEREBY CAUSE THE ABOVE DESCRIBED LAND TO BE SUBDIVIDED AND PLATTED, TO BE DESIGNATED AS 'LOCOMOTIVE SUBDIVISION', ALAMOGORDO, OTERO COUNTY, NEW MEXICO, AS SHOWN ON THE FOREGOING PLAT, AND IN RECORDING THIS PLAT DOES CAUSE THE EASEMENTS WITHIN THE BOUNDS OF THE ABOVE DESCRIBED TRACT OF LAND TO BE DEDICATED TO THE USES SHOWN.

I, J. S. TRUST C. Michael Shyne  
BY: C. MICHAEL SHYNE, TRUSTEE

**ACKNOWLEDGEMENT**

STATE OF NEW MEXICO )  
COUNTY OF OTERO )

THE FOREGOING INSTRUMENT WAS ACKNOWLEDGED BEFORE ME ON THIS 6 DAY OF December, 1999, BY C. MICHAEL SHYNE, TRUSTEE, I. J. S. TRUST.

WITNESS MY HAND AND SEAL ON THIS DAY AND YEAR LAST WRITTEN ABOVE.  
MY COMMISSION EXPIRES: 3-10-2003 Sue Ellen Cox, NOTARY PUBLIC.

**AFFIDAVIT**

STATE OF NEW MEXICO )  
COUNTY OF OTERO )

THIS SUBDIVISION DOES LIE WITHIN THE PLANNING OR PLATTING JURISDICTION OF THE CITY OF ALAMOGORDO, NEW MEXICO.

Kladd Zimmerle SURVEYOR  
SUBSCRIBED AND SWORN TO BEFORE ME THIS 6 DAY OF December, 1999.



MY COMMISSION EXPIRES 3-10-2003 Sue Ellen Cox, NOTARY PUBLIC

**SURVEYOR CERTIFICATE**

STATE OF NEW MEXICO )  
COUNTY OF OTERO )

I, KLAD ZIMMERLE, A NEW MEXICO REGISTERED PROFESSIONAL SURVEYOR CERTIFY THAT I CONDUCTED AND AM RESPONSIBLE FOR THIS SURVEY. THAT THIS SURVEY IS TRUE AND CORRECT TO THE BEST OF MY KNOWLEDGE AND BELIEF, AND THAT THIS SURVEY AND PLAT MEETS THE MINIMUM STANDARDS FOR SURVEYING IN NEW MEXICO.

Kladd Zimmerle  
NEW MEXICO REGISTRATION NO. 8334

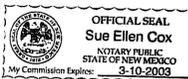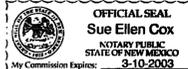

**APPROVAL OF THE ALAMOGORDO PLANNING AND ZONING COMMISSION**

STATE OF NEW MEXICO )  
COUNTY OF OTERO )

THIS PLAT OF 'LOCOMOTIVE SUBDIVISION', ALAMOGORDO, OTERO COUNTY, NEW MEXICO, WAS SUBMITTED AND APPROVED BY THE ALAMOGORDO PLANNING AND ZONING COMMISSION ON November 3, 1999.

Lee Smith, CHAIRMAN ATTEST Arinda Rodriguez, RECORDING SECRETARY

**ACCEPTANCE OF THE ALAMOGORDO CITY COMMISSION**

THIS PLAT OF 'LOCOMOTIVE SUBDIVISION', ALAMOGORDO, OTERO COUNTY, NEW MEXICO, WAS ON THIS 23rd DAY OF November, 1999 SUBMITTED TO THE CITY COMMISSION OF THE CITY OF ALAMOGORDO, NEW MEXICO, AND WAS APPROVED BY A MAJORITY OF THE MEMBERS.

Donald E. Powell, MAYOR ATTEST Agui Jimillo, CITY CLERK

STATE OF NEW MEXICO )  
COUNTY OF OTERO )

RECORDED IN THE OFFICE OF THE COUNTY CLERK AND EX-OFFICIO RECORDER OF OTERO COUNTY, NEW MEXICO AT 4:30 O'CLOCK, P.M., THIS 7 DAY OF

January, 1999, 2000  
Mary D. Quintana COUNTY CLERK BY Lynne Estrada

RECEPTION NO. 198 BOOK 54 PAGE(S) 18-19

**BURKE & ASSOCIATES, P.C.**

CONSULTING ENGINEERS  
SURVEYORS  
1909 CUBA AVENUE, SUITE 5  
ALAMOGORDO, NEW MEXICO  
PHONE: 505-437-7074 FAX: 505-437-7075  
98796

ALAMO LOCO \$UB  
BK 54 PG 18-19