



# REPLAT A, BLOCK 24 TULAROSA OTERO COUNTY, NEW MEXICO

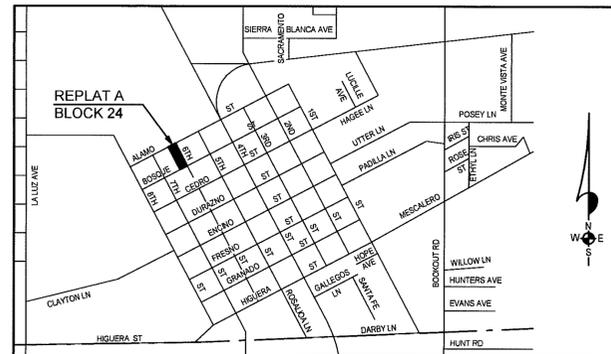

LOCATION MAP  
NOT TO SCALE

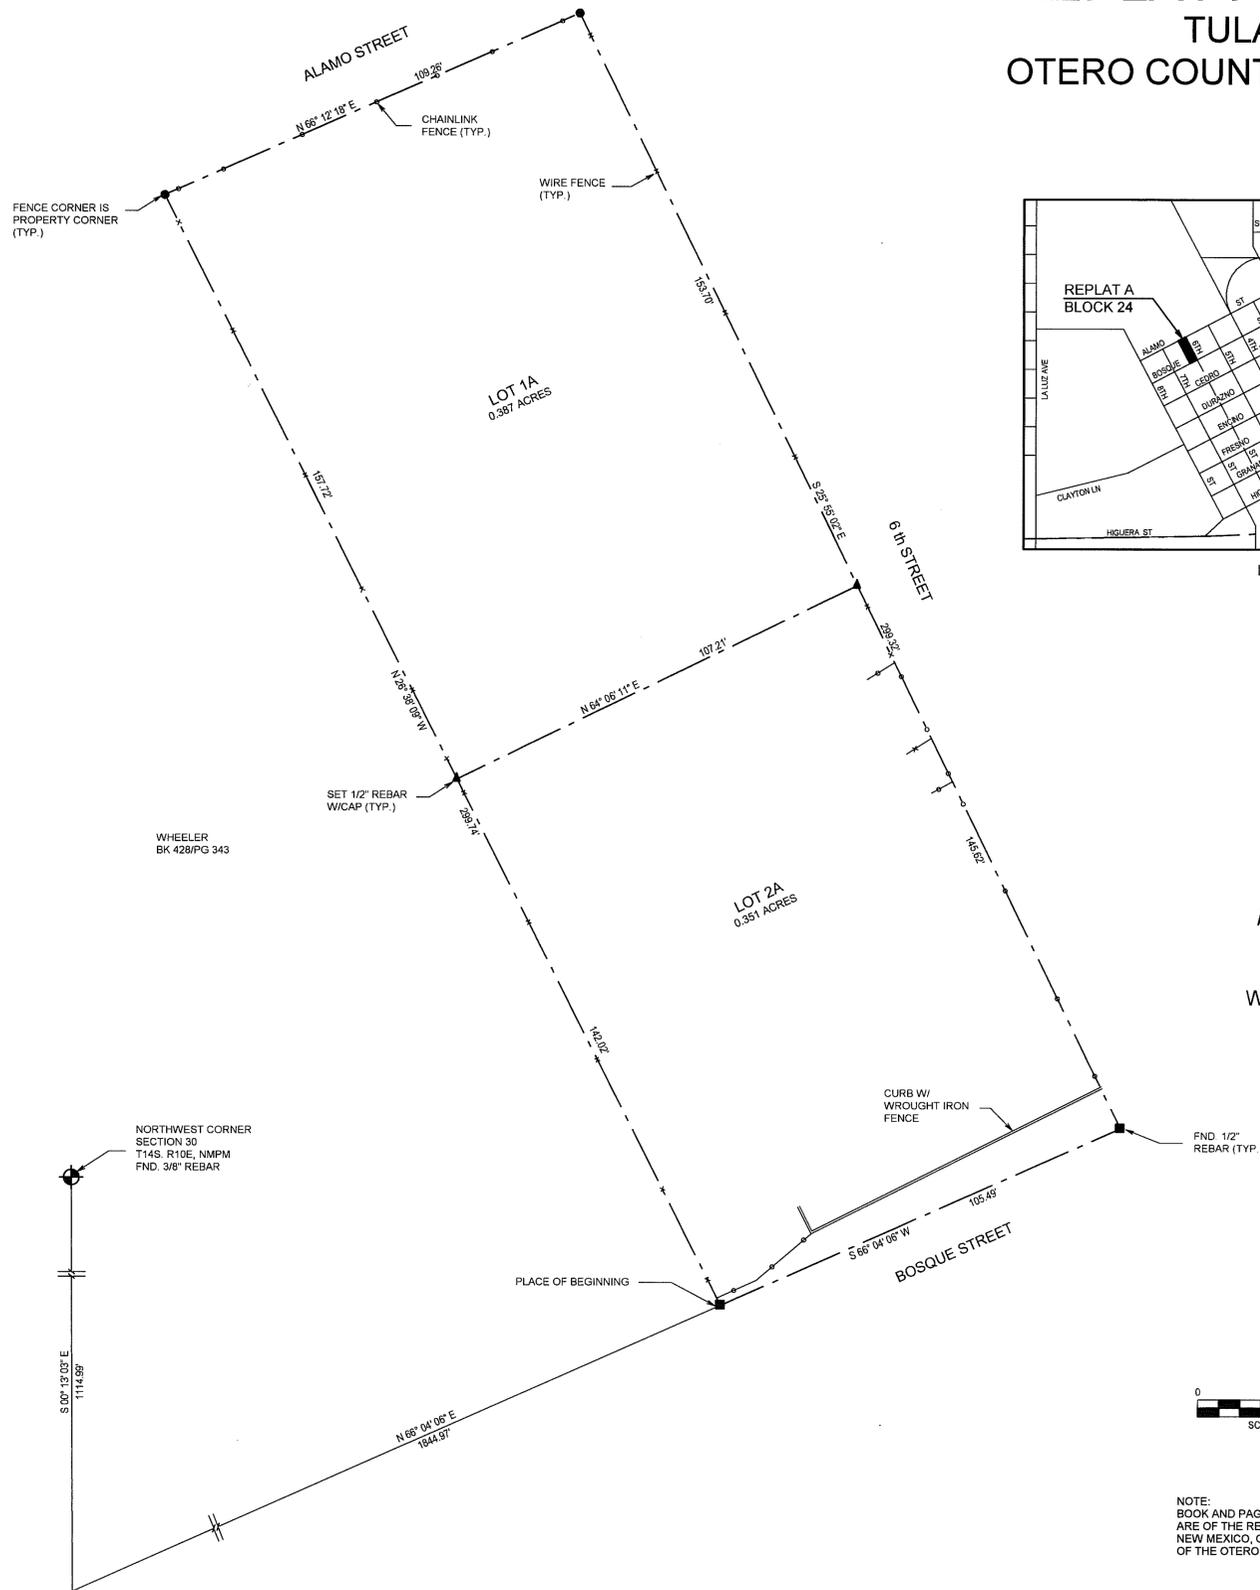

NOTE:  
BOOK AND PAGE NUMBERS REFERRED TO  
ARE OF THE RECORDS OF OTERO COUNTY,  
NEW MEXICO, OBTAINED FROM THE FILES  
OF THE OTERO COUNTY ASSESSOR'S OFFICE.

**BURKE & ASSOCIATES, P.C.**  
CONSULTING ENGINEERS  
SURVEYORS  
1909 CUBA AVENUE, SUITE 5  
ALAMOGORDO, NEW MEXICO  
505-437-7074 FAX 505-437-7075  
991008


DEDICATION  
STATE OF NEW MEXICO )  
COUNTY OF OTERO )  
KNOW ALL MEN BY THESE PRESENTS THAT BILLY E. CURRY AND ASTRID M. CURRY ARE THE OWNERS AND PROPRIETORS OF A TRACT OF LAND IN BLOCK 24, TULAROSA, OTERO COUNTY, NEW MEXICO, DESCRIBED BY METES AND BOUNDS AS FOLLOWS:  
STARTING AT THE NORTHWEST CORNER OF SECTION 30, T14S, R10E, NMPM, AND GOING 90°13'03"E ALONG THE WEST LINE OF SAID SECTION 30 A DISTANCE OF 1114.99 FEET, THENCE N66°04'06"E A DISTANCE OF 1844.97 FEET TO THE PLACE OF BEGINNING OF THE TRACT OF LAND HEREIN DESCRIBED, THENCE N28°38'09"W ALONG AN EXISTING FENCE LINE A DISTANCE OF 299.74 FEET, THENCE N68°12'18"E ALONG AN EXISTING FENCE LINE A DISTANCE OF 109.26 FEET, THENCE S25°55'02"E ALONG AN EXISTING FENCE LINE A DISTANCE OF 299.32 FEET, THENCE S66°04'06"W A DISTANCE OF 105.49 FEET TO THE SAID PLACE OF BEGINNING, AND CONTAINING 0.738 ACRES, MORE OR LESS.

SAID OWNERS DO HEREBY CAUSE SAID TRACT TO BE SUBDIVIDED, AS SHOWN HEREIN, ON THIS PLAT AND DO HEREBY CAUSE A REDEDICATION OF ALL STREETS, ALLEYS AND EASEMENTS WITHIN AND ADJACENT TO THE DESCRIBED SUBDIVISION IN ALL RESPECTS, AS SHOWN HEREON.

IN WITNESS WHEREOF THE OWNERS HAVE SET THEIR HANDS AND SEAL ON THIS 20 DAY OF January, 2000.

*Billy E. Curry* *Astrid M. Curry*  
BILLY E. CURRY ASTRID M. CURRY

ACKNOWLEDGEMENT  
STATE OF NEW MEXICO )  
COUNTY OF OTERO )  
THE FOREGOING INSTRUMENT WAS ACKNOWLEDGED BEFORE ME ON THIS 20 DAY OF January, 2000, BY BILLY E. CURRY AND ASTRID M. CURRY.  
WITNESS MY HAND AND SEAL ON THIS DAY AND YEAR LAST WRITTEN ABOVE.

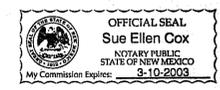

MY COMMISSION EXPIRES 3-10-23 *Sue Ellen Cox*, NOTARY PUBLIC  
ACCEPTANCE OF THE VILLAGE OF TULAROSA  
THIS SUMMARY PLAT OF "REPLAT A, BLOCK 24", TULAROSA, OTERO COUNTY, NEW MEXICO IS ON THIS 10 DAY OF January, 2000, SUBMITTED AND APPROVED BY THE PLANNING AND ZONING BOARD OF THE VILLAGE OF TULAROSA  
*Donald H. Cople* CHAIRMAN PLANNING AND ZONING BOARD  
ATTEST *Alba J. Mendez* SECRETARY

CERTIFICATE  
I, KLAD ZIMMERLE, A NEW MEXICO REGISTERED PROFESSIONAL SURVEYOR CERTIFY THAT I CONDUCTED AND AM RESPONSIBLE FOR THIS SURVEY, THAT THIS SURVEY IS TRUE AND CORRECT TO THE BEST OF MY KNOWLEDGE AND BELIEF, AND THAT THIS SURVEY AND PLAT MEETS THE MINIMUM STANDARDS FOR SURVEYING IN NEW MEXICO.  
*Klad Zimmerle*  
NEW MEXICO REGISTRATION NO. 8334

STATE OF NEW MEXICO )  
COUNTY OF OTERO )  
RECORDED IN THE OFFICE OF THE COUNTY CLERK AND EX-OFFICIO RECORDER OF OTERO COUNTY,  
NEW MEXICO, AT 4:10 O'CLOCK P.M., THIS 21 DAY OF Feb, 2000.

*Mary Quintana* COUNTY CLERK BY: *Aut Stacker*

RECEPTION N 01503 BOOK 54 PAGES 32-33

REP A BLOCK 24  
BK 54 PG 32-33