

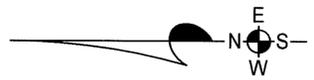



SCOTT SUBDIVISION ALAMOGORDO OTERO COUNTY, NEW MEXICO

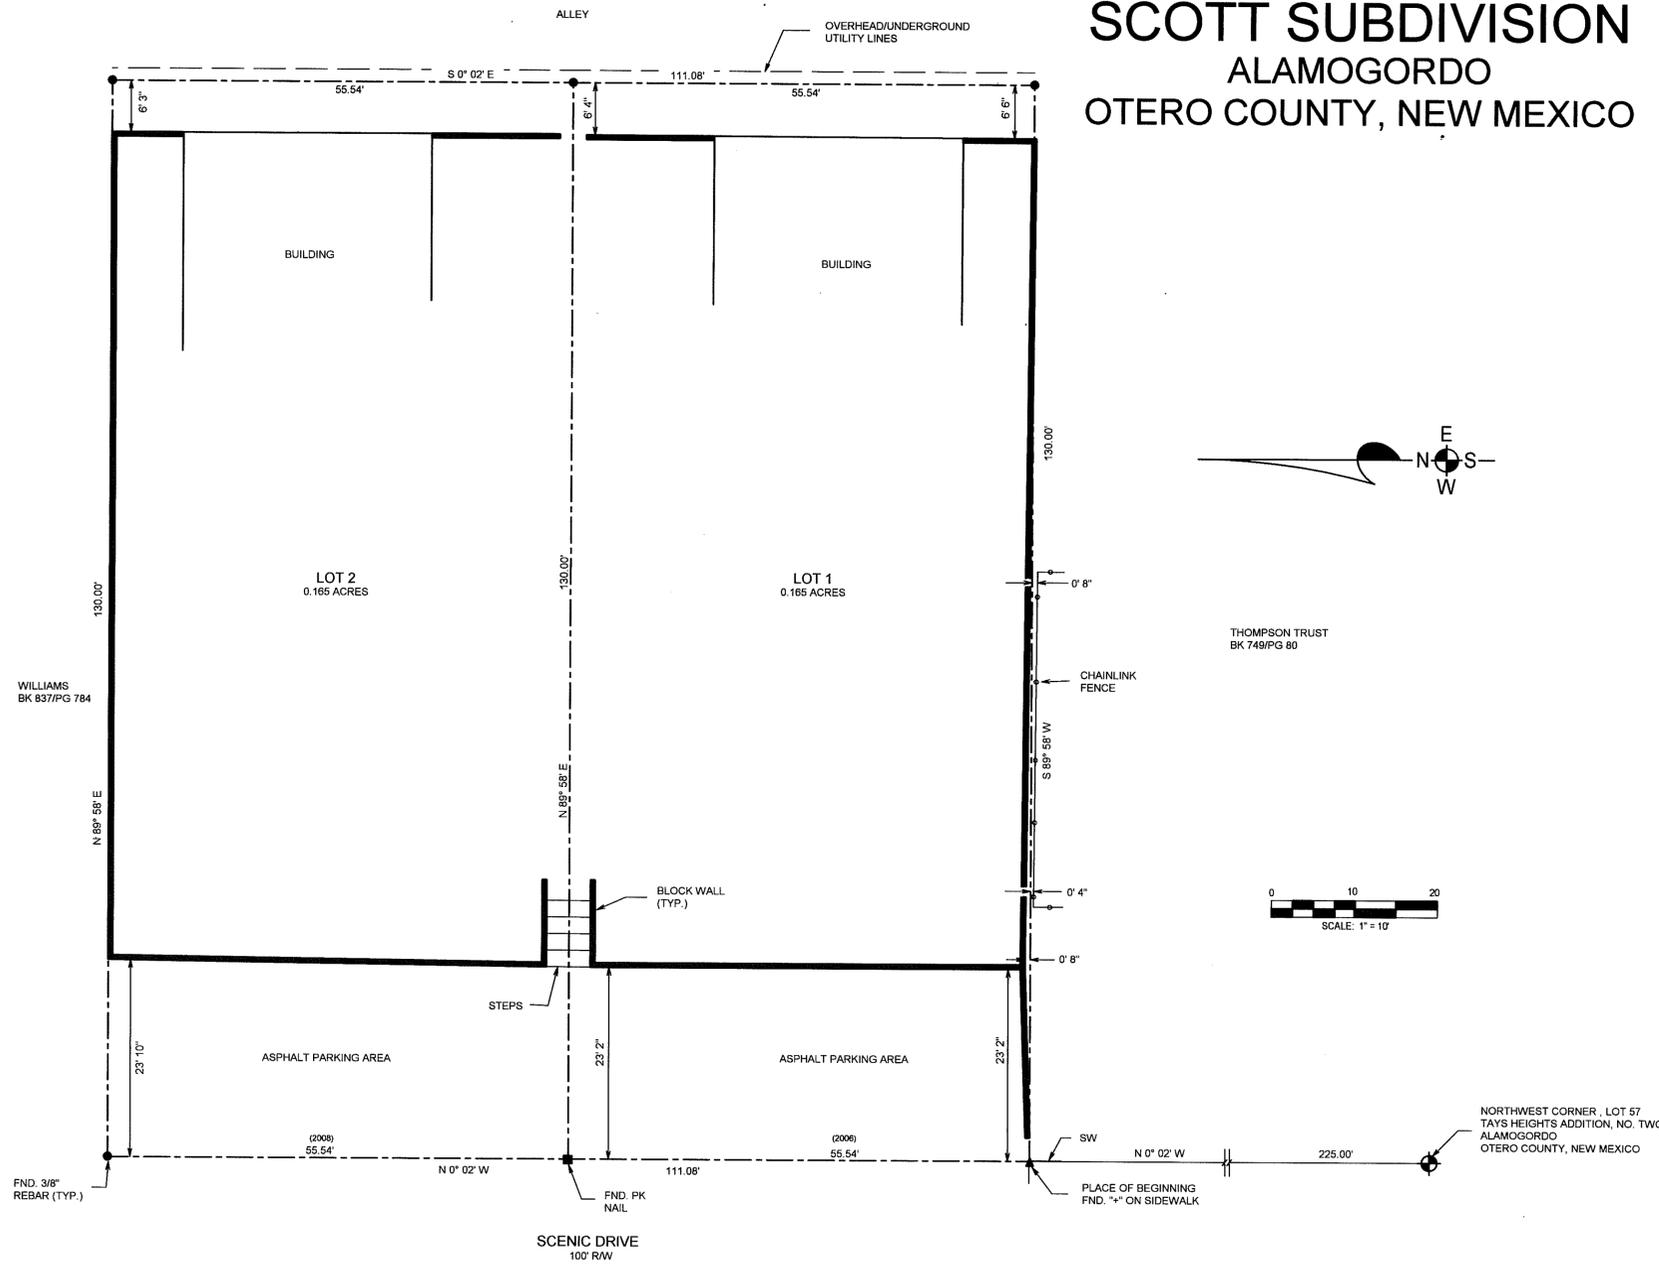

THOMPSON TRUST
BK 749/PG 80

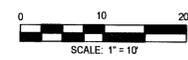

NORTHWEST CORNER, LOT 57
TAYS HEIGHTS ADDITION, NO. TWO
ALAMOGORDO
OTERO COUNTY, NEW MEXICO

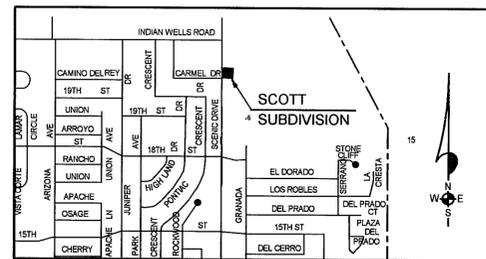

NOTE:
BOOK AND PAGE NUMBERS REFERRED TO
ARE OF THE RECORDS OF OTERO COUNTY,
NEW MEXICO, OBTAINED FROM THE FILES
OF THE OTERO COUNTY ASSESSOR'S OFFICE.

BURKE & ASSOCIATES, P.C.
CONSULTING ENGINEERS
SURVEYORS
1909 CUBA AVENUE, SUITE 5
ALAMOGORDO, NEW MEXICO
505-437-7074 FAX 505-437-7075
00013

DEDICATION
STATE OF NEW MEXICO)
COUNTY OF OTERO)
JSS

KNOW ALL MEN BY THESE PRESENTS THAT THE BRAME-SCOTT PARTNERSHIP, COMPOSED OF WILLIAM D. SCOTT, SALLIE J. SCOTT AND THE CHARLES AND DOLORES BRAME REVOCABLE TRUST, CHARLES E. BRAME AND DOLORES D. BRAME, TRUSTEES, ARE THE OWNERS AND PROPRIETORS OF A TRACT OF LAND IN THE NE1/4 OF SECTION 16, T16S, R10E, NMPM, ALAMOGORDO, OTERO COUNTY, NEW MEXICO, DESCRIBED BY METES AND BOUNDS AS FOLLOWS:

STARTING AT THE NORTHWEST CORNER OF LOT 57, TAYS HEIGHTS ADDITION NO. TWO, CITY OF ALAMOGORDO; THENCE N0°02'W ALONG THE EAST RIGHT-OF-WAY LINE OF SCENIC DRIVE A DISTANCE OF 225.00 FEET TO THE POINT AND PLACE OF BEGINNING OF THE TRACT OF LAND HEREIN DESCRIBED; THENCE N0°02'W ALONG THE EAST RIGHT-OF-WAY LINE OF SCENIC DRIVE A DISTANCE OF 111.08 FEET; THENCE N89°58'E A DISTANCE OF 130.00 FEET; THENCE S0°02'E A DISTANCE OF 111.08 FEET; THENCE S89°58'W A DISTANCE OF 130.00 FEET TO THE POINT OF BEGINNING, ALSO COMMONLY KNOWN AS 2006 AND 2008 SCENIC DRIVE, ALAMOGORDO, NEW MEXICO.

SAID OWNERS, IN ACCORDANCE WITH THEIR FREE WILL AND DESIRE, DO HEREBY CAUSE THE ABOVE DESCRIBED LAND TO BE RESUBDIVIDED AND REPLATTED, TO BE DESIGNATED AS "SCOTT SUBDIVISION", ALAMOGORDO, OTERO COUNTY, NEW MEXICO, AS SHOWN ON THE FOREGOING PLAT, AND IN RECORDING THIS PLAT DO CAUSE ALL OF THE EASEMENTS WITHIN THE BOUNDS OF THE ABOVE DESCRIBED TRACT OF LAND TO BE DEDICATED TO THE USES SHOWN.

BRAME-SCOTT PARTNERSHIP

William D. Scott
WILLIAM D. SCOTT, PARTNER

Sallie J. Scott
SALLIE J. SCOTT, PARTNER

CHARLES AND DOLORES BRAME REVOCABLE TRUST, PARTNER


Charles E. Brame
CHARLES E. BRAME, TRUSTEE
BY WILLIAM D. SCOTT, ATTORNEY-IN-FACT

Dolores D. Brame
DOLORES D. BRAME, TRUSTEE
BY WILLIAM D. SCOTT, ATTORNEY-IN-FACT

STATE OF NEW MEXICO)
COUNTY OF OTERO)
JSS

THE FOREGOING INSTRUMENT WAS ACKNOWLEDGED BEFORE ME ON THIS 21 DAY OF January, 2000, BY THE BRAME-SCOTT PARTNERSHIP CONSISTING OF WILLIAM D. SCOTT, SALLIE J. SCOTT AND THE CHARLES AND DOLORES BRAME REVOCABLE TRUST, CHARLES E. BRAME AND DOLORES D. BRAME, TRUSTEES, BY WILLIAM D. SCOTT, THEIR ATTORNEY-IN-FACT.

WITNESS MY HAND AND SEAL ON THIS DAY AND YEAR LAST WRITTEN ABOVE.

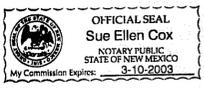

MY COMMISSION EXPIRES 3-10-03 *Sue Ellen Cox*, NOTARY PUBLIC

APPROVAL OF THE ALAMOGORDO PLANNING AND ZONING COMMISSION

STATE OF NEW MEXICO)
COUNTY OF OTERO)
JSS

THIS PLAT OF "SCOTT SUBDIVISION", ALAMOGORDO, OTERO COUNTY, NEW MEXICO WAS ON THIS 1st DAY OF MARCH, 2000, SUBMITTED AND APPROVED BY THE ALAMOGORDO PLANNING AND ZONING COMMISSION.

William D. Scott, CHAIRMAN

ATTEST, *Aracida Rodriguez*, RECORDING SECRETARY

ACCEPTANCE OF THE ALAMOGORDO CITY COMMISSION

THIS PLAT OF "SCOTT SUBDIVISION", ALAMOGORDO, OTERO COUNTY, NEW MEXICO WAS ON THIS 28th DAY OF MARCH, 2000, SUBMITTED TO THE CITY COMMISSION OF THE CITY OF ALAMOGORDO, NEW MEXICO, AND WAS APPROVED BY A MAJORITY OF THE MEMBERS.


Donald C. Powell, MAYOR

ATTEST, *Angie J. Juhl*, CITY CLERK

AFFIDAVIT

STATE OF NEW MEXICO)
COUNTY OF OTERO)
JSS

THIS SUBDIVISION DOES LIE WITHIN THE PLANNING OR PLATTING JURISDICTION OF THE CITY OF ALAMOGORDO, NEW MEXICO.

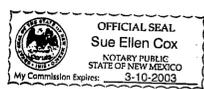

Klad Zimmerle, SURVEYOR

SUBSCRIBED AND SWORN TO BEFORE ME THIS 21 DAY OF January, 2000.

MY COMMISSION EXPIRES 3-10-03 *Sue Ellen Cox*, NOTARY PUBLIC

SURVEYOR CERTIFICATE

STATE OF NEW MEXICO)
COUNTY OF OTERO)
JSS

I, Klad Zimmerle, A NEW MEXICO REGISTERED PROFESSIONAL SURVEYOR CERTIFY THAT I CONDUCTED AND AM RESPONSIBLE FOR THIS SURVEY, THAT THIS SURVEY IS TRUE AND CORRECT TO THE BEST OF MY KNOWLEDGE AND BELIEF, AND THAT THIS SURVEY AND PLAT MEETS THE MINIMUM STANDARDS FOR SURVEYING IN NEW MEXICO.

Klad Zimmerle
NEW MEXICO REGISTRATION NO. 8334

STATE OF NEW MEXICO)
COUNTY OF OTERO)
JSS

RECORDED IN THE OFFICE OF THE COUNTY CLERK AND EX-OFFICIO RECORDER OF OTERO COUNTY, NEW MEXICO, AT 1:25 O'CLOCK, P. M., THIS 4th DAY OF April, 2000.

Mary D. Quintana COUNTY CLERK BY *Christine Yuni*

RECEPTION NO. 2813 BOOK: 54 PAGES: 49-50

ALAMO SCOTT SUB
BK 54 PG 49-50