


BLAZER SUBDIVISION TULAROSA OTERO COUNTY, NEW MEXICO

L 17515/DW/BLAZER

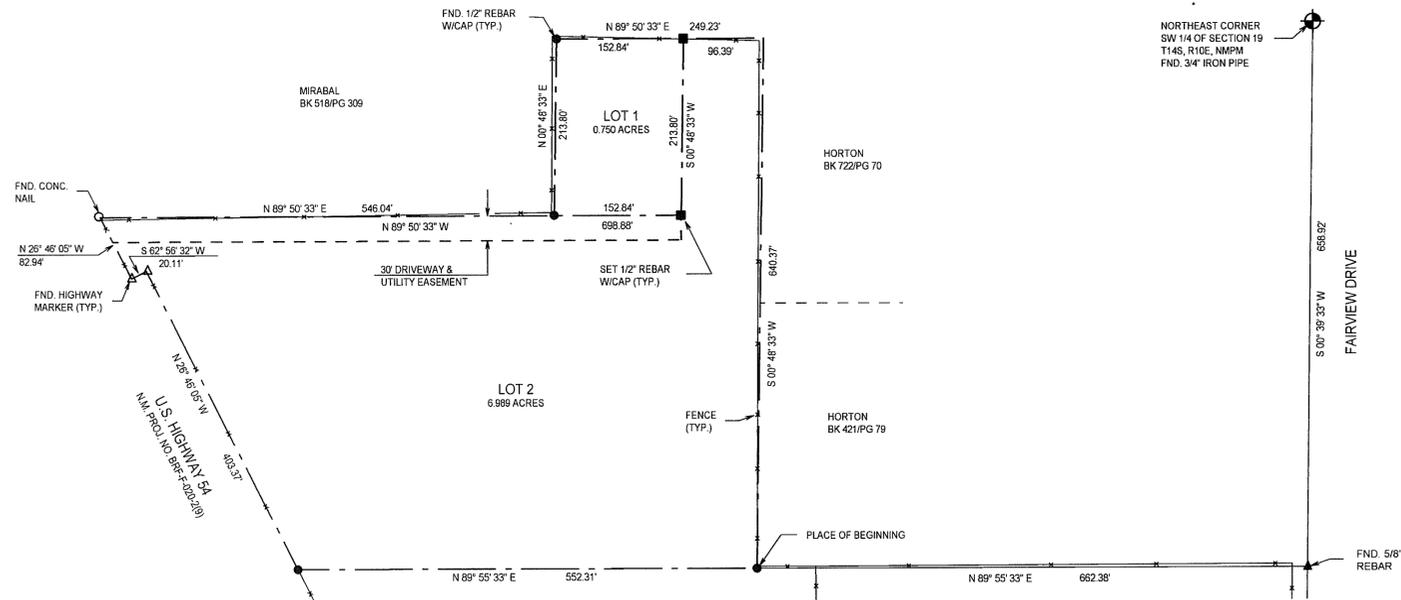

DEDICATION

STATE OF NEW MEXICO)
)SS
COUNTY OF OTERO)

KNOWN ALL MEN BY THESE PRESENTS THAT THE PETE HERRERA JR. AND LOYOLA P. HERRERA TRUST, IS THE OWNER AND PROPRIETOR OF A TRACT OF LAND IN THE SW1/4 OF SECTION 19, T14S, R10E, NMPM, TULAROSA, OTERO COUNTY, NEW MEXICO, DESCRIBED BY METES AND BOUNDS AS FOLLOWS:

STARTING AT THE NORTHEAST CORNER OF SAID SW1/4 AND GOING S00°39'33\"/>

SAID OWNER DOES HEREBY CAUSE SAID TRACT TO BE SUBDIVIDED AS SHOWN HEREIN ON THIS PLAT AND DO HEREBY CAUSE A REDEDICATION OF ALL STREETS, ALLEYS, AND EASEMENTS WITHIN AND ADJACENT TO THE DESCRIBED SUBDIVISION IN ALL RESPECTS AS SHOWN HEREON.

IN WITNESS WHEREOF THE OWNER HAS SET HER HAND AND SEAL ON THE 16 DAY OF March, 2000.

THE PETE HERRERA, JR. AND LOYOLA P. HERRERA TRUST
BY: Loyola P. Herrera
LOYOLA P. HERRERA, TRUSTEE

ACKNOWLEDGEMENT

STATE OF NEW MEXICO)
)SS
COUNTY OF OTERO)

THE FOREGOING INSTRUMENT WAS ACKNOWLEDGED BEFORE ME ON THIS 16 DAY OF March, 2000, BY LOYOLA P. HERRERA, TRUSTEE, THE PETE HERRERA, JR. AND LOYOLA P. HERRERA TRUST.

WITNESS BY HAND AND SEAL ON THIS DAY AND YEAR LAST WRITTEN ABOVE.

Sue Ellen Cox, NOTARY PUBLIC

MY COMMISSION EXPIRES 3-10-03

ACCEPTANCE OF THE VILLAGE OF TULAROSA

THIS SUMMARY PLAT OF "BLAZER SUBDIVISION", TULAROSA, OTERO COUNTY, NEW MEXICO IS ON THIS 6th DAY OF April, 2000 SUBMITTED AND APPROVED BY THE PLANNING AND ZONING BOARD OF THE VILLAGE OF TULAROSA.

Paul D. Ely, CHAIRMAN, PLANNING AND ZONING BOARD

ATTEST William J. ... SECRETARY

CERTIFICATE



I, KLAD ZIMMERLE, A NEW MEXICO REGISTERED PROFESSIONAL SURVEYOR, CERTIFY THAT I CONDUCTED AND AM RESPONSIBLE FOR THIS SURVEY, THAT THIS SURVEY IS TRUE AND CORRECT TO THE BEST OF MY KNOWLEDGE AND BELIEF, AND THAT THIS SURVEY AND PLAT MEETS THE MINIMUM STANDARDS FOR SURVEYING IN NEW MEXICO.

Klad Zimmerle
NEW MEXICO REGISTRATION NO. 8334

STATE OF NEW MEXICO)
)
COUNTY OF OTERO)

RECORDED IN THE OFFICE OF THE COUNTY CLERK AND EX-OFFICIO RECORDER OF OTHER COUNTY, NEW MEXICO AT 1:55 O'CLOCK P. M. THIS 7 DAY OF April, 2000.

Mary Quintana COUNTY CLERK BY: Adam ...
RECEPTION NO. 02934 BOOK 54 PAGES 51-52

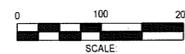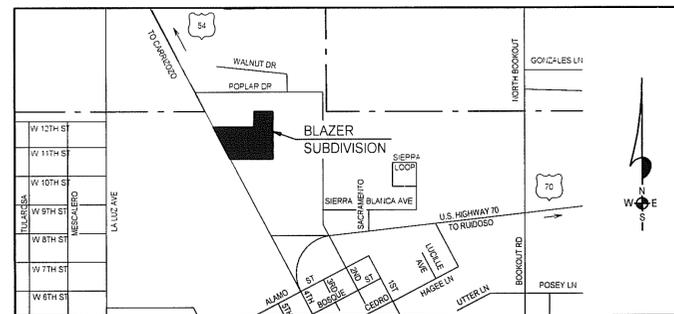

NOTE:
BOOK AND PAGE NUMBERS REFERRED TO ARE OF THE RECORDS OF OTERO COUNTY, NEW MEXICO, OBTAINED FROM THE FILES OF THE OTERO COUNTY ASSESSOR'S OFFICE.

BURKE & ASSOCIATES, P.C.



CONSULTING ENGINEERS
SURVEYORS
1900 CUBA AVENUE, SUITE 5
ALAMOGORDO, NEW MEXICO
505-437-7074 FAX 505-437-7075
00132

EAST FILE COPY - NONE
TULAROSA BLAZER SUB
 BK 54 PG 51-52
 ERM 24