
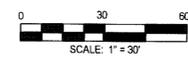
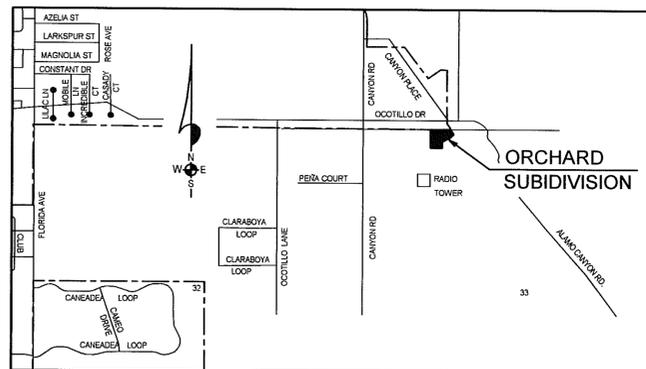


ORCHARD SUBDIVISION ALAMOGORDO OTERO COUNTY, NEW MEXICO

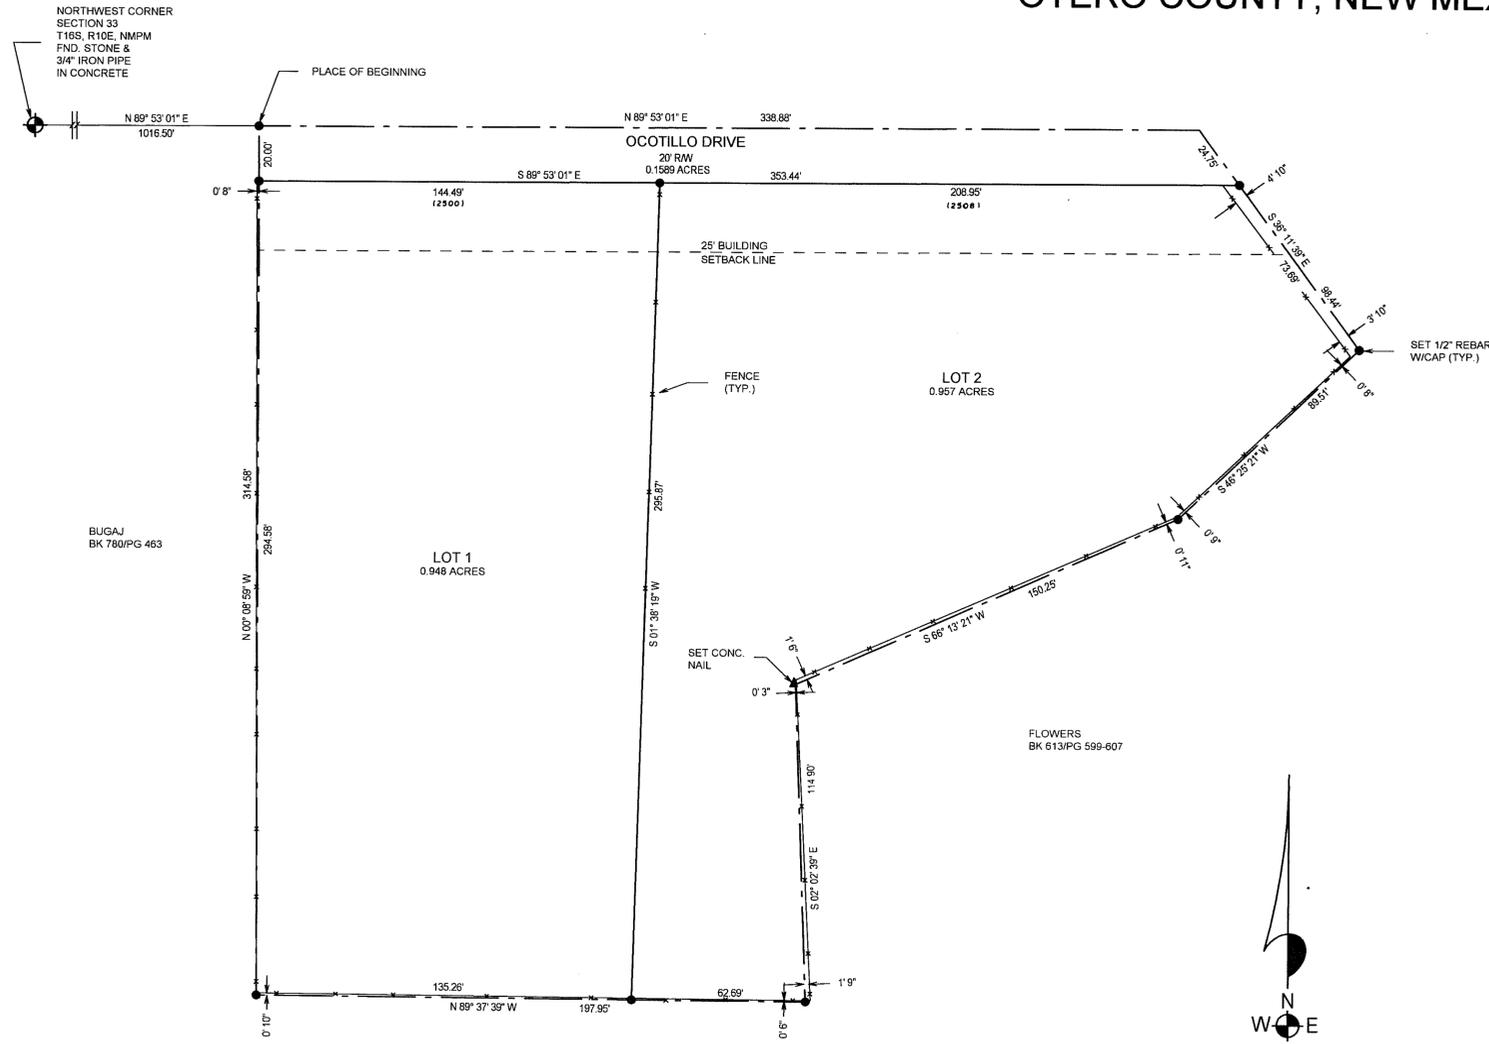

NOTE:
BOOK AND PAGE NUMBERS REFERRED TO
ARE OF THE RECORDS OF OTERO COUNTY,
NEW MEXICO, OBTAINED FROM THE FILES
OF THE OTERO COUNTY ASSESSOR'S OFFICE.

BURKE & ASSOCIATES, P.C.
CONSULTING ENGINEERS
SURVEYORS
1909 CUBA AVENUE, SUITE 5
ALAMOGORDO, NEW MEXICO
505-437-7074 FAX 505-437-7075
00488

DEDICATION
STATE OF NEW MEXICO)
COUNTY OF OTERO)
KNOW ALL MEN BY THESE PRESENTS THAT EDWINA MAY DANLEY IS THE OWNER AND PROPRIETOR OF A TRACT OF LAND IN THE NW1/4 OF SECTION 33, T16S, R10E, NMFM, ALAMOGORDO, OTERO COUNTY, NEW MEXICO, DESCRIBED BY METES AND BOUNDS AS FOLLOWS:
STARTING AT THE NORTHWEST CORNER OF SAID SECTION 33 AND GOING N89°53'01"E ALONG THE NORTH LINE OF SAID SECTION 33 A DISTANCE OF 1016.50 FEET TO THE PLACE OF BEGINNING OF THE TRACT OF LAND HEREIN DESCRIBED; THENCE CONTINUING N89°53'01"E A DISTANCE OF 338.88 FEET; THENCE S38°11'39"E A DISTANCE OF 38.44 FEET; THENCE S46°25'21"W A DISTANCE OF 89.51 FEET; THENCE S66°13'21"W A DISTANCE OF 150.25 FEET; THENCE S02°02'39"E A DISTANCE OF 114.90 FEET; THENCE N69°37'33"W A DISTANCE OF 187.95 FEET; THENCE N00°08'59"W A DISTANCE OF 314.58 FEET TO THE SAID PLACE OF BEGINNING, AND CONTAINING 2.064 ACRES, MORE OR LESS.

SAID OWNER, IN ACCORDANCE WITH HER FREE WILL AND DESIRE, DOES HEREBY CAUSE THE ABOVE DESCRIBED LAND TO BE SUBDIVIDED AND PLATTED TO BE DESIGNATED AS "ORCHARD SUBDIVISION", ALAMOGORDO, OTERO COUNTY, NEW MEXICO, AS SHOWN ON THE FOREGOING PLAT AND IN RECORDING THIS PLAT DOES CAUSE ALL OF THE EASEMENTS WITHIN THE BOUNDS OF THE ABOVE DESCRIBED TRACT OF LAND TO BE DEDICATED TO THE USES SHOWN.

Edwina M. Danley
EDWINA MAY DANLEY
STATE OF NEW MEXICO)
COUNTY OF OTERO)
THE FOREGOING INSTRUMENT WAS ACKNOWLEDGED BEFORE ME ON THIS 20th DAY OF September 2000 BY EDWINA MAY DANLEY.
WITNESS MY HAND AND SEAL ON THIS DAY AND YEAR LAST WRITTEN ABOVE.
MY COMMISSION EXPIRES 7-11-02 *Art Mueser* NOTARY PUBLIC
APPROVAL OF THE ALAMOGORDO PLANNING AND ZONING COMMISSION
STATE OF NEW MEXICO)
COUNTY OF OTERO)
THIS PLAT OF "ORCHARD SUBDIVISION", ALAMOGORDO, OTERO COUNTY, NEW MEXICO WAS ON THIS 20th DAY OF September, 2000, SUBMITTED AND APPROVED BY THE ALAMOGORDO PLANNING AND ZONING COMMISSION.
Will Duck CHAIRMAN

ATTEST: *J. Gregory Garcia* RECORDING SECRETARY
ACCEPTANCE OF THE CITY OF ALAMOGORDO
THIS PLAT OF "ORCHARD SUBDIVISION", ALAMOGORDO, OTERO COUNTY, NEW MEXICO WAS ON THIS 20th DAY OF September, 2000, SUBMITTED TO THE CITY COMMISSION OF THE CITY OF ALAMOGORDO, NEW MEXICO, AND WAS APPROVED BY A MAJORITY OF THE MEMBERS.
Donald E. Arnold MAYOR
ATTEST: *Angie J. Pahn* CITY CLERK
AFFIDAVIT
STATE OF NEW MEXICO)
COUNTY OF OTERO)
THIS SUBDIVISION DOES LIE WITHIN THE PLANNING OR PLATTING JURISDICTION OF THE CITY OF ALAMOGORDO, NEW MEXICO.

Klad Zimmerle SURVEYOR
SUBSCRIBED AND SWORN TO BEFORE ME THIS 20th DAY OF September, 2000
MY COMMISSION EXPIRES 7-11-02 *Art Mueser* NOTARY PUBLIC
SURVEYOR CERTIFICATE
STATE OF NEW MEXICO)
COUNTY OF OTERO)
I, Klad Zimmerle, a New Mexico Registered Professional Surveyor, certify that I conducted and am responsible for this survey, that this survey is true and correct to the best of my knowledge and belief, and that this survey and plat meets the minimum standards for surveying in New Mexico.
Klad Zimmerle
NEW MEXICO REGISTRATION NO. 8334
STATE OF NEW MEXICO)
COUNTY OF OTERO)
RECORDED IN THE OFFICE OF THE COUNTY CLERK AND EX-OFFICIO RECORDER OF OTERO COUNTY, NEW MEXICO, AT 3:30 O'CLOCK, P.M., THIS 17th DAY OF October, 2000.
Maura D. Quintan COUNTY CLERK BY *Christina Muno*
RECEPTION NO. 9568 BOOK 55 PAGES: 50-51

DATE OF SURVEY: 07/00

L18SUBDIVORCHARD
ORCHARD
BK. 55 PGS. 50-51
SEC. 33, T16S, R10E, NMFM